

Work only to figured dimensions
All dimensions to be checked on site
Any discrepancies reported
This drawing is protected by the Copyright Acts




TYPICAL SECTION(A-A) Existing

SOUTH EAST ELEVATION Existing

SOUTH WEST ELEVATION Existing



SURVEY

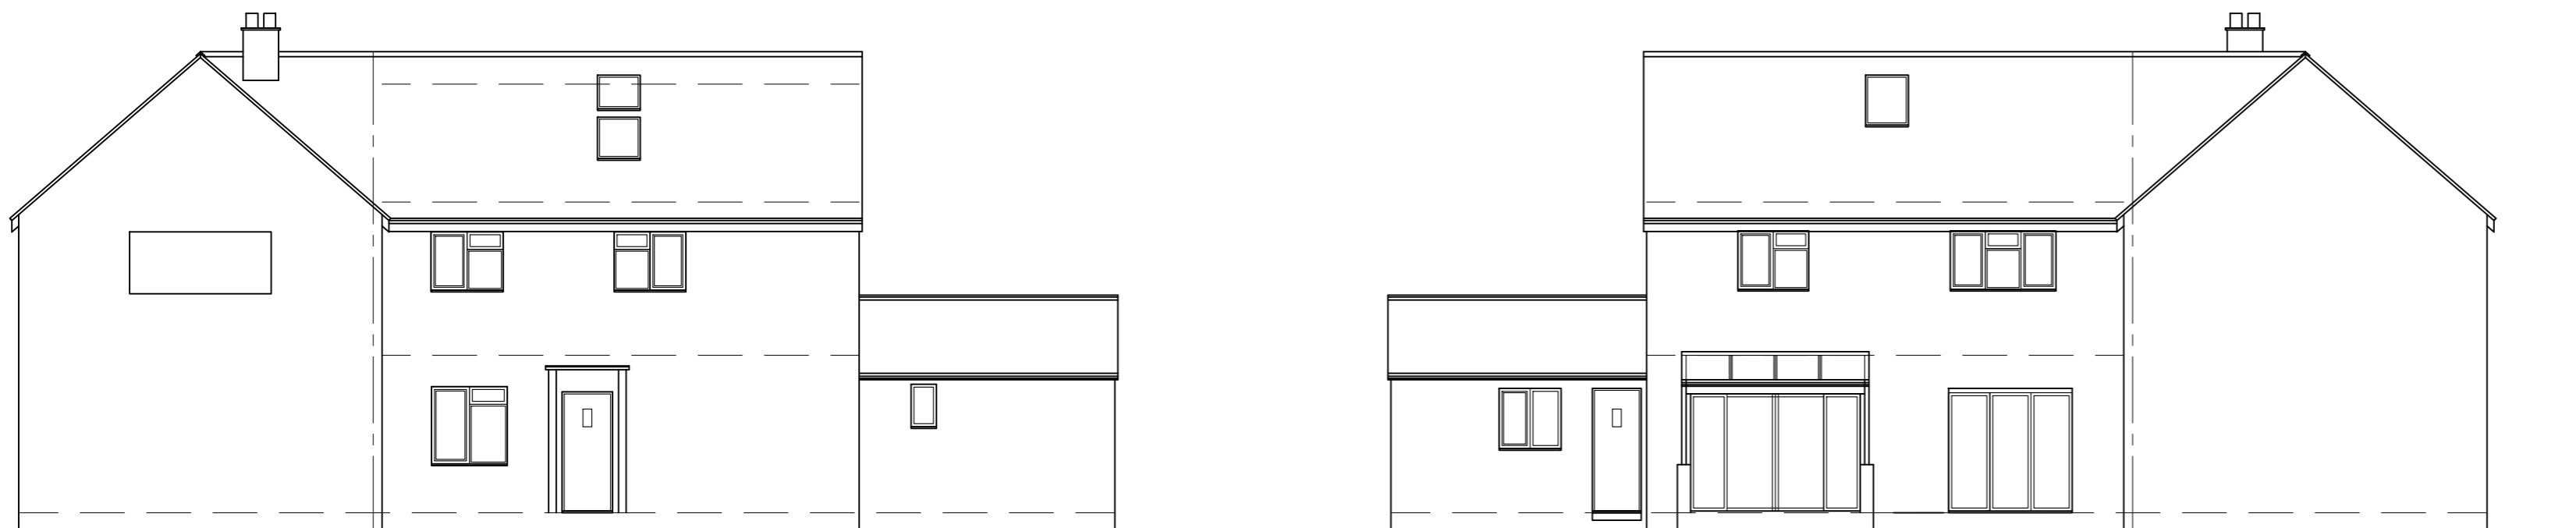

NORTH WEST ELEVATION Existing

SOUTH EAST ELEVATION Existing



JULIAN P
KING
ARCHITECT

Crendon House, Drakes Drive,
Long Crendon,
Buckinghamshire. HP18 9BB.

Beulah, Trelights, Port Isaac,
PL29 3TG.

01844 202707. 07872023552
julian@kingarchitect.co.uk
www.kingarchitect.co.uk

Project PROPOSED ALTERATIONS AND
EXTENSIONS TO
21 CROFTLANDS ROCK
Drawing ELEVATIONS - EXISTING

Scale 1:100 @ A2
Date 11.20

Drawing No. 684.E02