




Work only to figured dimensions  
All dimensions to be checked on site  
Any discrepancies reported  
This drawing is protected by the Copyright Acts

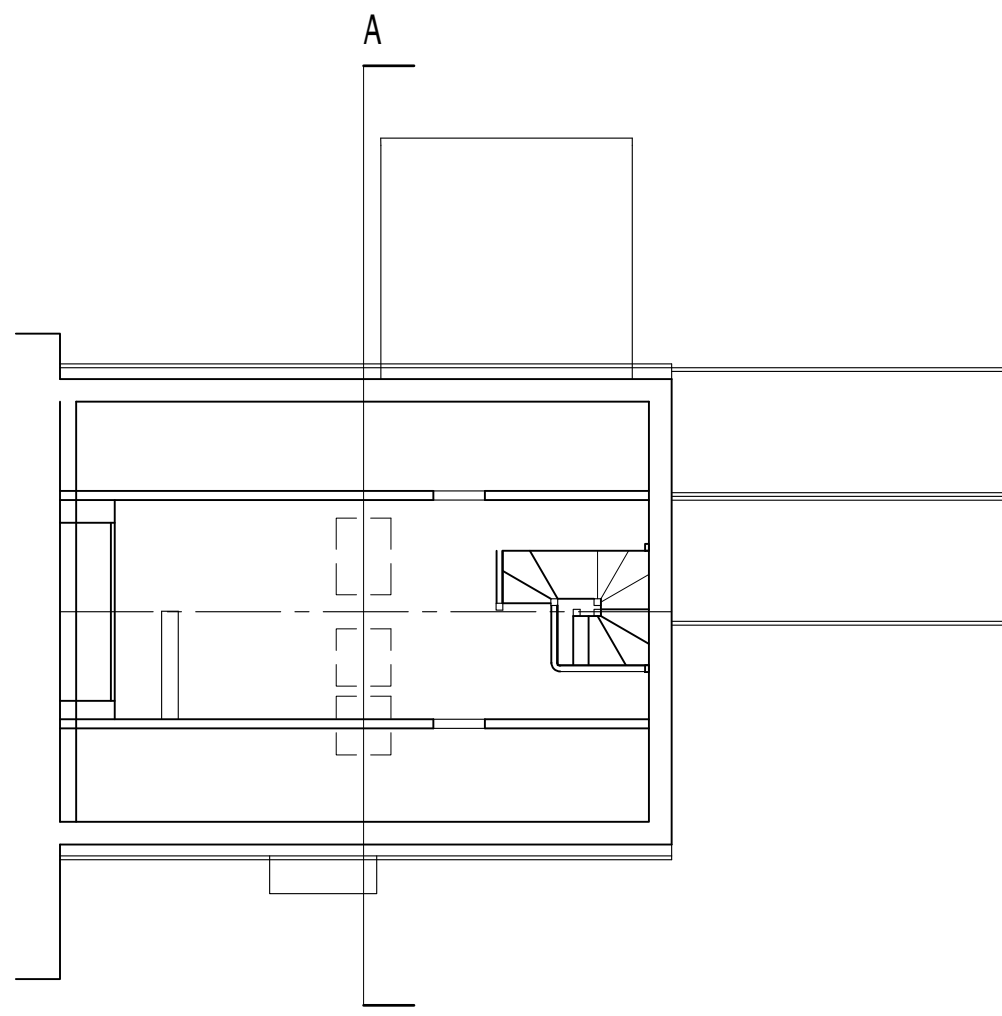


SECOND FLOOR PLAN Existing

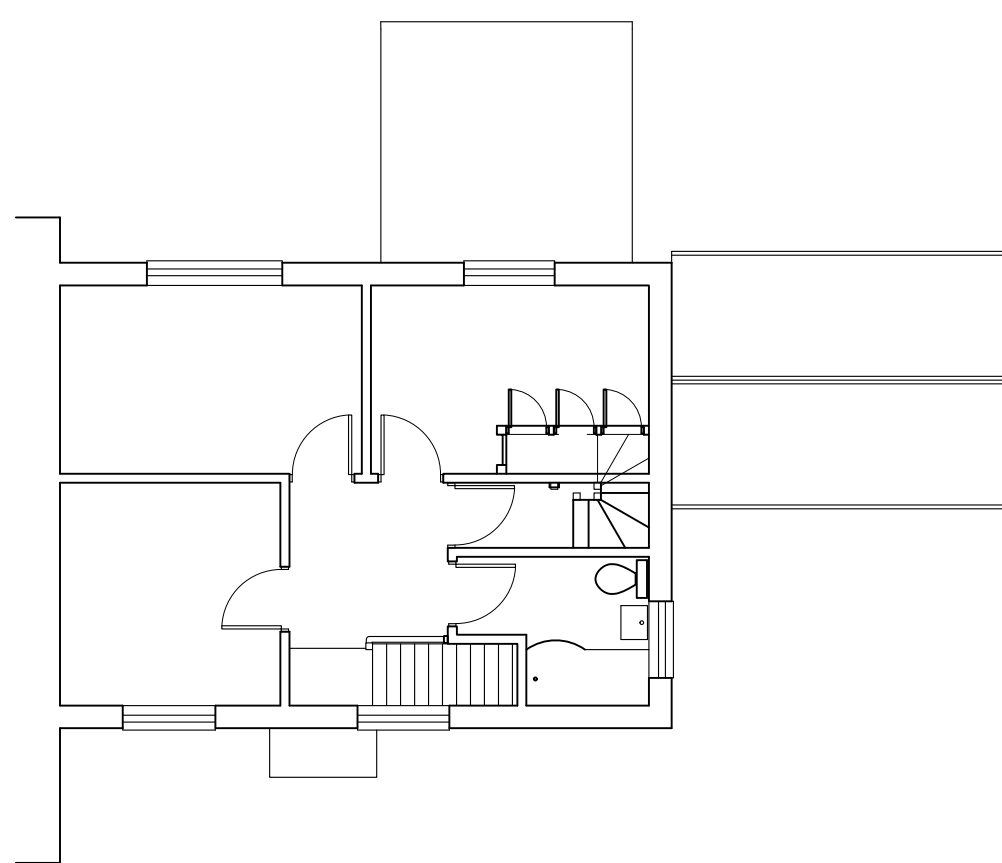

FIRST FLOOR PLAN Existing

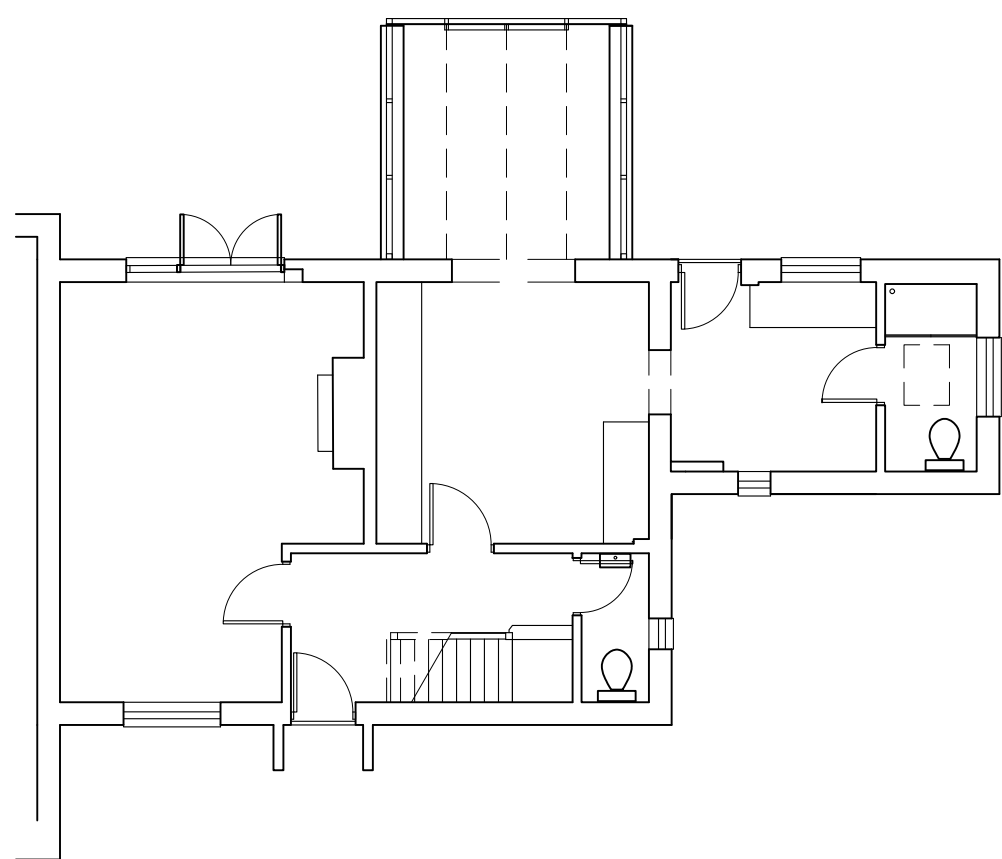

GROUND FLOOR PLAN Existing

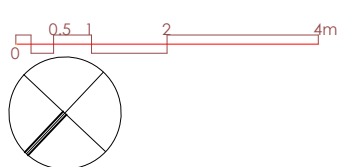

## SURVEY

JULIAN P  
**KING**  
ARCHITECT

Crendon House, Drakes Drive,  
Long Crendon,  
Buckinghamshire, HP18 9BB.  
Tel: 01844 202707.  
julian@kingarchitect.co.uk  
www.kingarchitect.co.uk

Project PROPOSED ALTERATIONS AND  
EXTENSIONS TO  
21 CROFTLANDS ROCK  
Drawing FLOOR PLANS - EXISTING

Scale 1:100 @ A2

Date 11.20

Drawing No. 684.E01