

A2
ORIGINAL
PLOT SIZE

Do not scale
Work only to figured dimensions
All dimensions to be checked on site
Any discrepancies reported
This drawing is protected by the Copyright Acts




TYPICAL SECTION(A-A) Existing

SOUTH EAST ELEVATION Existing

SOUTH WEST ELEVATION Existing



SURVEY

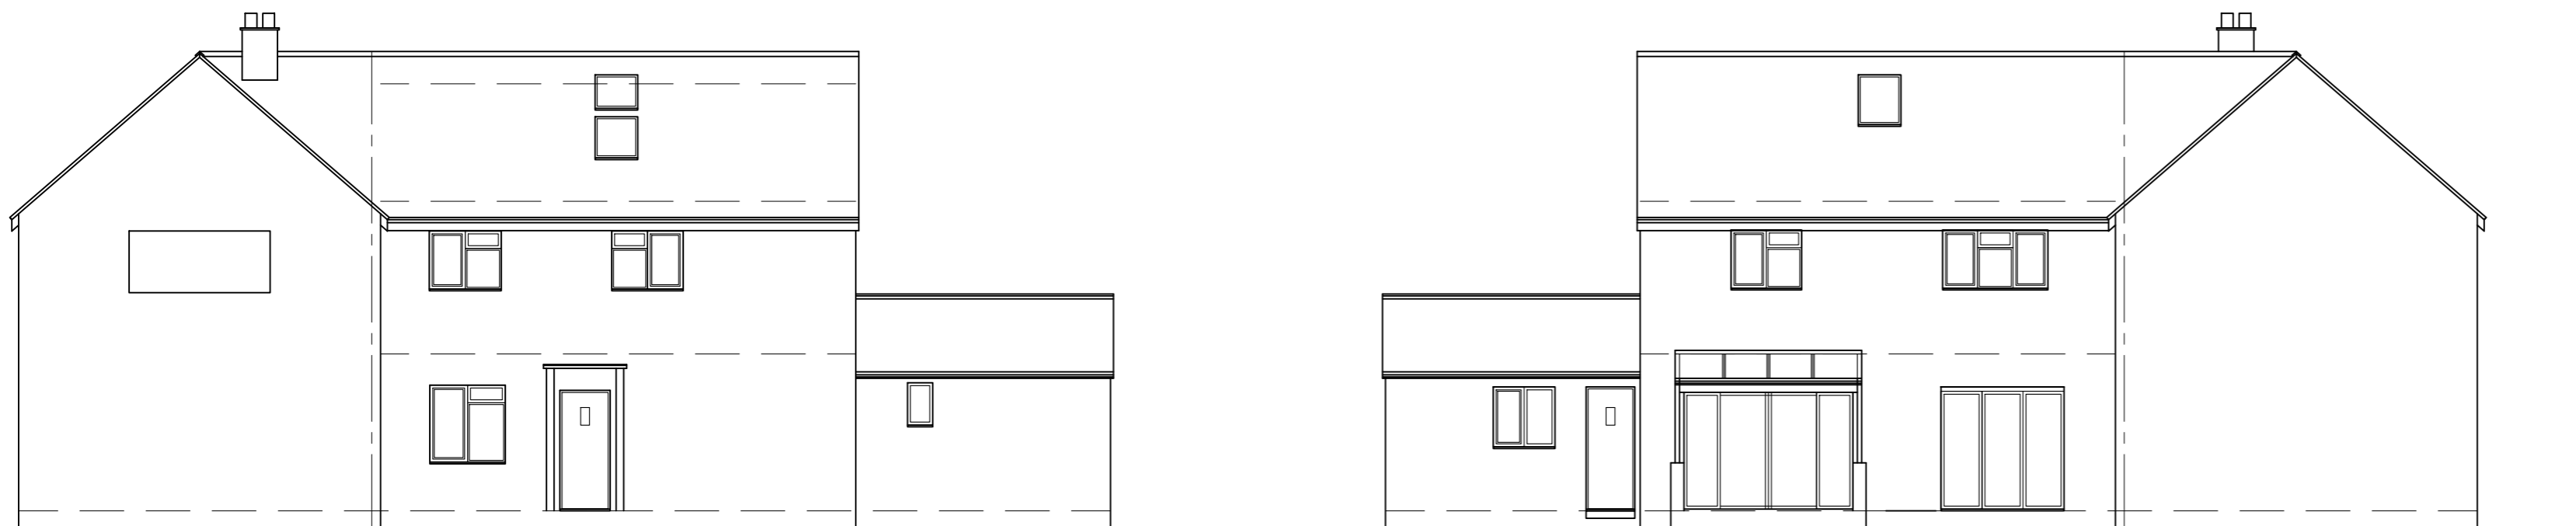

NORTH WEST ELEVATION Existing

SOUTH EAST ELEVATION Existing



JULIAN P
KING
ARCHITECT

Crendon House, Drakes Drive,
Long Crendon,
Buckinghamshire. HP18 9BB.

Beulah, Trelights, Port Isaac,
PL29 3TG.

01844 202707. 07872023552
julian@kingarchitect.co.uk
www.kingarchitect.co.uk

Project PROPOSED ALTERATIONS AND
EXTENSIONS TO
21 CROFTLANDS ROCK
Drawing ELEVATIONS - EXISTING

Scale 1:100 @ A2

Date 11.20

Drawing No. 684.E02