


Work only to figured dimensions
All dimensions to be checked on site
Any discrepancies reported
This drawing is protected by the Copyright Acts

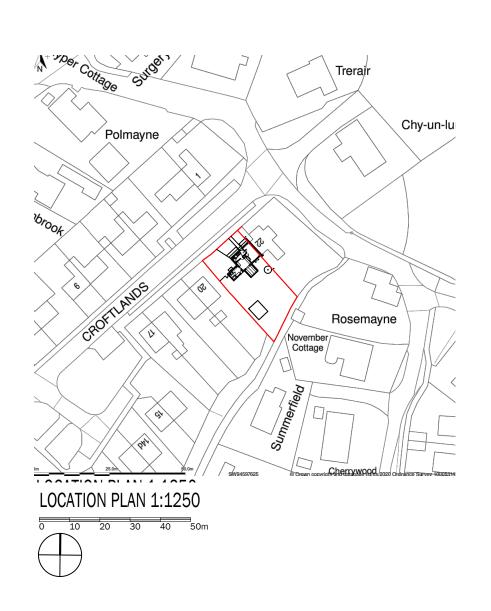

JULIAN F KING ARCHITECT Crendon House Drakes Drive

Crendon House. Drakes Drive. Long Crendon. Buckinghamshire. HP18 9BB.

Beulah. Trelights. Port Isaac. PL29 3TG. Tel: 01844 202707. julian@kingarchitect.co.uk www.kingarchitect.co.uk

Project PROPOSED ALTERATIONS AND

EXTENSIONS TO 21 CROFTLANDS ROCK

Drawing LOCATION and SITE PLAN

Scale 1:200 & 1:1250 @ A3

Date 12.20

Drawing No. 684.104

