

Main House Existing



Front elevation - East



Rear elevation - West

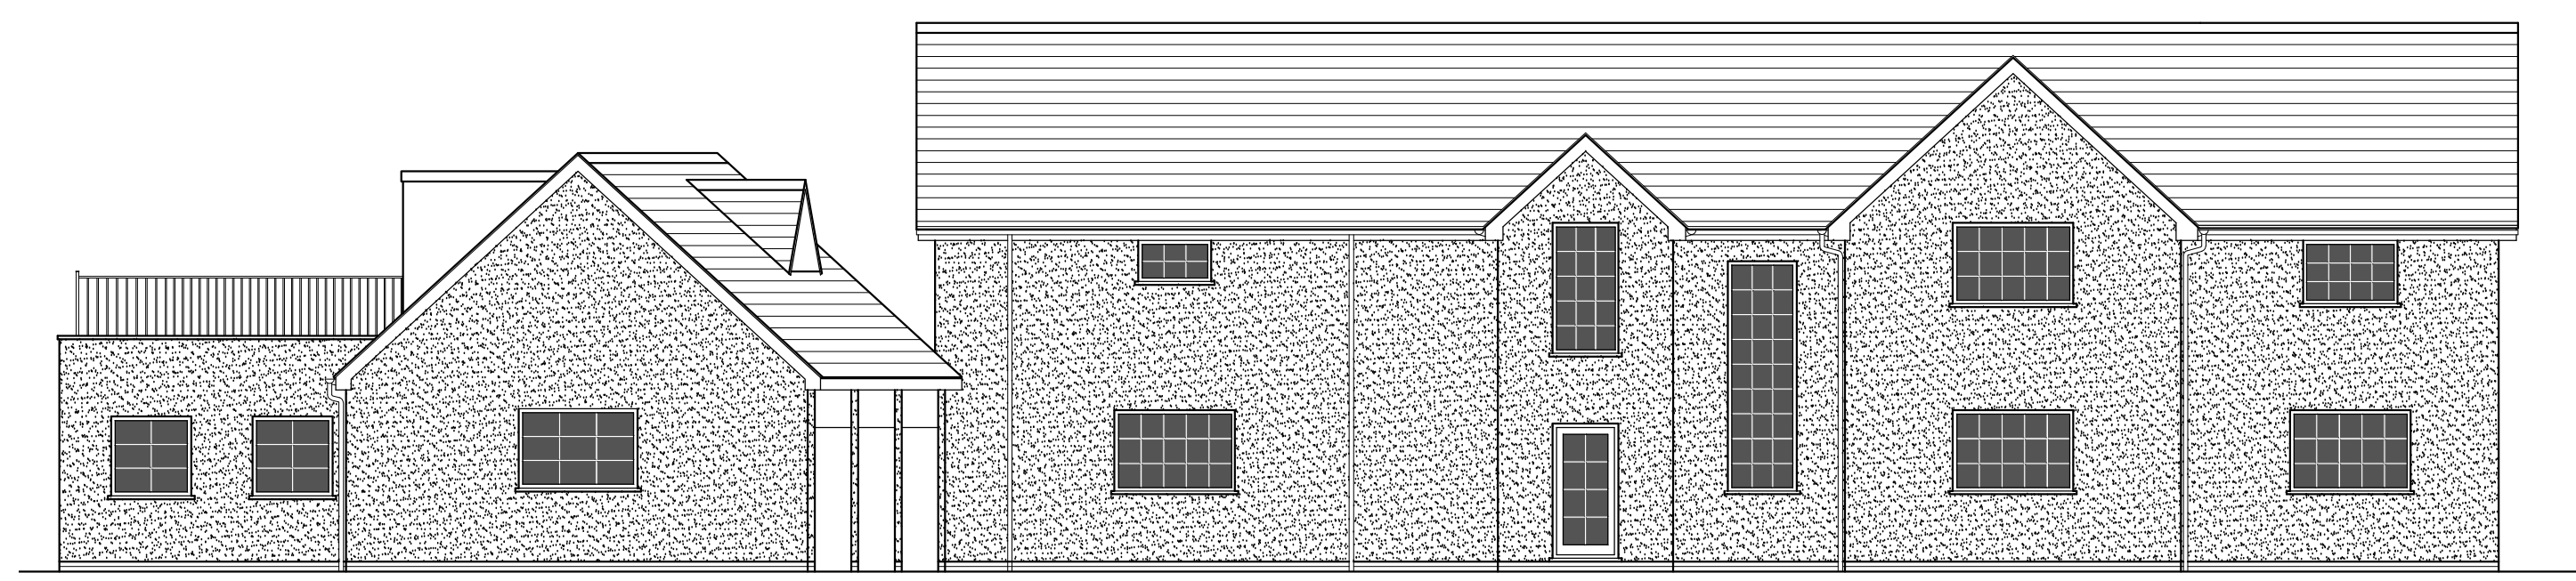


Side elevation - South



Side elevation - North

Main House Proposed



Front elevation - East



 
 
 
 
Rear elevation - West



Side elevation - South



Side elevation - North

Hatch Pattern & Symbols Key	
	Site Edging
	Adjacent Land owned by Applicant
	New Masonry
	Render

STANSON DESIGN ASSOCIATES
 7 Goldfinch Road
 Pedmore
 Stourbridge
 West Midlands
 DY9 7HX
 Mobile - 07779 460215 nixon2008@tiscali.co.uk

Title Existing & Proposed Elevations for the Main House - Fir Lodge Brake Mill Barns Hagley DY8 2XY

Date	30th Nov 2020	Sheet size	A1
Scale	1:100 U.O.S.	Dwg No	DY8 2XY Sht 3 of 4