




Swimming Pool & Gym Existing

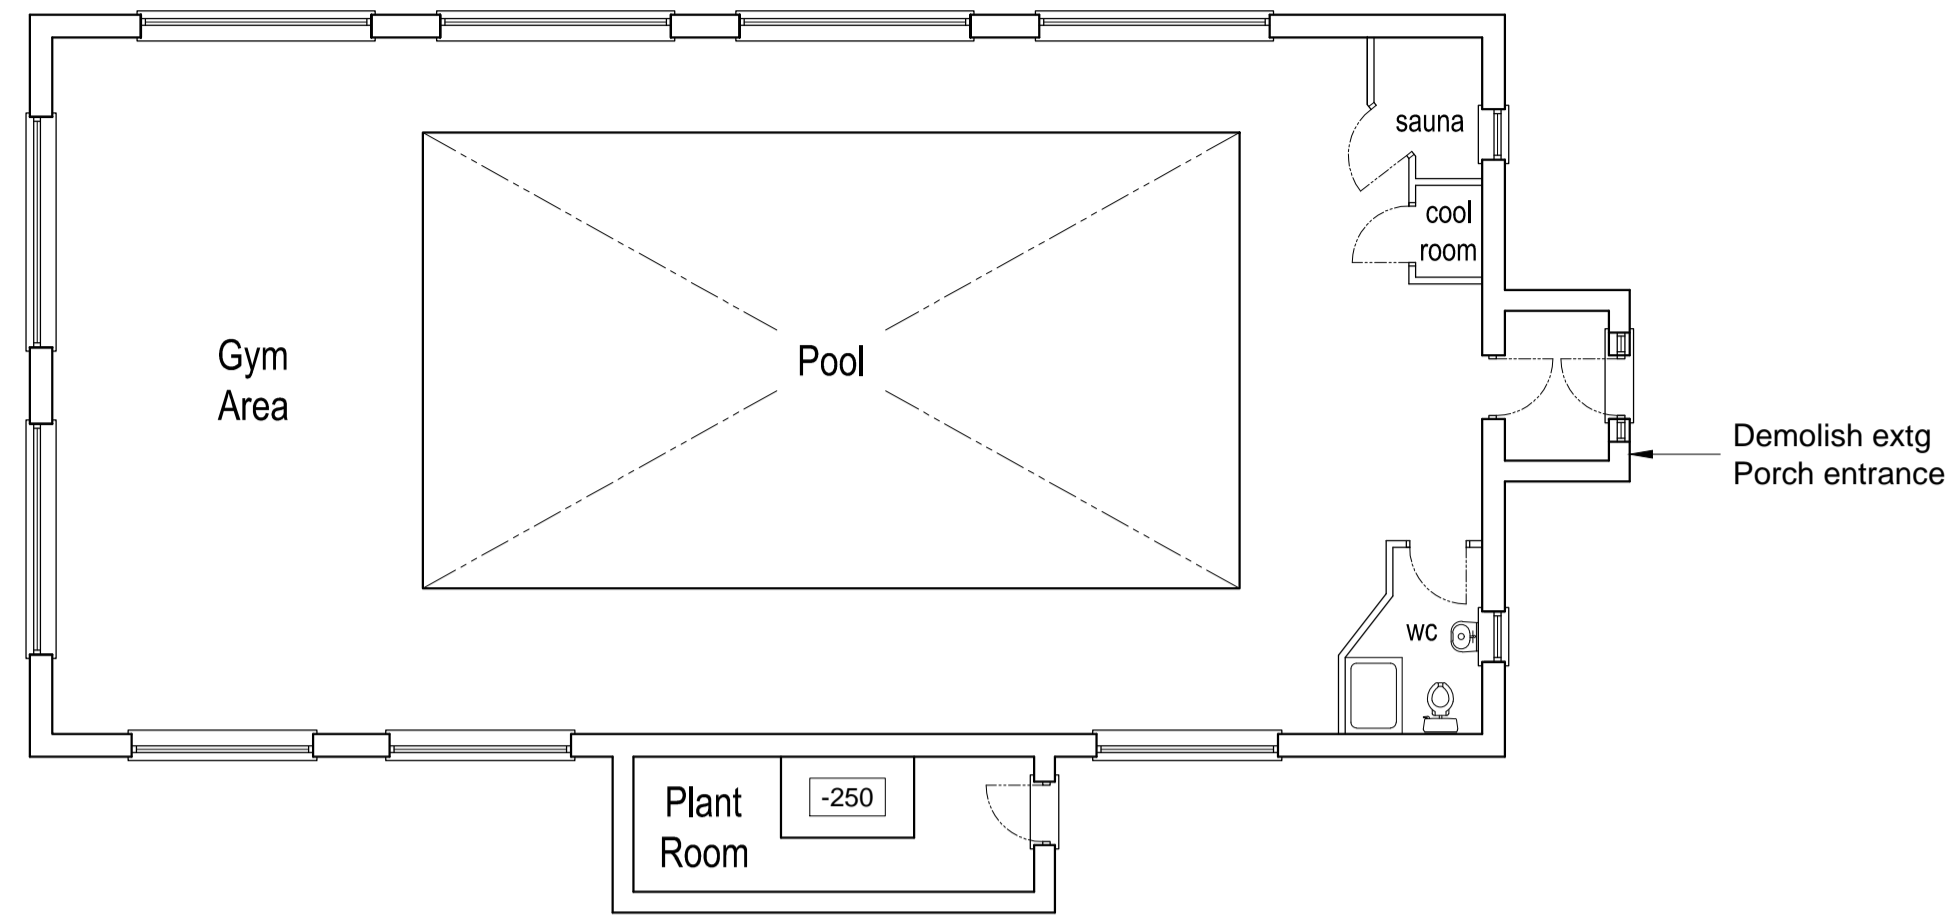


Ground Floor

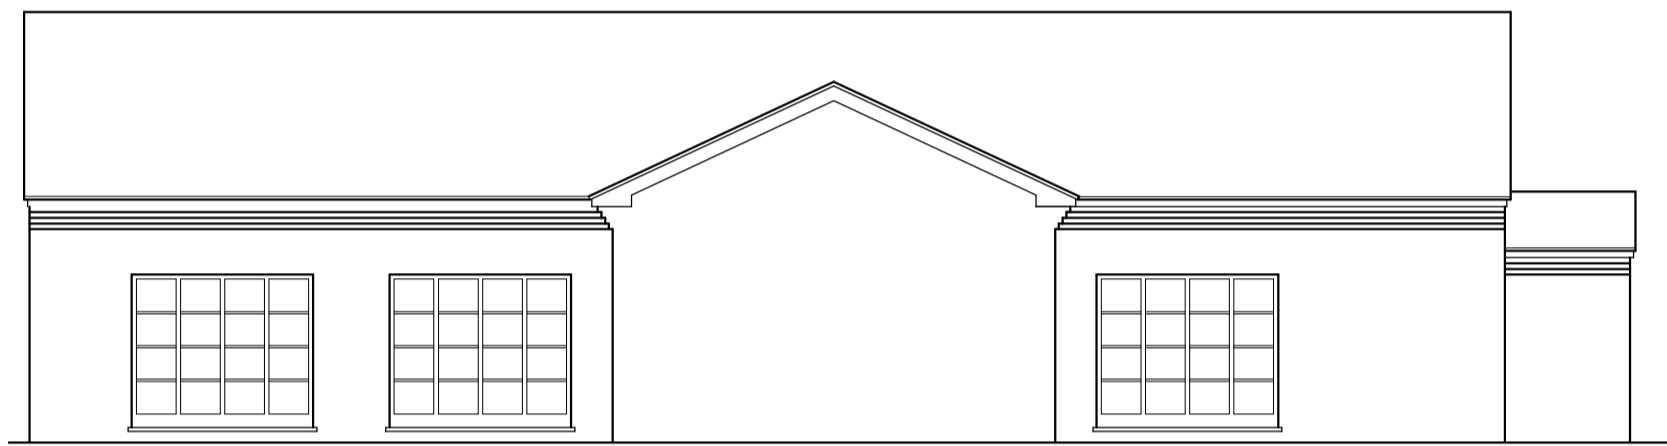


Side elevation - West

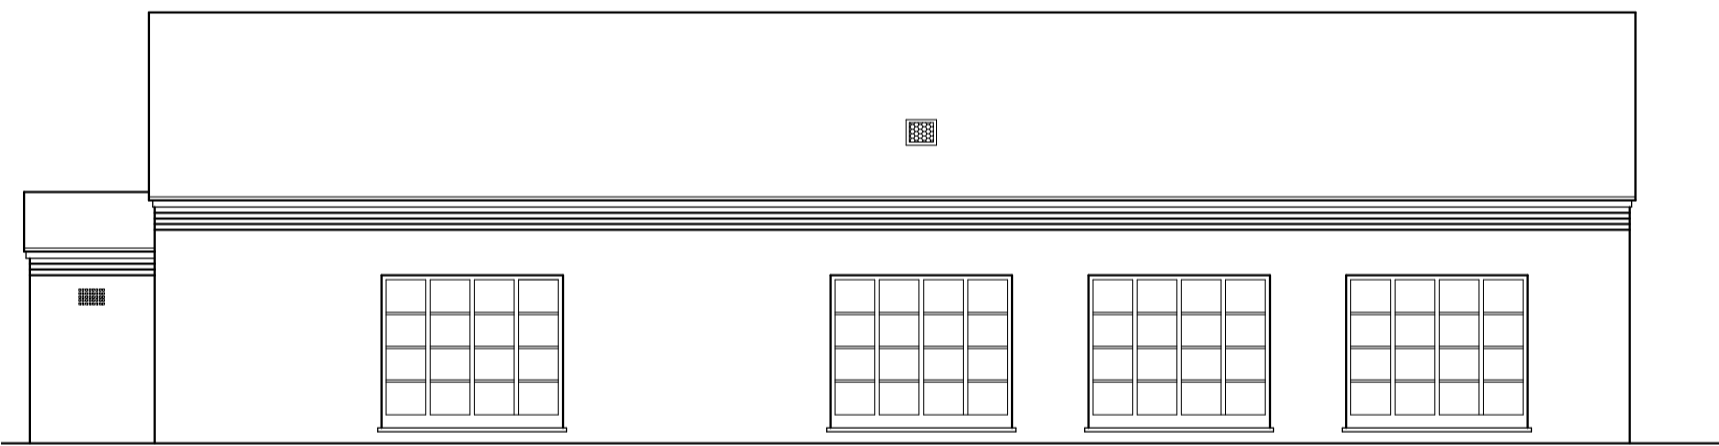

Side elevation - East

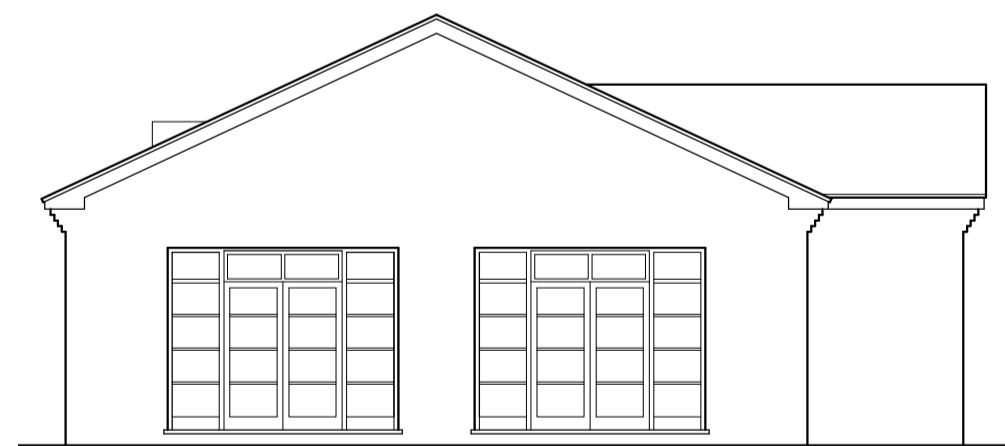


End elevation - North

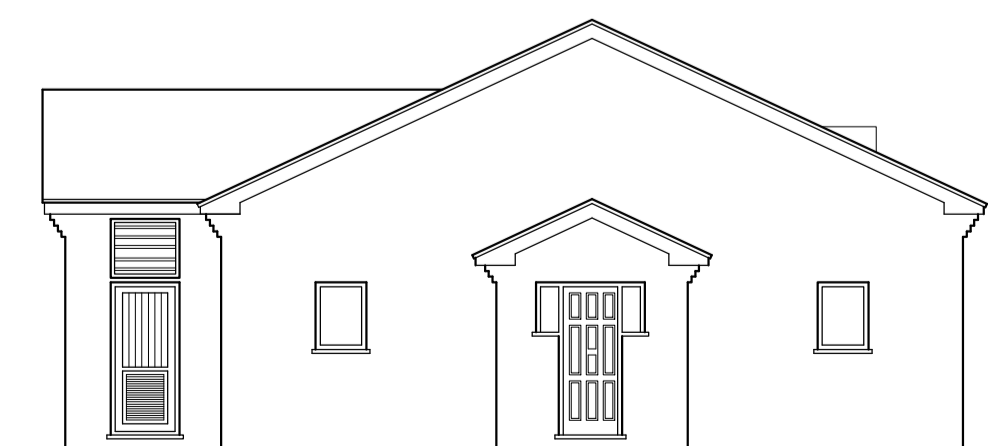

End elevation - South


Swimming Pool & Gym Proposed

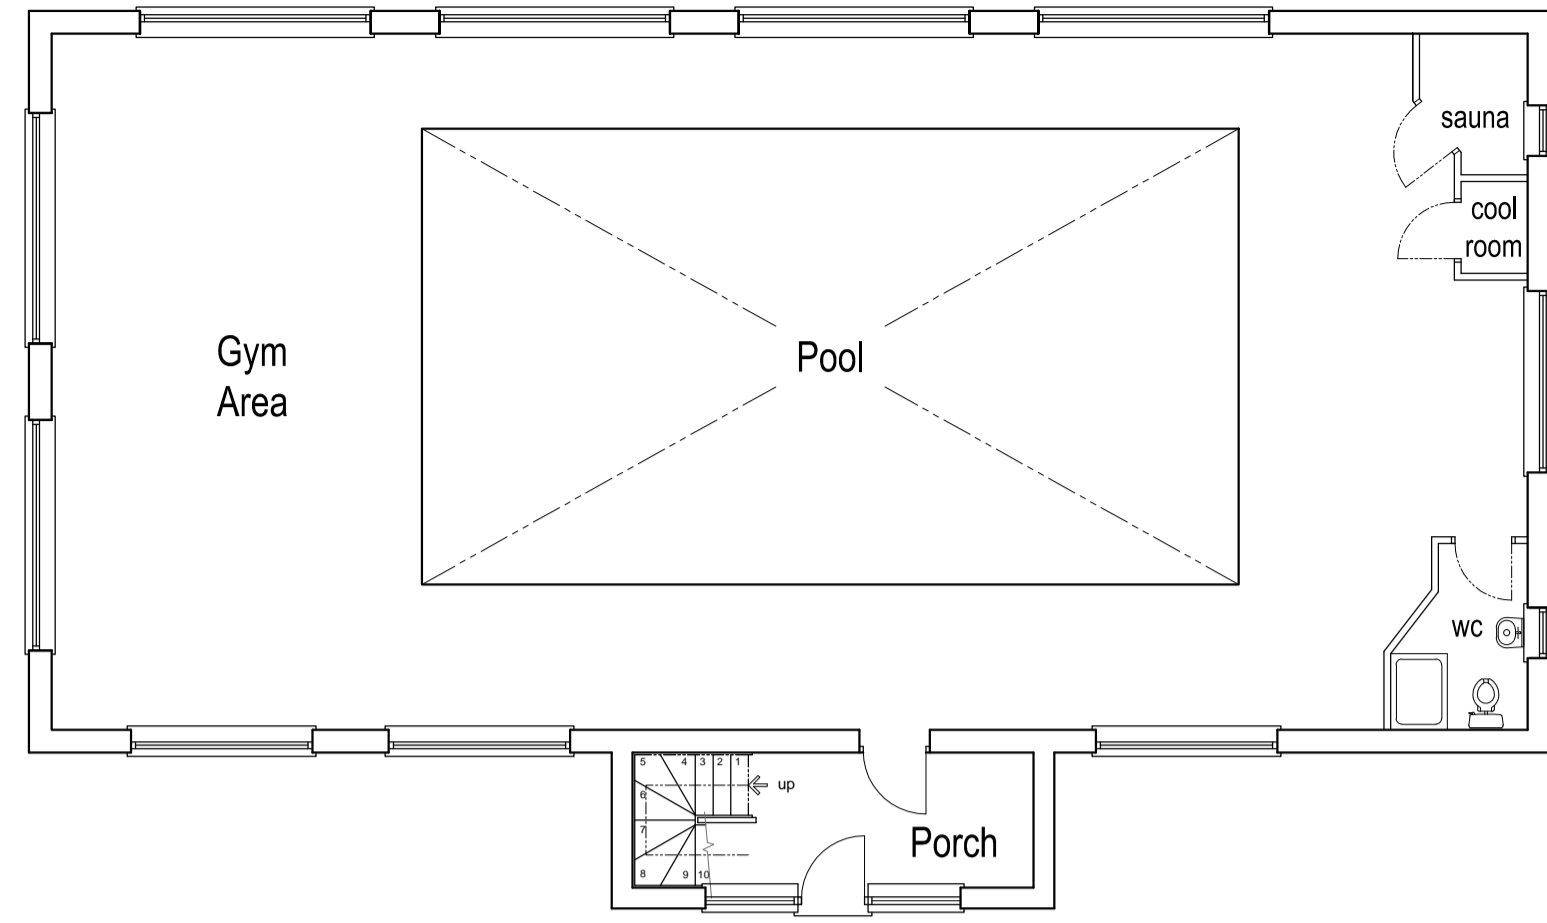

Ground Floor




Side elevation - West

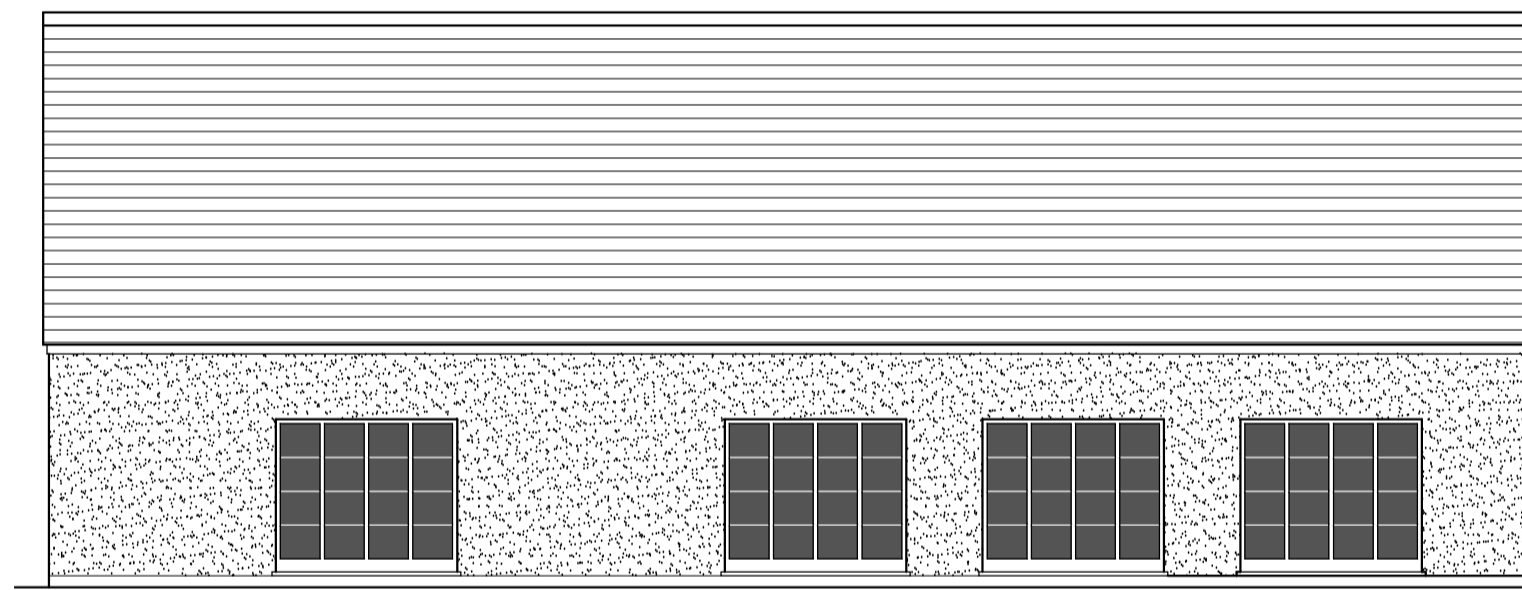


Side elevation - East




End elevation - North

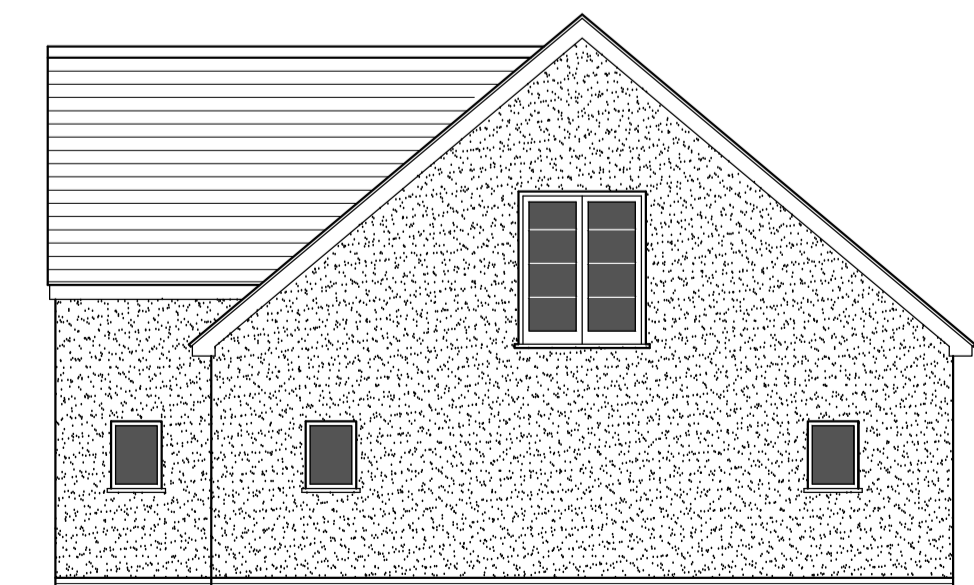

End elevation - South

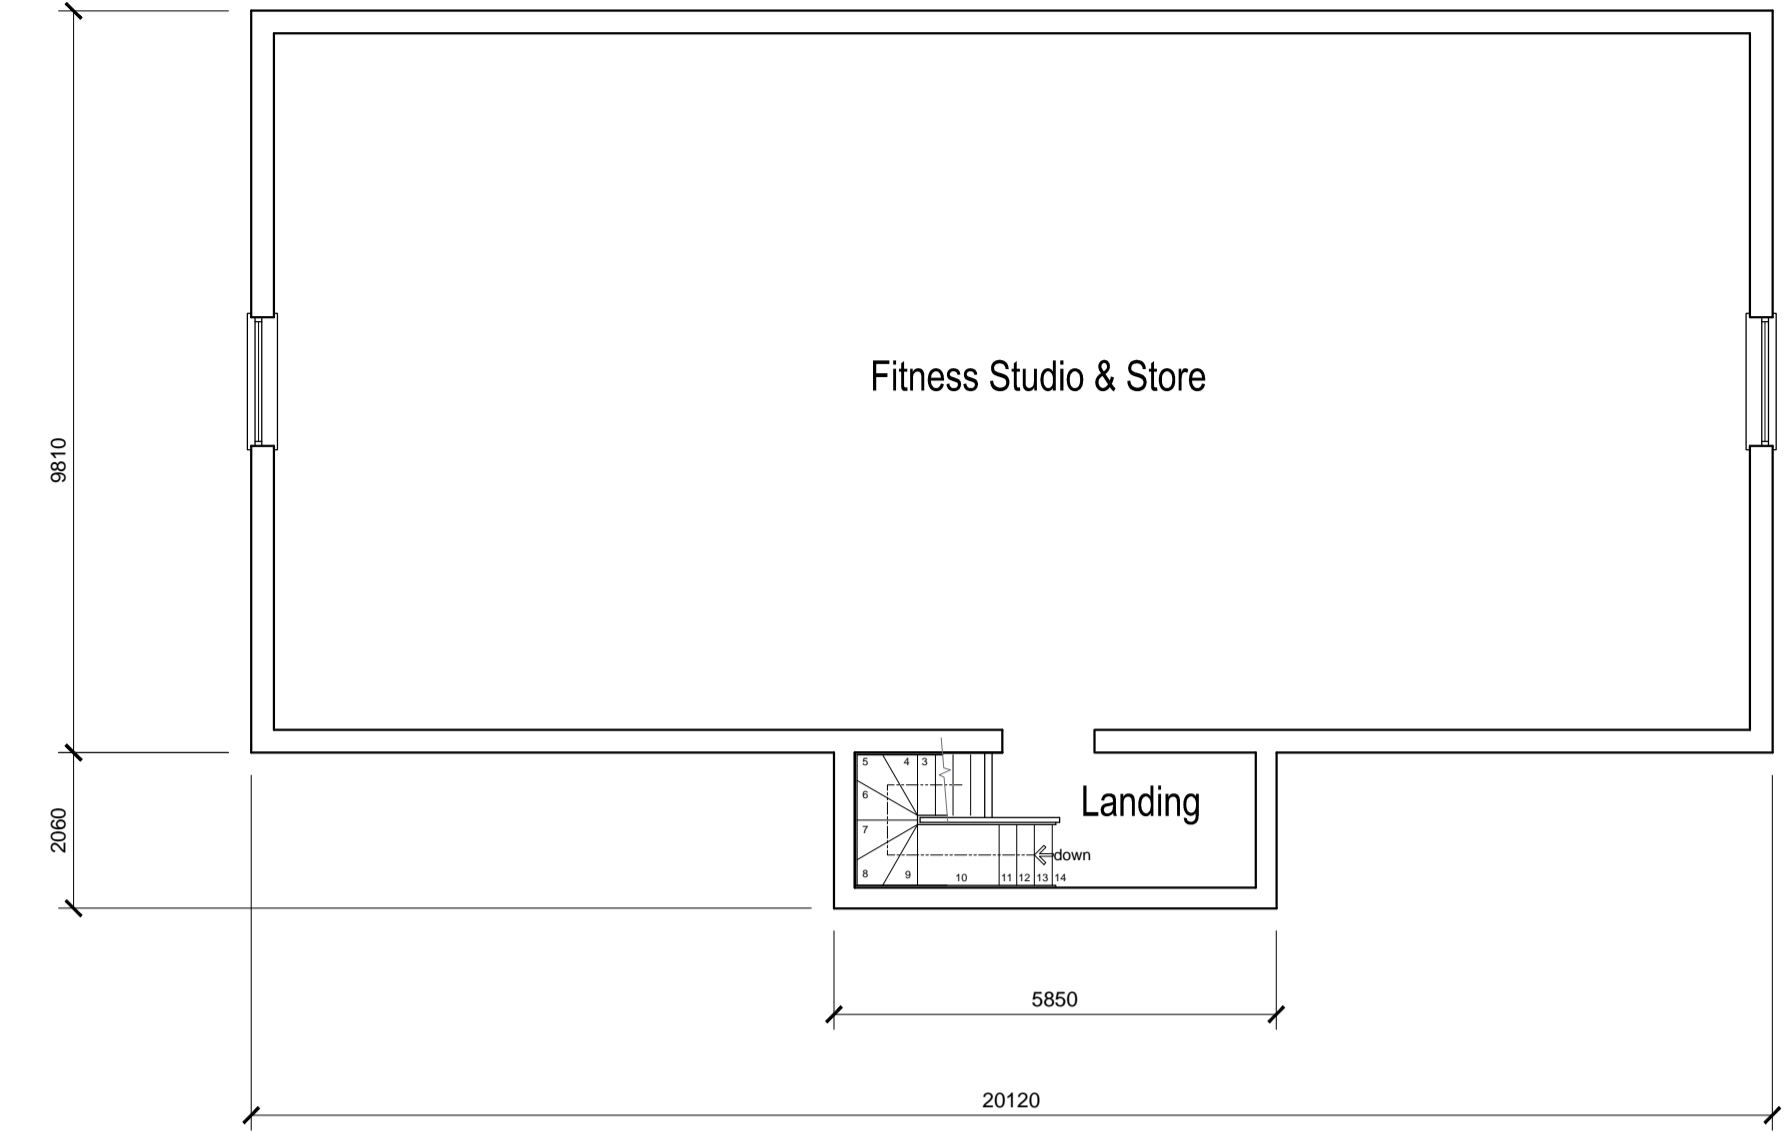


First Floor

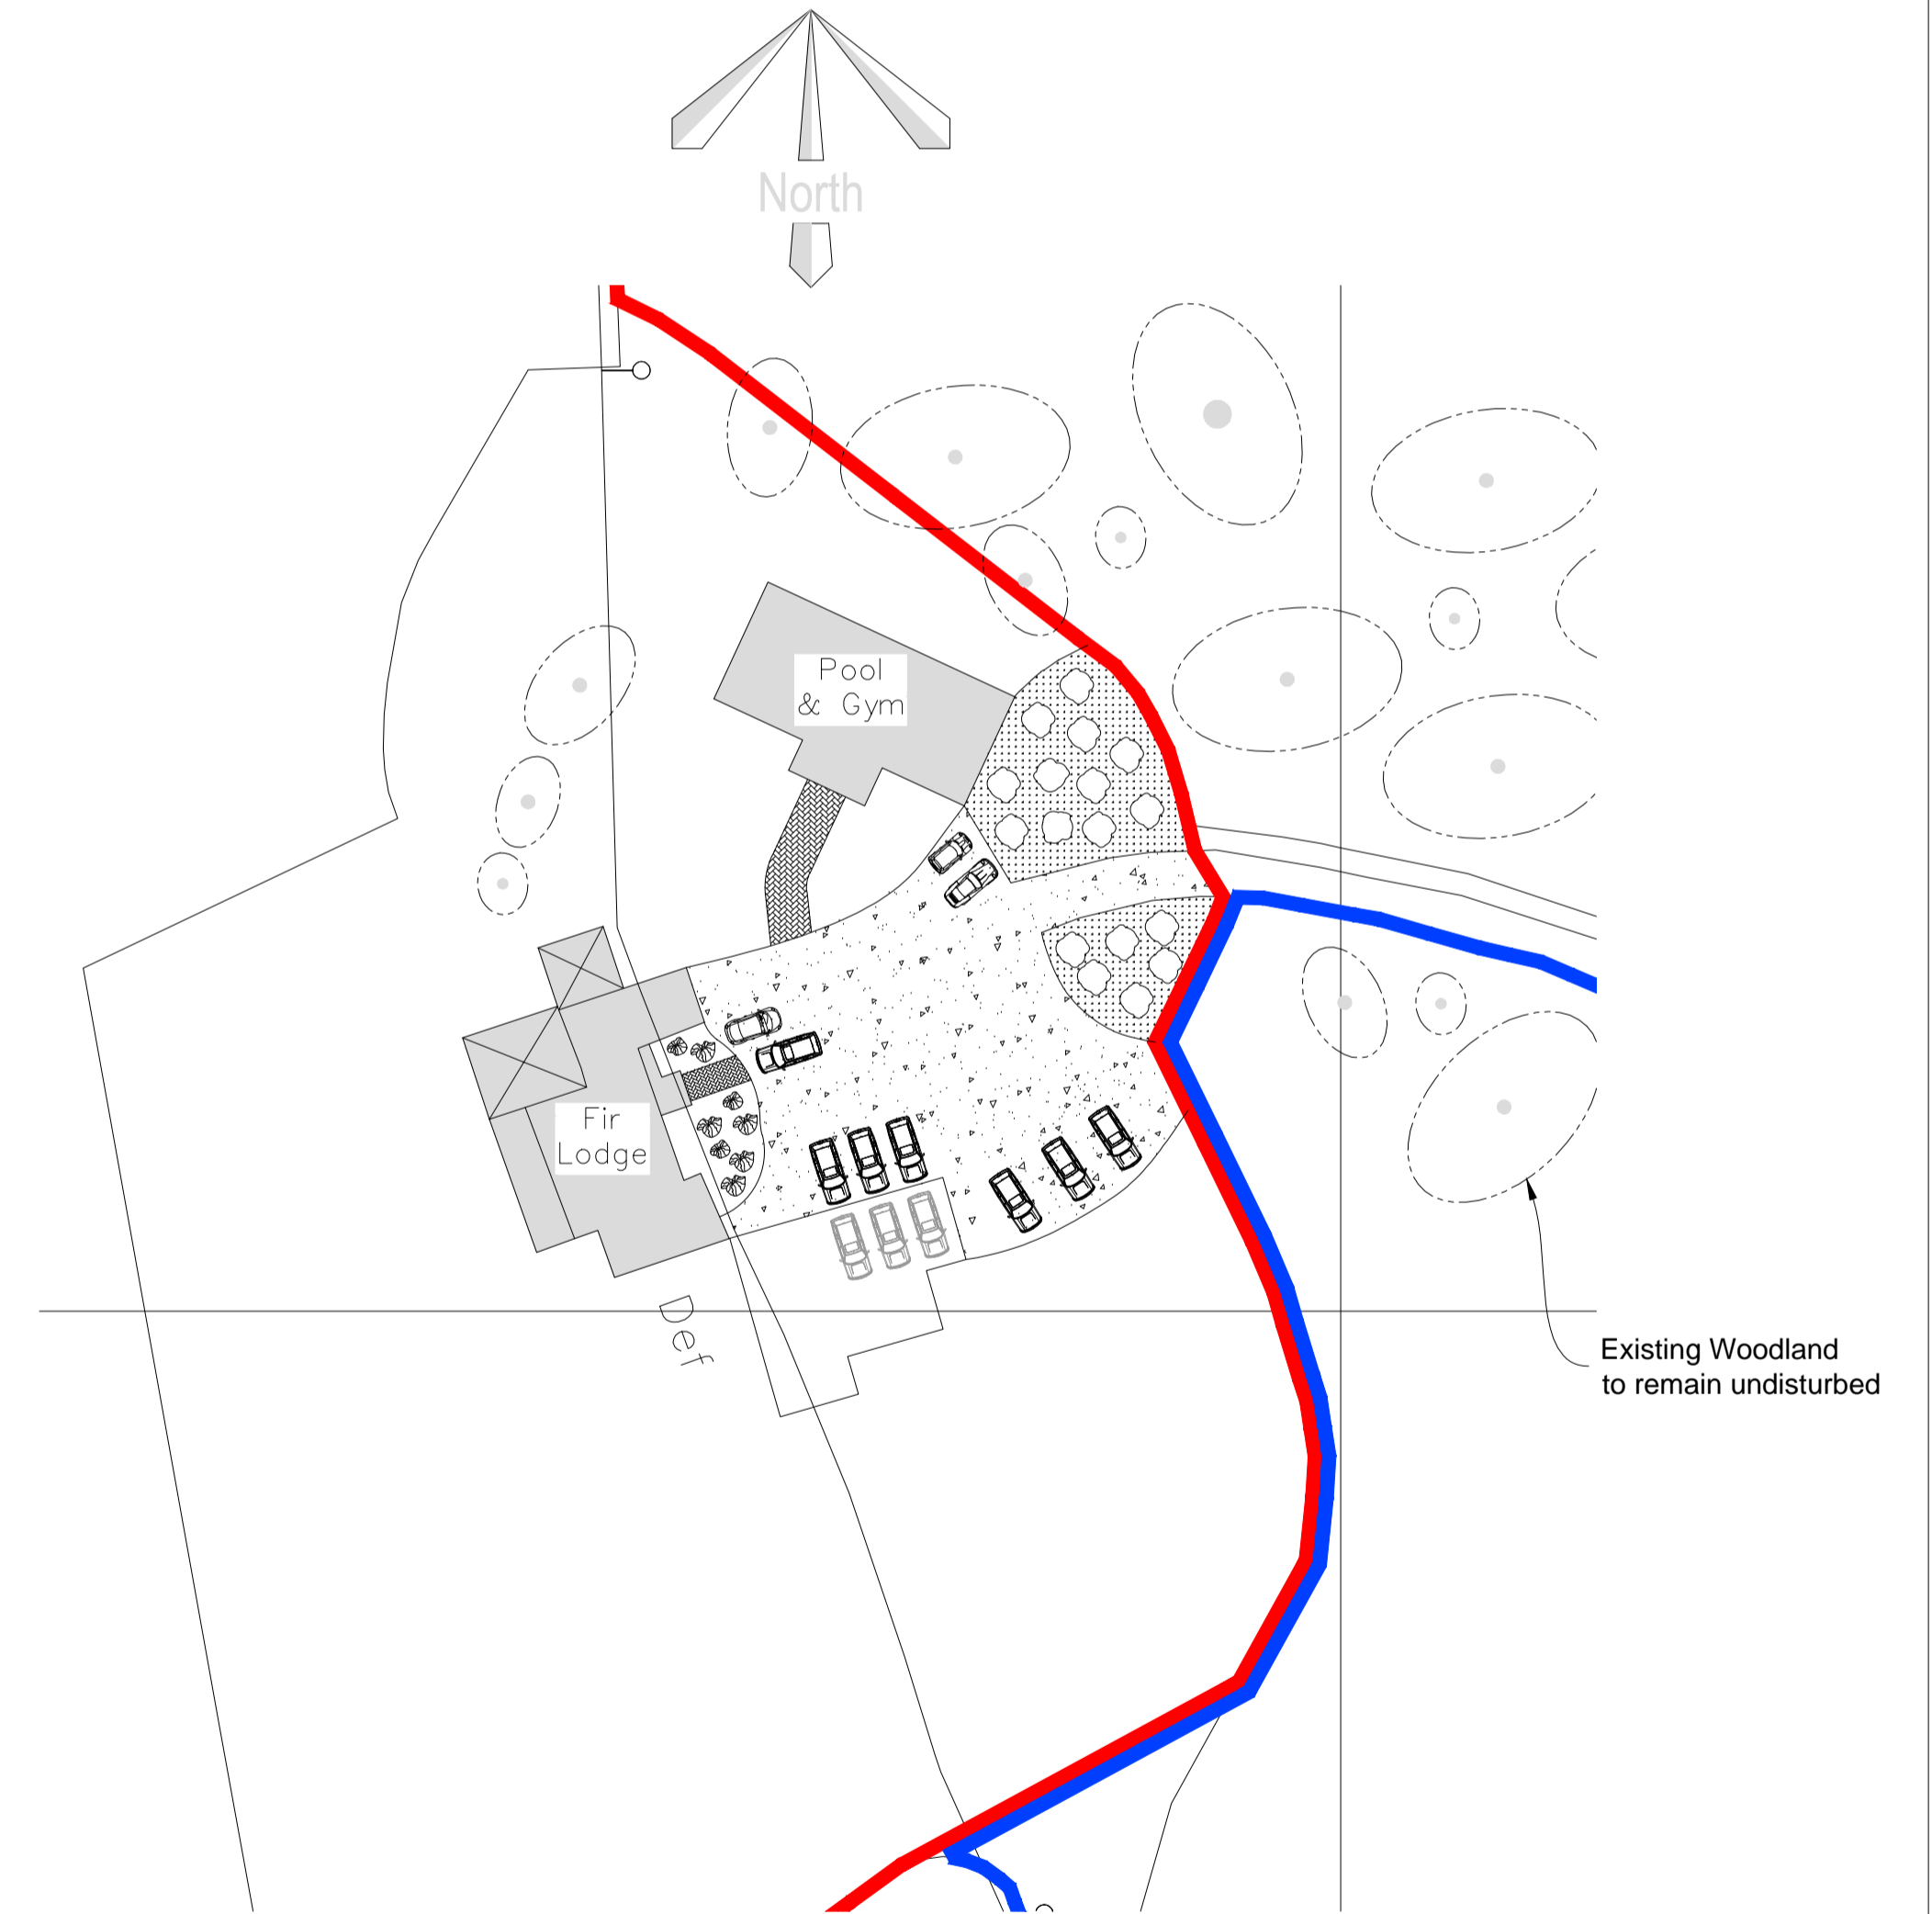

Block Plan - 1:500

STANSON DESIGN ASSOCIATES
 7 Goldfinch Road
 Pedmore
 Stourbridge
 West Midlands
 DY9 7HX
 Mobile - 07779 460215 nixon2008@tiscali.co.uk

Hatch Pattern & Symbols Key

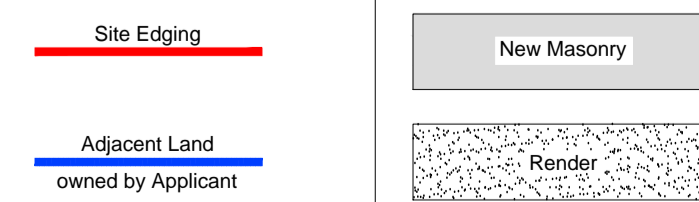

Title		Existing & Proposed Floor plans for Fir Lodge Brake Mill Barns Hagley DY8 2XY	
Date	30th Nov 2020	Sht size	A1
Scale	1:100 U.O.S.	Dwg No	DY8 2XY Sht 4 of 4