




FRONT ELEVATION

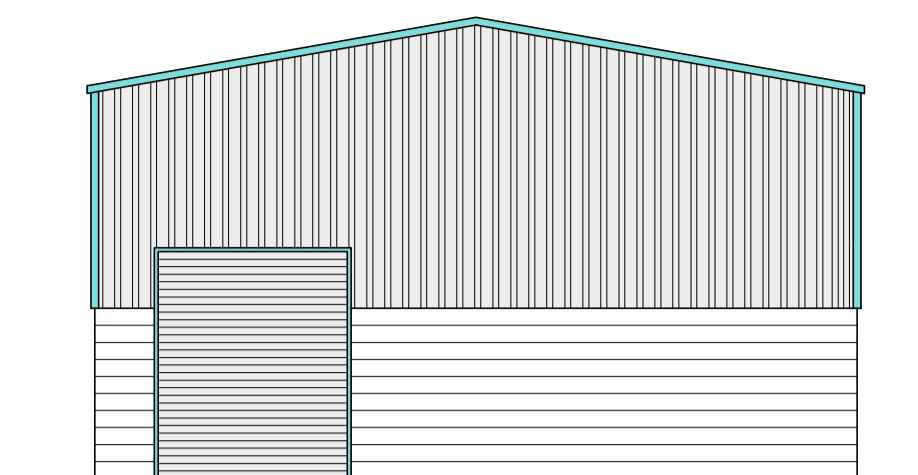


REAR ELEVATION

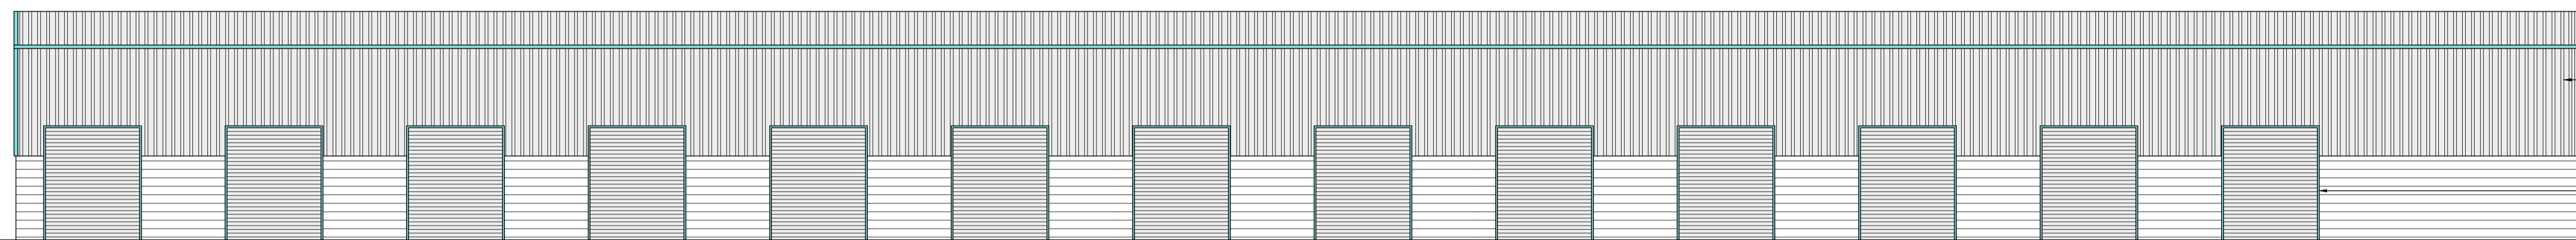

SIDE ELEVATION 1

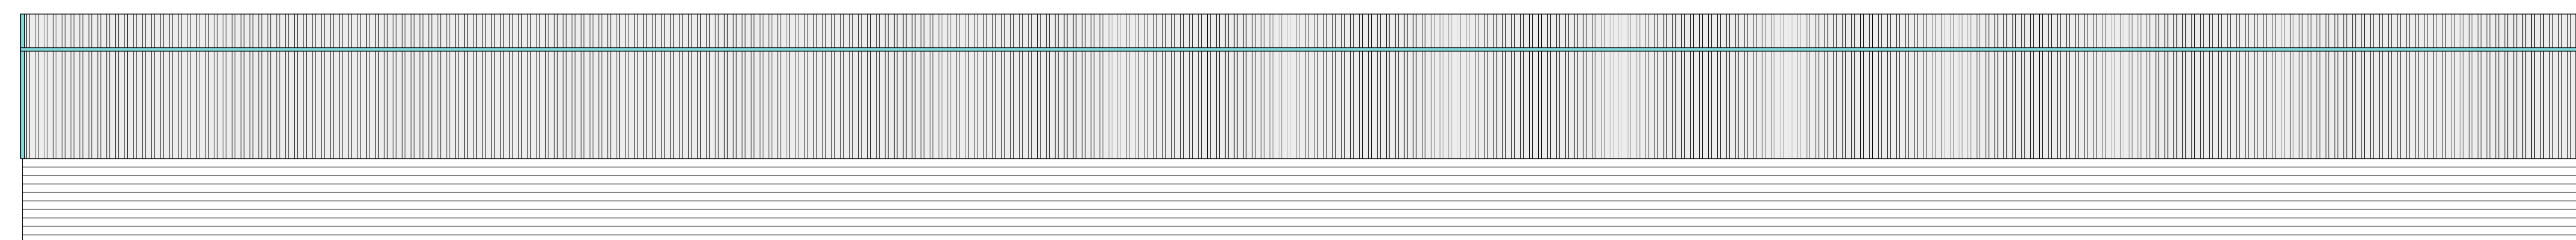

SIDE ELEVATION 2

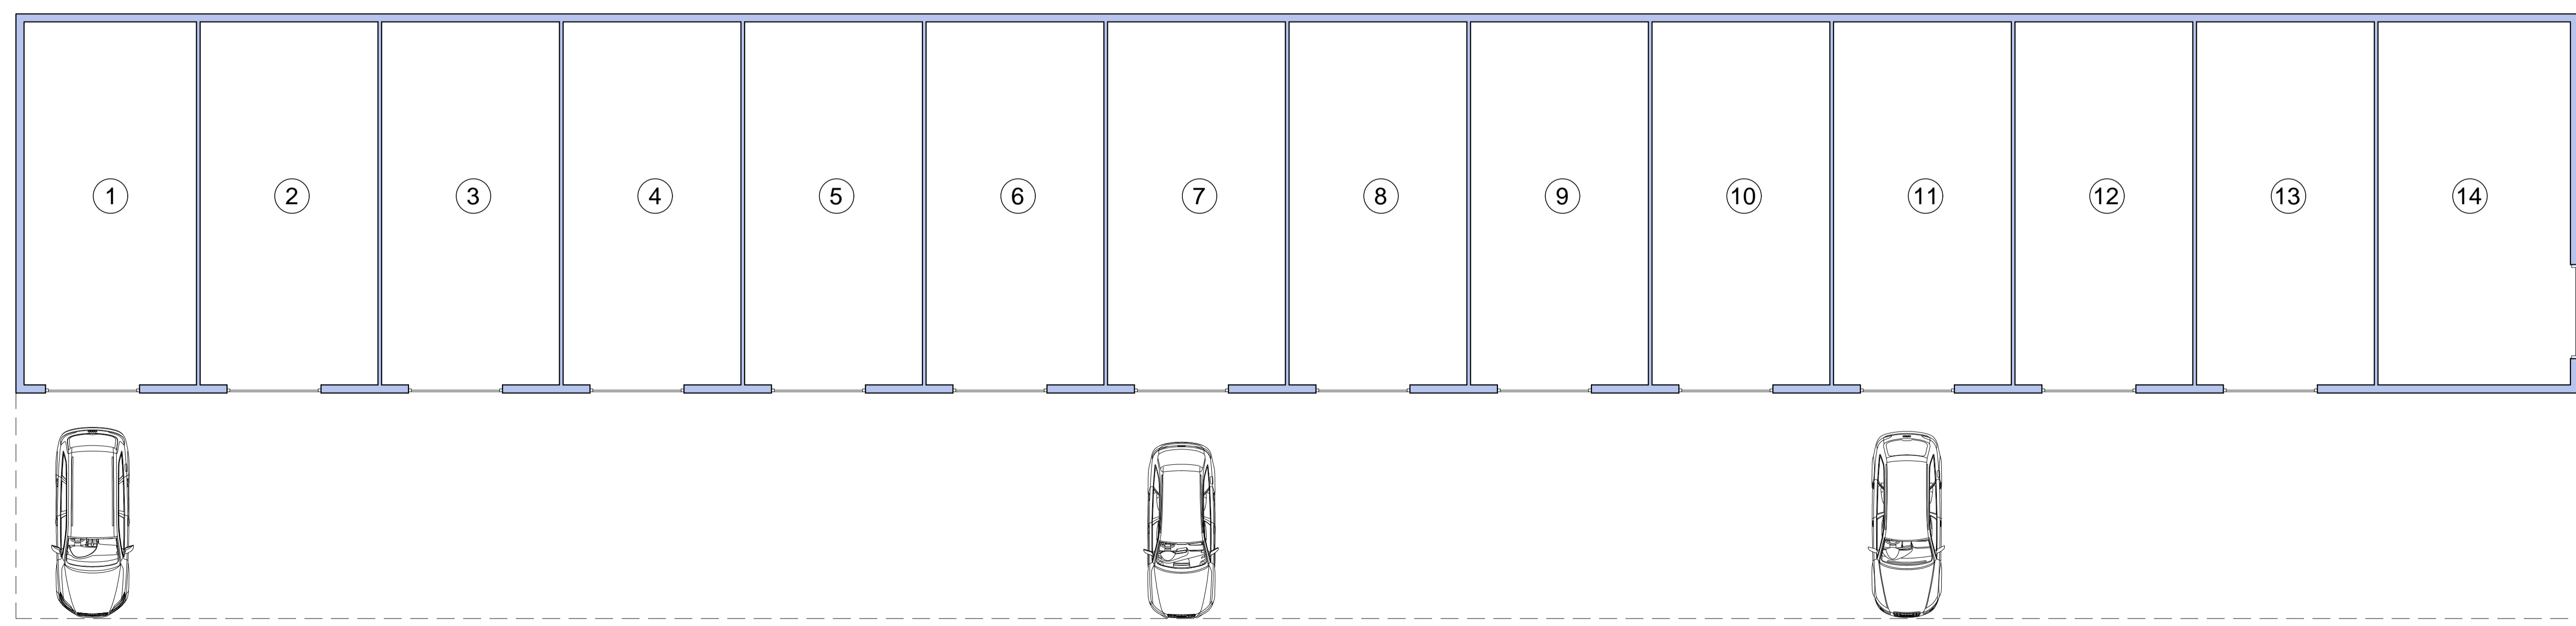

GROUND FLOOR PLAN

rev	date	by	description



project: **Honeycombe Storage Ltd**
Muchmores Farm
Bardfield Road, Rayne

drawing title: **Building Refurbishment**
Plans and Elevations

scale: **1:100** drawn by: **DF**

date: **January 2021** checked: **SMc**

drawing no: **GSI006/P/02** revisions:

