



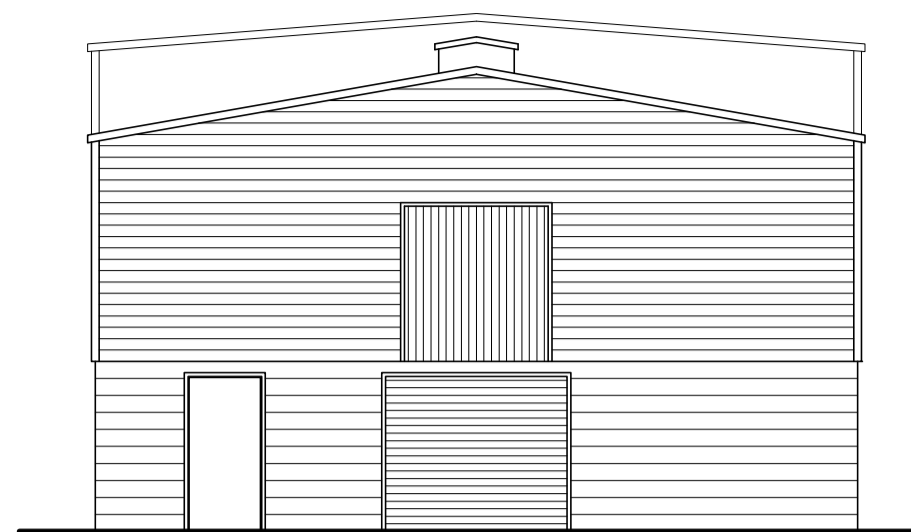


FRONT ELEVATION




REAR ELEVATION

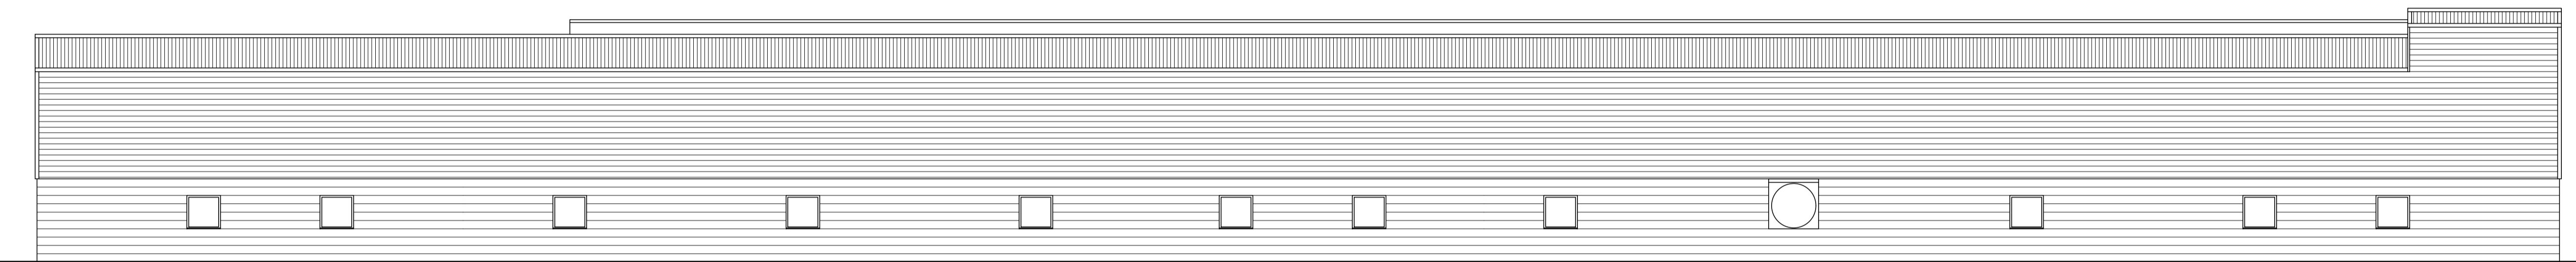

SIDE ELEVATION 1

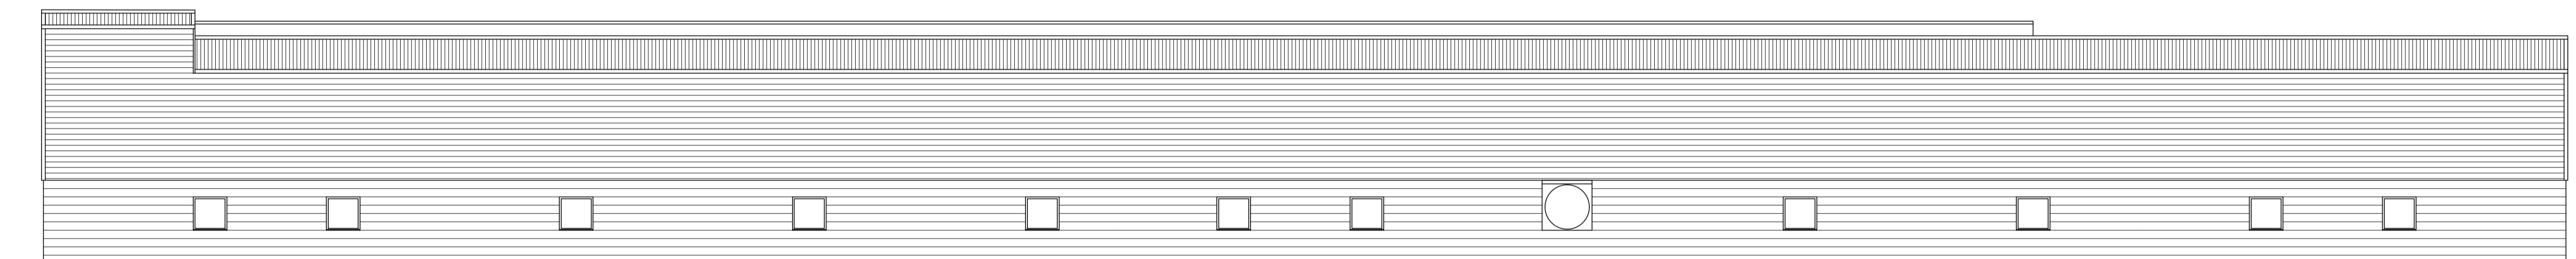

SIDE ELEVATION 1

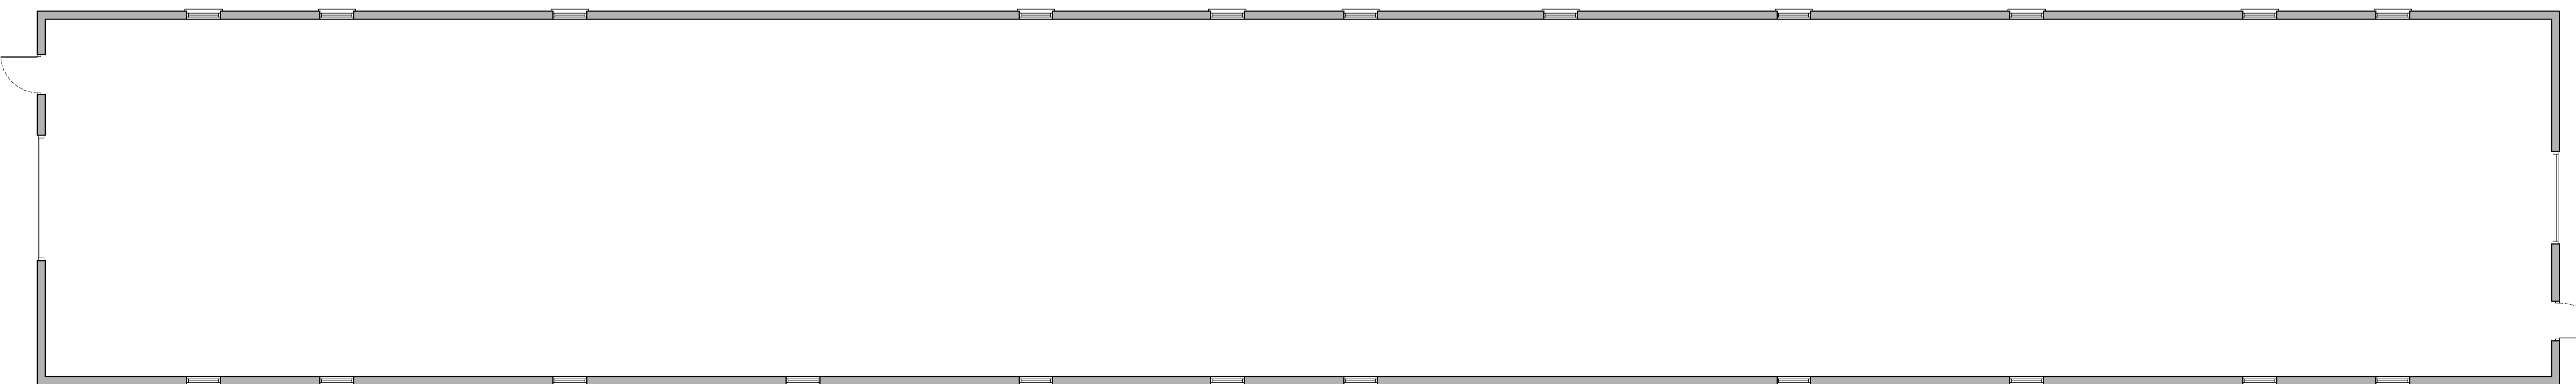

GROUND FLOOR PLAN

rev	date	by	description




project: **Honeycombe Storage Ltd**
Muchmores Farm
Bardfield Road, Rayne

drawing title: **Existing Building**
Plans and Elevations

scale: **1:100** drawn by: **DF**

date: **January 2021** checked: **SMc**

drawing no: **GS1006/02** revisions:

 

This drawing should not be copied or reproduced in whole or in part, nor used in conjunction with any project with or without permission and remains the copyright of McLean Architectural Limited

