




SIDE ELEVATION (North East)

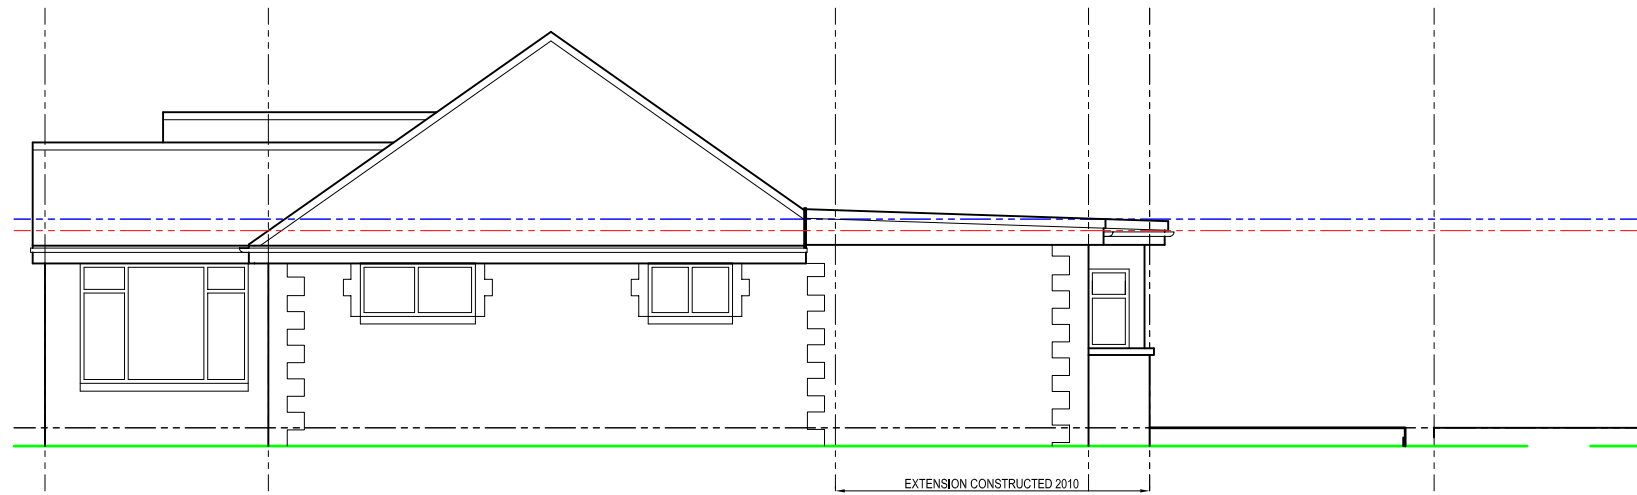


SIDE ELEVATION (South West)

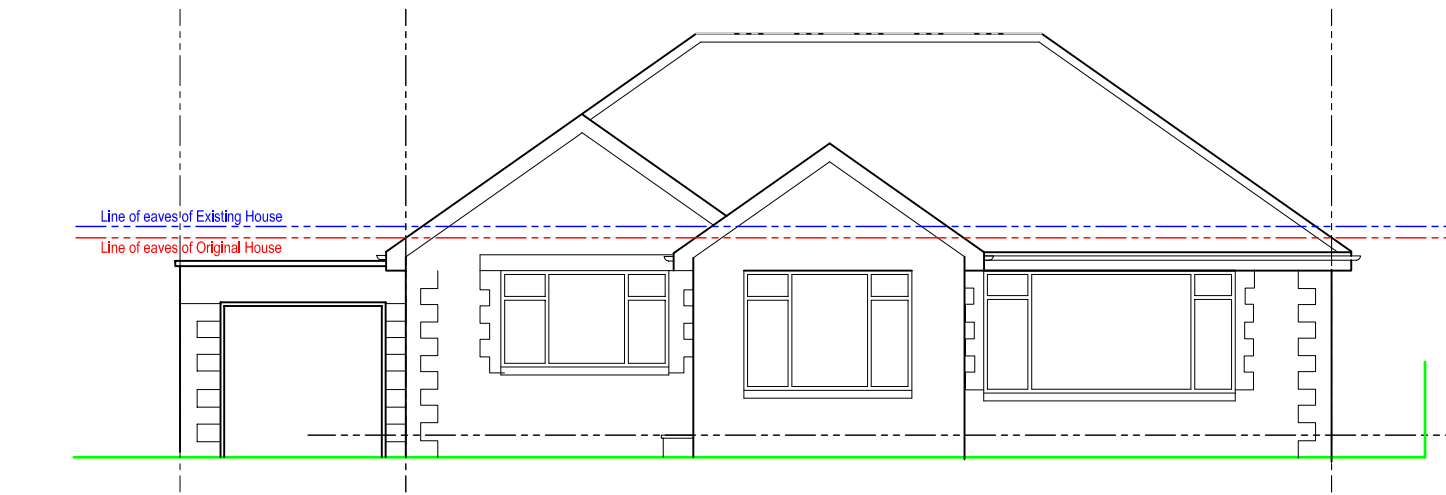

FRONT ELEVATION (North West)

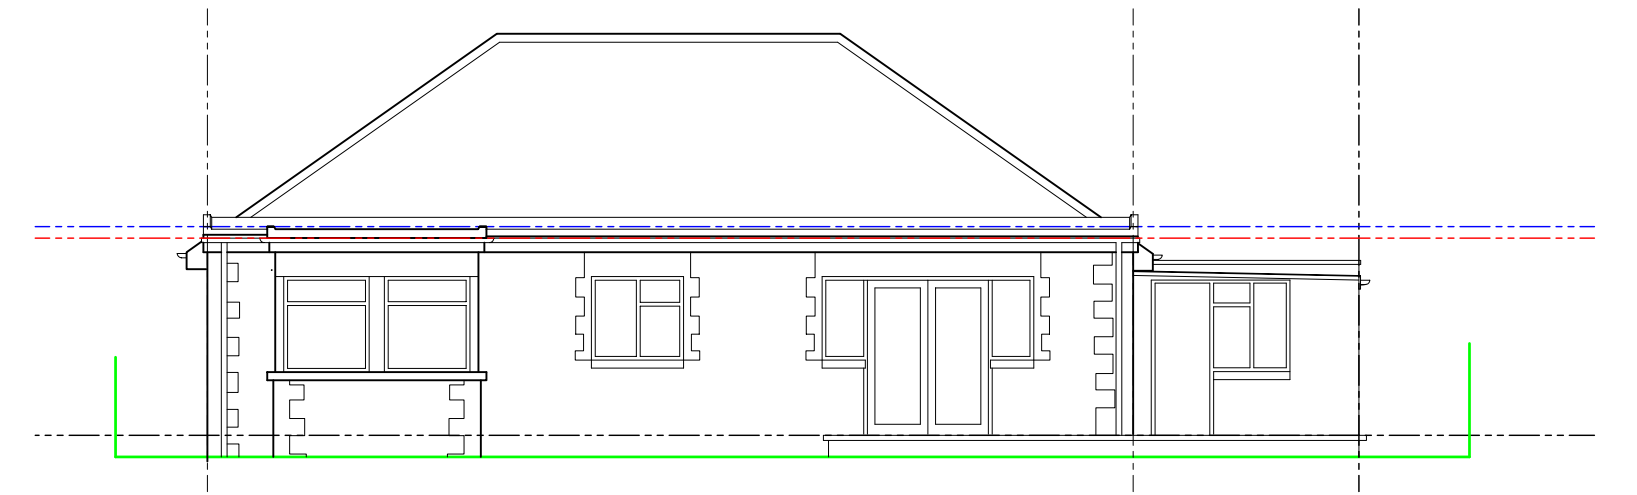

REAR ELEVATION (South East)

 

NIGEL VAN NUFFELLEN
ARCHITECT

Project
9 Meadow End
Bembridge. PO35 5YB

Title
Existing Elevations

Drawing No	Revision
20-413/EX/101	Rev A
Scale	Date
1:100 @ A3	01.02.2021

Priony Cottage Quay Lane Brading (OW), PO36 0AT T: +44(0)1983 405 841 F: +44(0)1983 405 841 studio@van-nuffelen.co.uk