




SIDE ELEVATION (North East)

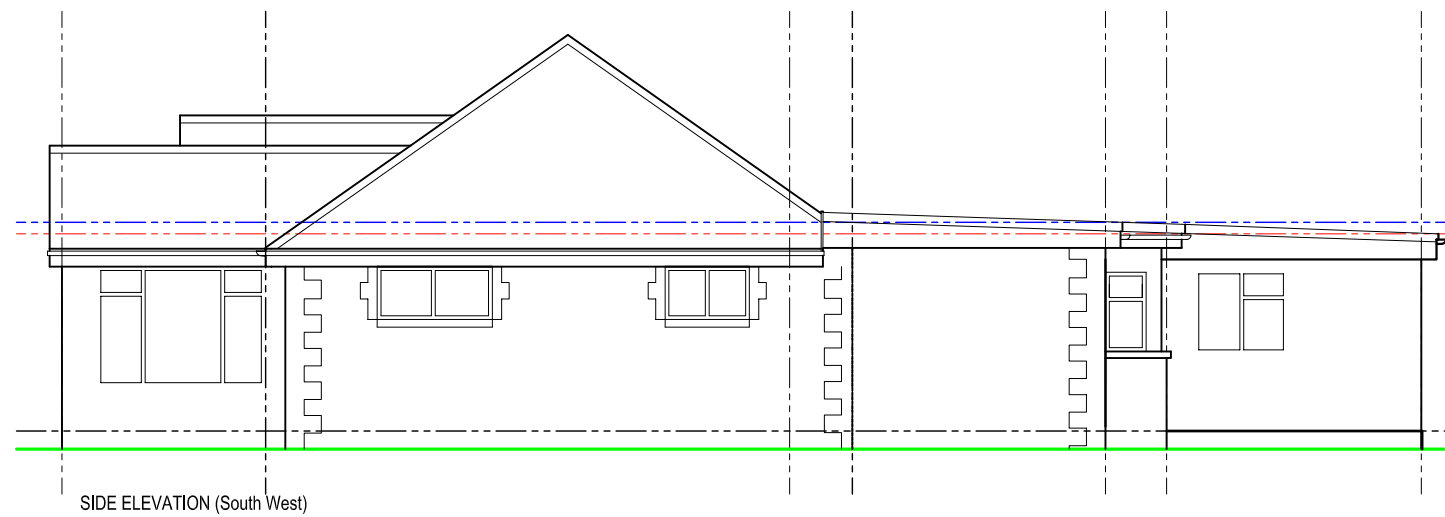

SIDE ELEVATION (South West)

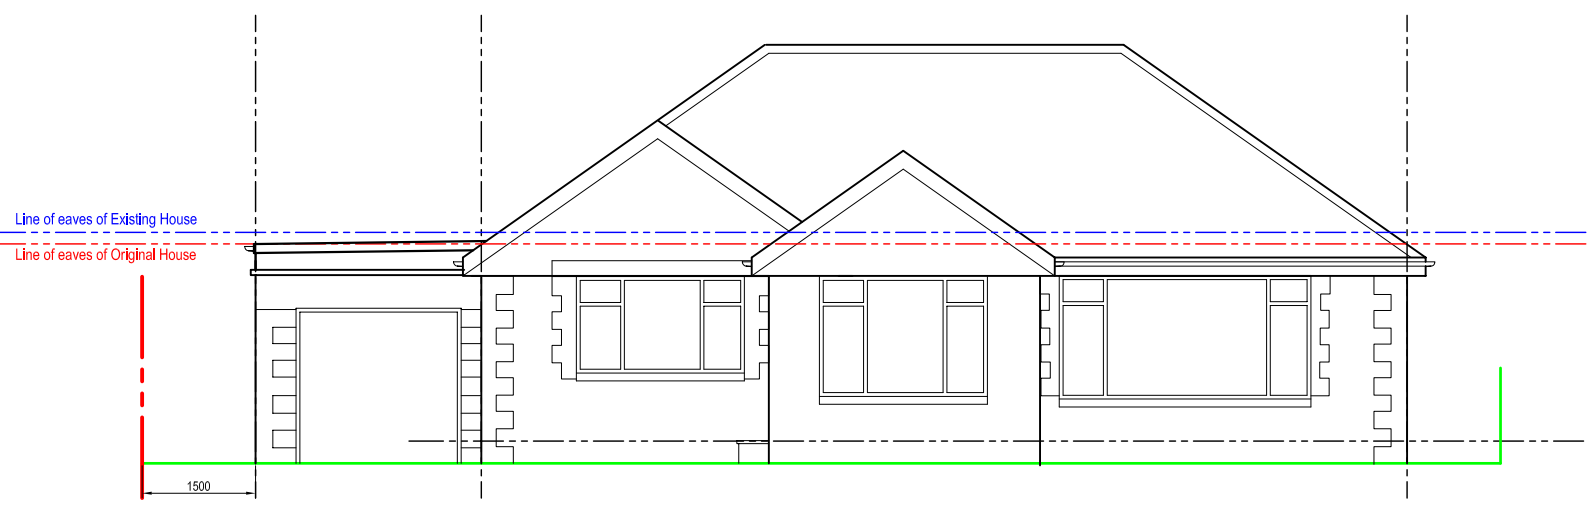

FRONT ELEVATION (North West)

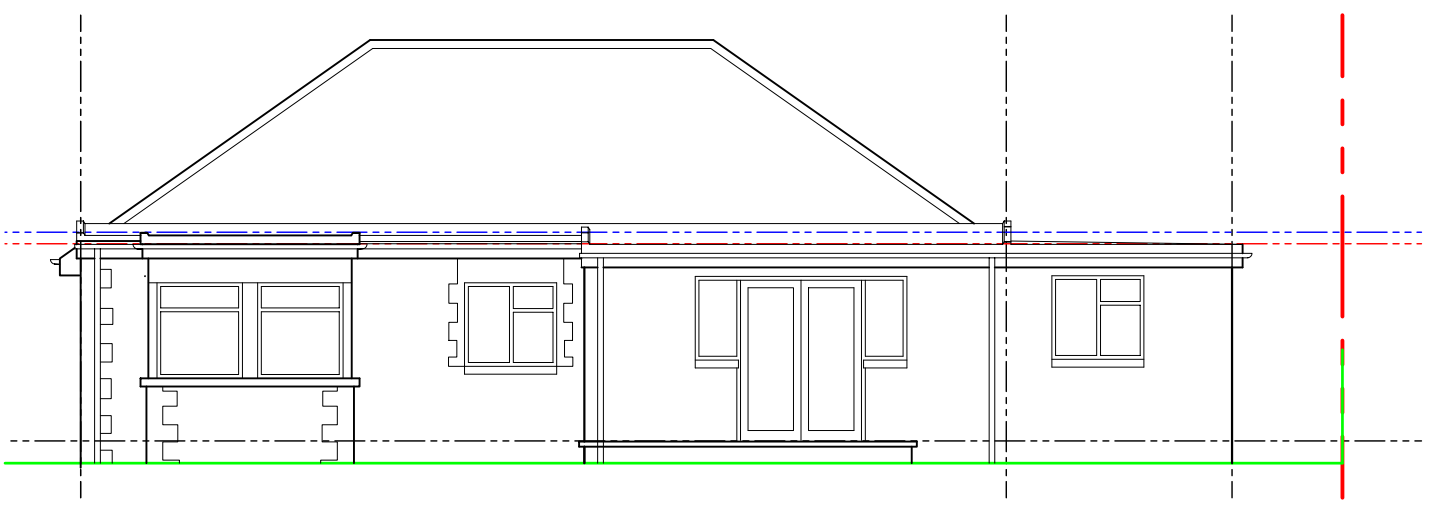

REAR ELEVATION (South East)



NIGEL VAN NUFFELLEN
ARCHITECT

Project
9 Meadow End
Bembridge PO35 5YB

Title
Proposed Elevations

Drawing No	Revision
20-413/PL/101	Rev A
Scale	Date
1:100 @ A3	01.02.2021

Priony Cottage Quay Lane Brading (OW, PO36 0AT) T: +44(0)1983 405 841 F: +44(0)1983 405 841 studio@van-nuffelen.co.uk