


**BLOCK PLAN**  
(Scale 1:1250)

Based upon Ordnance Survey map extract  
with the permission of the Controller of  
Her MaE.F.sty's Stationery Office.

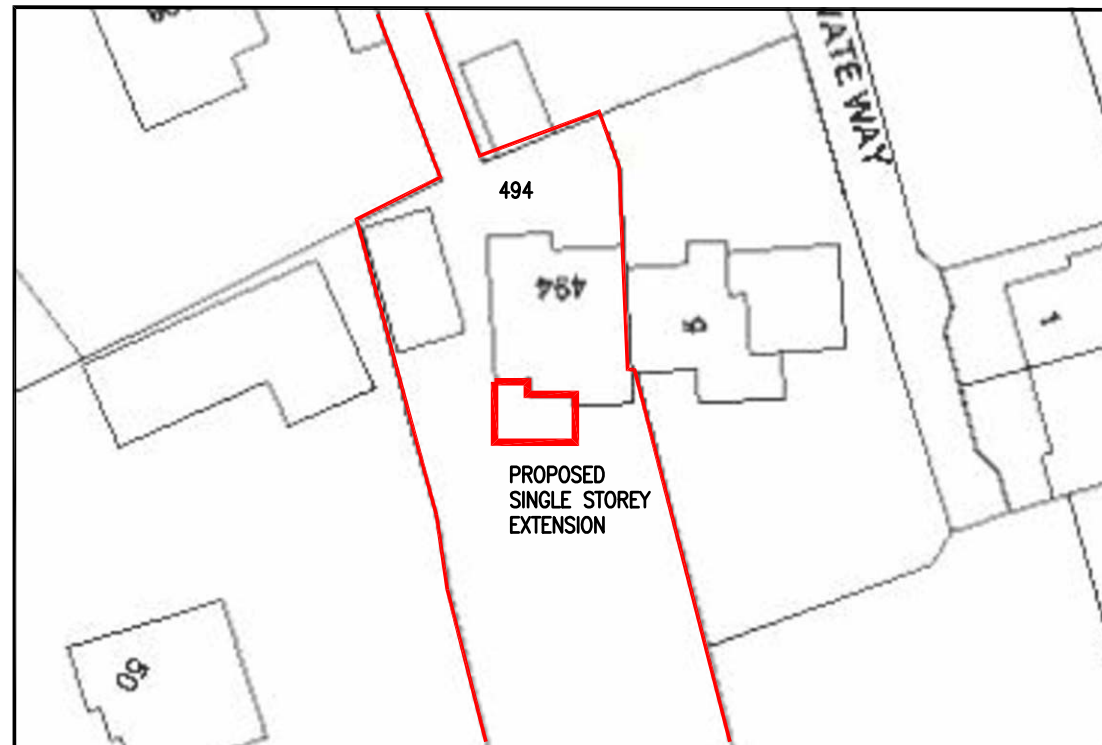

**SITE PLAN**  
(Scale 1:500 )

Based upon Ordnance Survey map extract  
with the permission of the Controller of  
Her MaE.F.sty's Stationery Office.

Notes:  
1 ALL DIMENSIONS ARE IN MM UNLESS NOTED OTHERWISE

REV	MODIFICATION	BY	CH	DATE
A	Issued for Approval	C.J.	E.F.	22/01/2021

Carl Jenkins  
Mob 07865047278  
Landline 0330 1333078  
Web : carl@whymoveimprove.com



Site Name	Opt.
494 GROVELEY LANE	A

Client Name  
MRS EMILY FOX

Site Address / Contact Details  
494 GROVELEY LANE  
COFTON HACKET  
BIRMINGHAM  
B45 8UD

Drawing Title:  
LOCATION PLANS

Purpose of issue:  
PLANNING

Drawing Number:  
100

Scale:	As Shown	Drawn:	C.J.	Date:	22/01/2021	Issue:	A
Checked:	E.F.	Date:	22/01/2021	Approved:	E.F.	Date:	22/01/2021

