


Drawing No:
200203/001

Rev:

THIS DRAWING WAS PRODUCED USING AUTOCAD AND SHOULD ON NO ACCOUNT BE AMENDED BY HAND

General Notes:
ALL DIMENSIONS IN MM UNLESS OTHERWISE STATED.
DO NOT SCALE FROM THIS DRAWING.
CONTRACTORS TO CONFIRM ALL DIMENSIONS ON SITE.
ALL DRAWINGS MUST BE READ IN CONJUNCTION WITH THE ARCHITECT'S DRAWINGS.

ALL EXPOSED STEEL WORKS ARE TO BE TREATED WITH BRO STEEL INTUMESCENT (OR SIMILAR) FIRE PROTECTION PAINT TO ACHIEVE A MINIMUM OF 1 HOUR FIRE RATING, DATA FILM TEST (DFT) OF 2.5 MM.

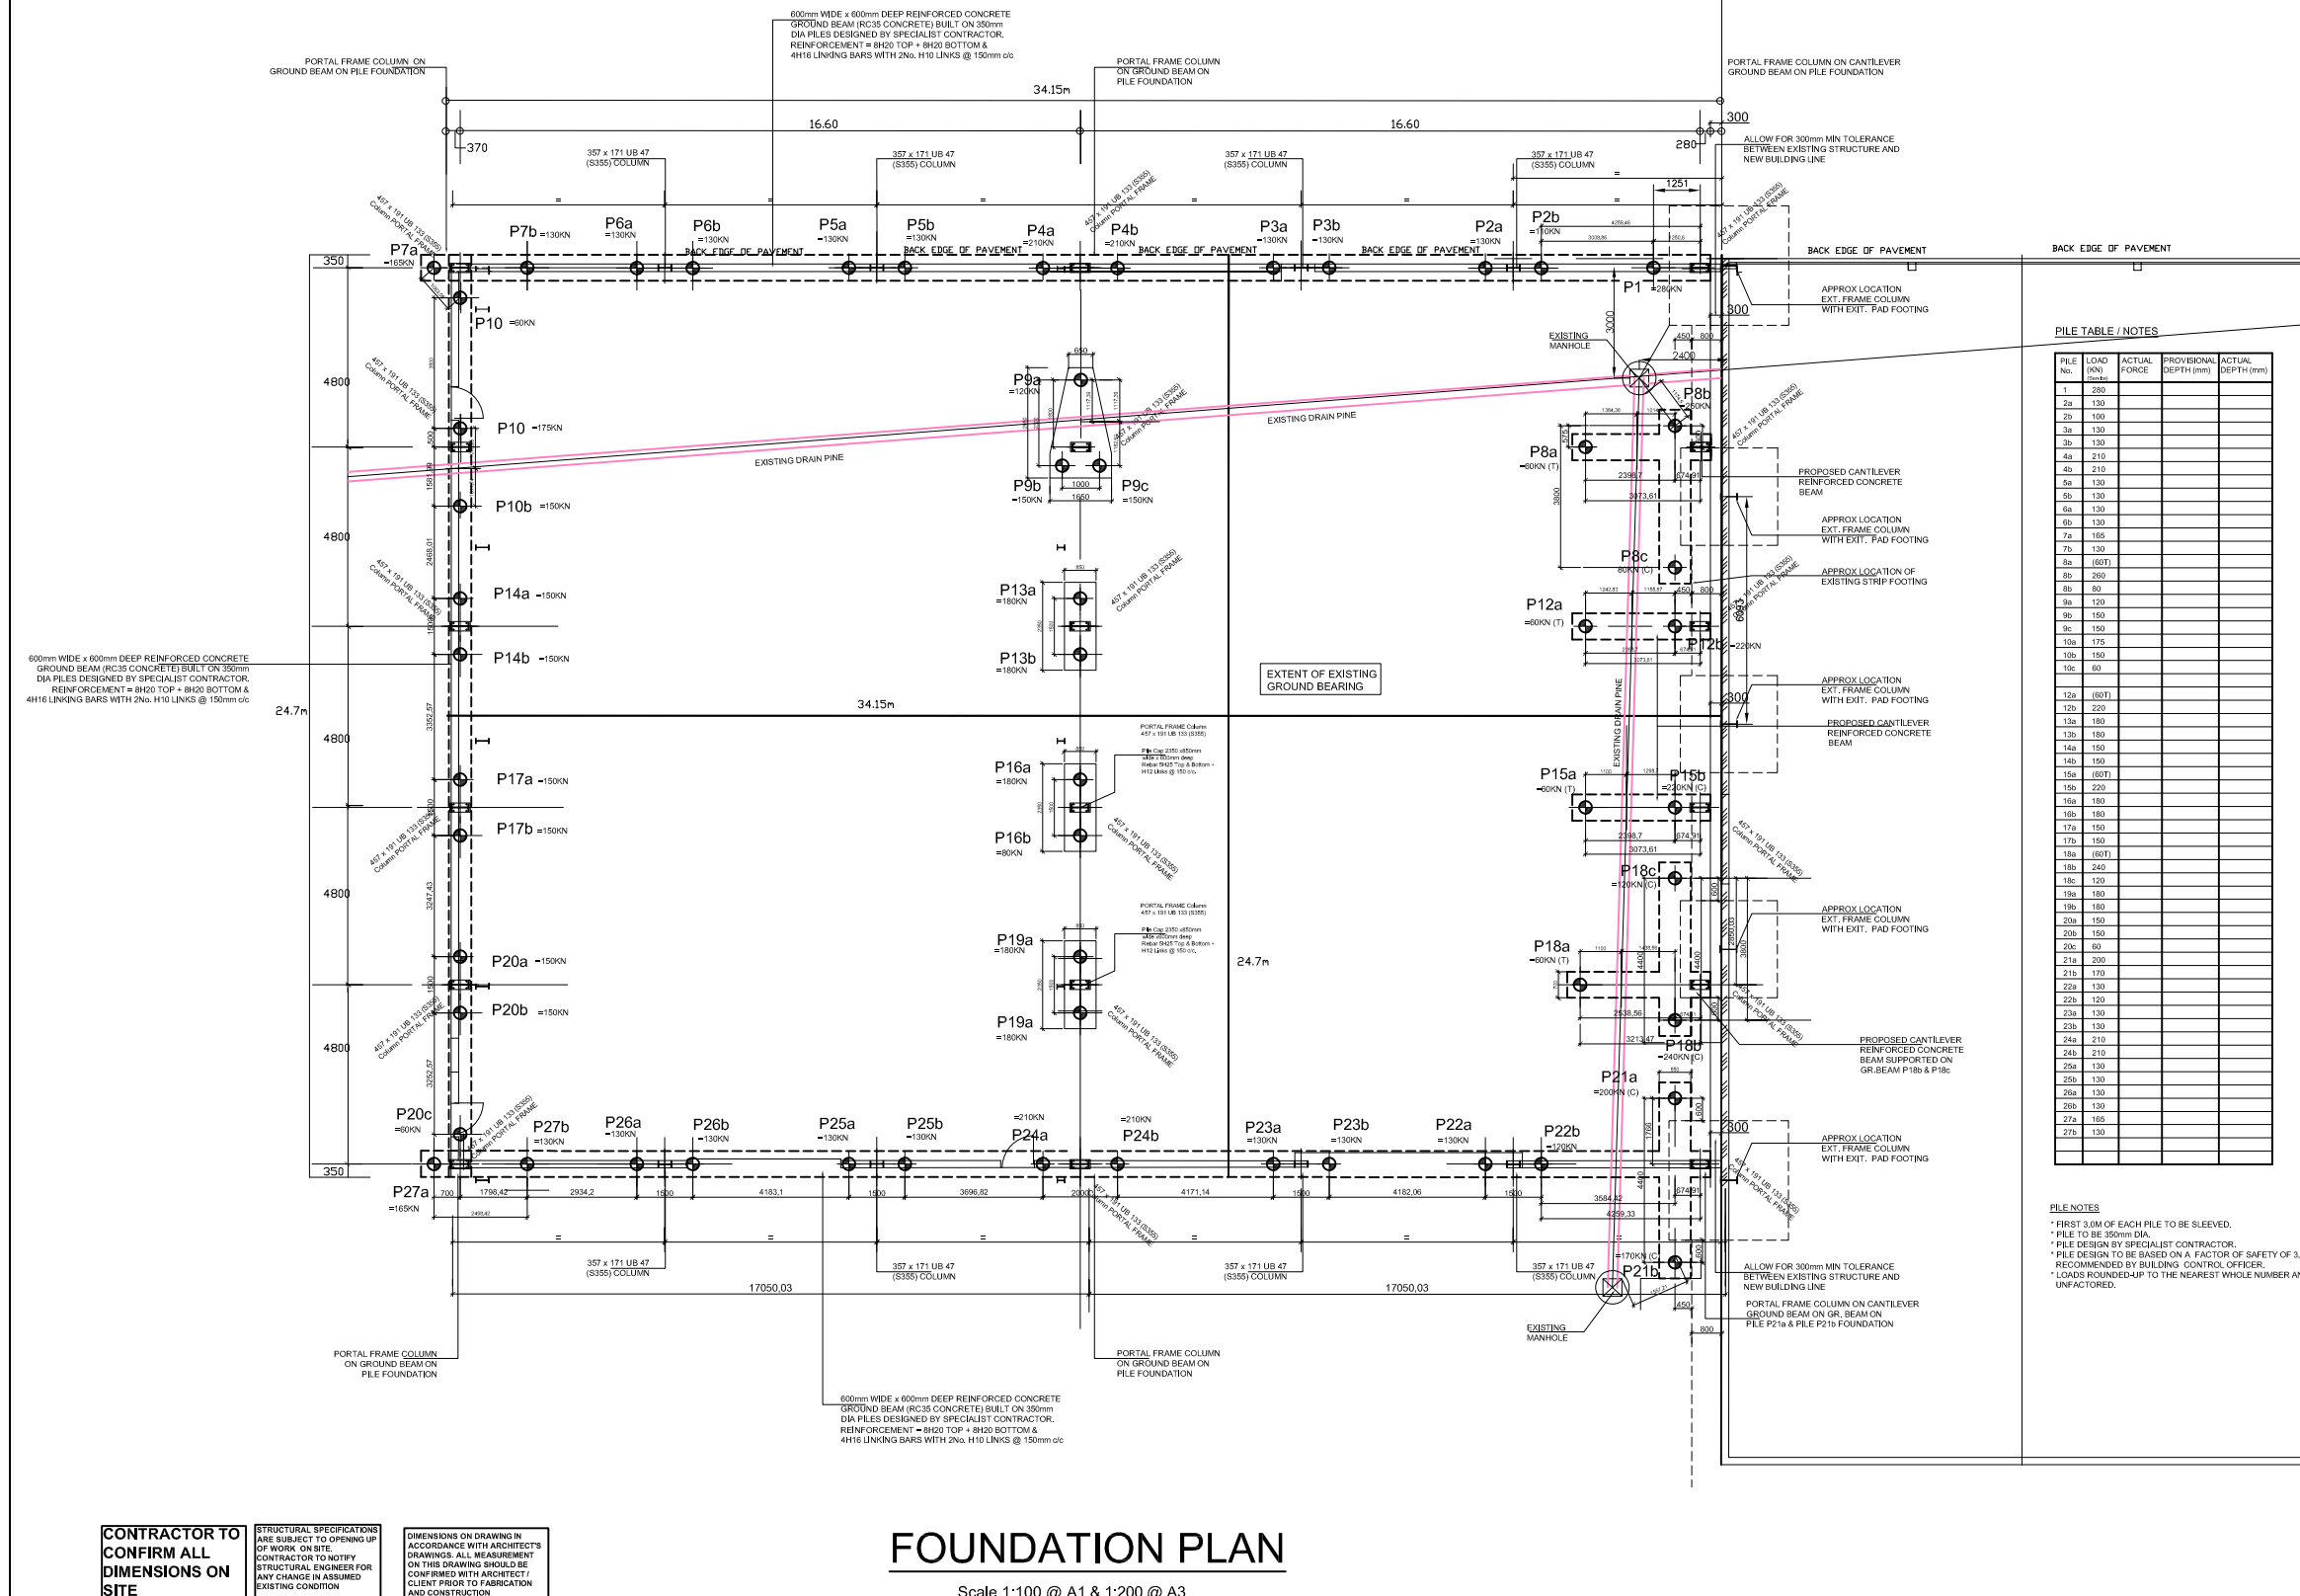

PILE TABLE / NOTES

PILE No.	LOAD (kN)	ACTUAL FORCE (kN)	PROVISIONAL DEPTH (mm)	ACTUAL DEPTH (mm)
1	200			
2a	130			
2b	100			
3a	130			
3b	130			
4a	210			
4b	210			
5a	130			
5b	130			
6a	130			
6b	130			
7a	165			
7b	130			
8a	(80T)			
8b	200			
8c	60			
9a	120			
9b	150			
9c	150			
10a	175			
10b	150			
10c	60			
12a	(80T)			
12b	220			
13a	180			
13b	180			
14a	150			
14b	150			
15a	(80T)			
15b	220			
15c	180			
16a	180			
16b	150			
17a	150			
17b	150			
18a	(80T)			
18b	240			
18c	120			
19a	180			
19b	180			
20a	150			
20b	150			
20c	60			
21a	200			
21b	170			
22a	130			
22b	120			
23a	130			
23b	130			
24a	210			
24b	210			
25a	130			
25b	130			
26a	130			
26b	130			
27a	165			
27b	130			

PILE NOTES
* FIRST 3.0M OF EACH PILE TO BE SLEEVED.
* PILE TO BE 350mm DIA.
* PILE DESIGN BY SPECIALIST CONTRACTOR.
* PILE DESIGN TO BE BASED ON A FACTOR OF SAFETY OF 3.
* RECOMMENDED BY BUILDING CONTROL OFFICER.
* LOADS ROUNDED UP TO THE NEAREST WHOLE NUMBER AND UNFACTORED.

CONTRACTOR TO CONFIRM ALL DIMENSIONS ON SITE
STRUCTURAL SPECIFICATIONS ARE SUBJECT TO OPENING UP OF WORK ON SITE. CONTRACTOR TO NOTIFY STRUCTURAL ENGINEER FOR ANY CHANGE IN ASSUMED EXISTING CONDITION
DIMENSIONS ON DRAWING IN ACCORDANCE WITH ARCHITECT'S DRAWINGS. ALL MEASUREMENT ON THIS DRAWING SHOULD BE CONFIRMED WITH ARCHITECT / CLIENT PRIOR TO FABRICATION AND CONSTRUCTION

FOUNDATION PLAN

Scale 1:100 @ A1 & 1:200 @ A3

LSG LTD
7 Griffin Avenue
Cranham
Upminster
Essex
RM14 1NR

Date	Description	Drw	Ckd
11.02.21	Pile location revised + loads		
08.02.21	Revised after site visit		
09.12.20	Revised + Pile loads added		

Site Address / Contact Details :
ROMAN HOUSE
TEMPLE BANK
HARLOW
CM20 2DY

Drawing Title:
FOUNDATION PLAN

Drawing Status:

Client:

Site ref:
200203

Scale: 1:100 @ A1 & 1:200 @ A3
Drawn: SO

Date: SEPT 20
Ckd:
App:
Date:

Drawing No:
200203/001
Rev:
D