


PROPOSED FRONT ELEVATION

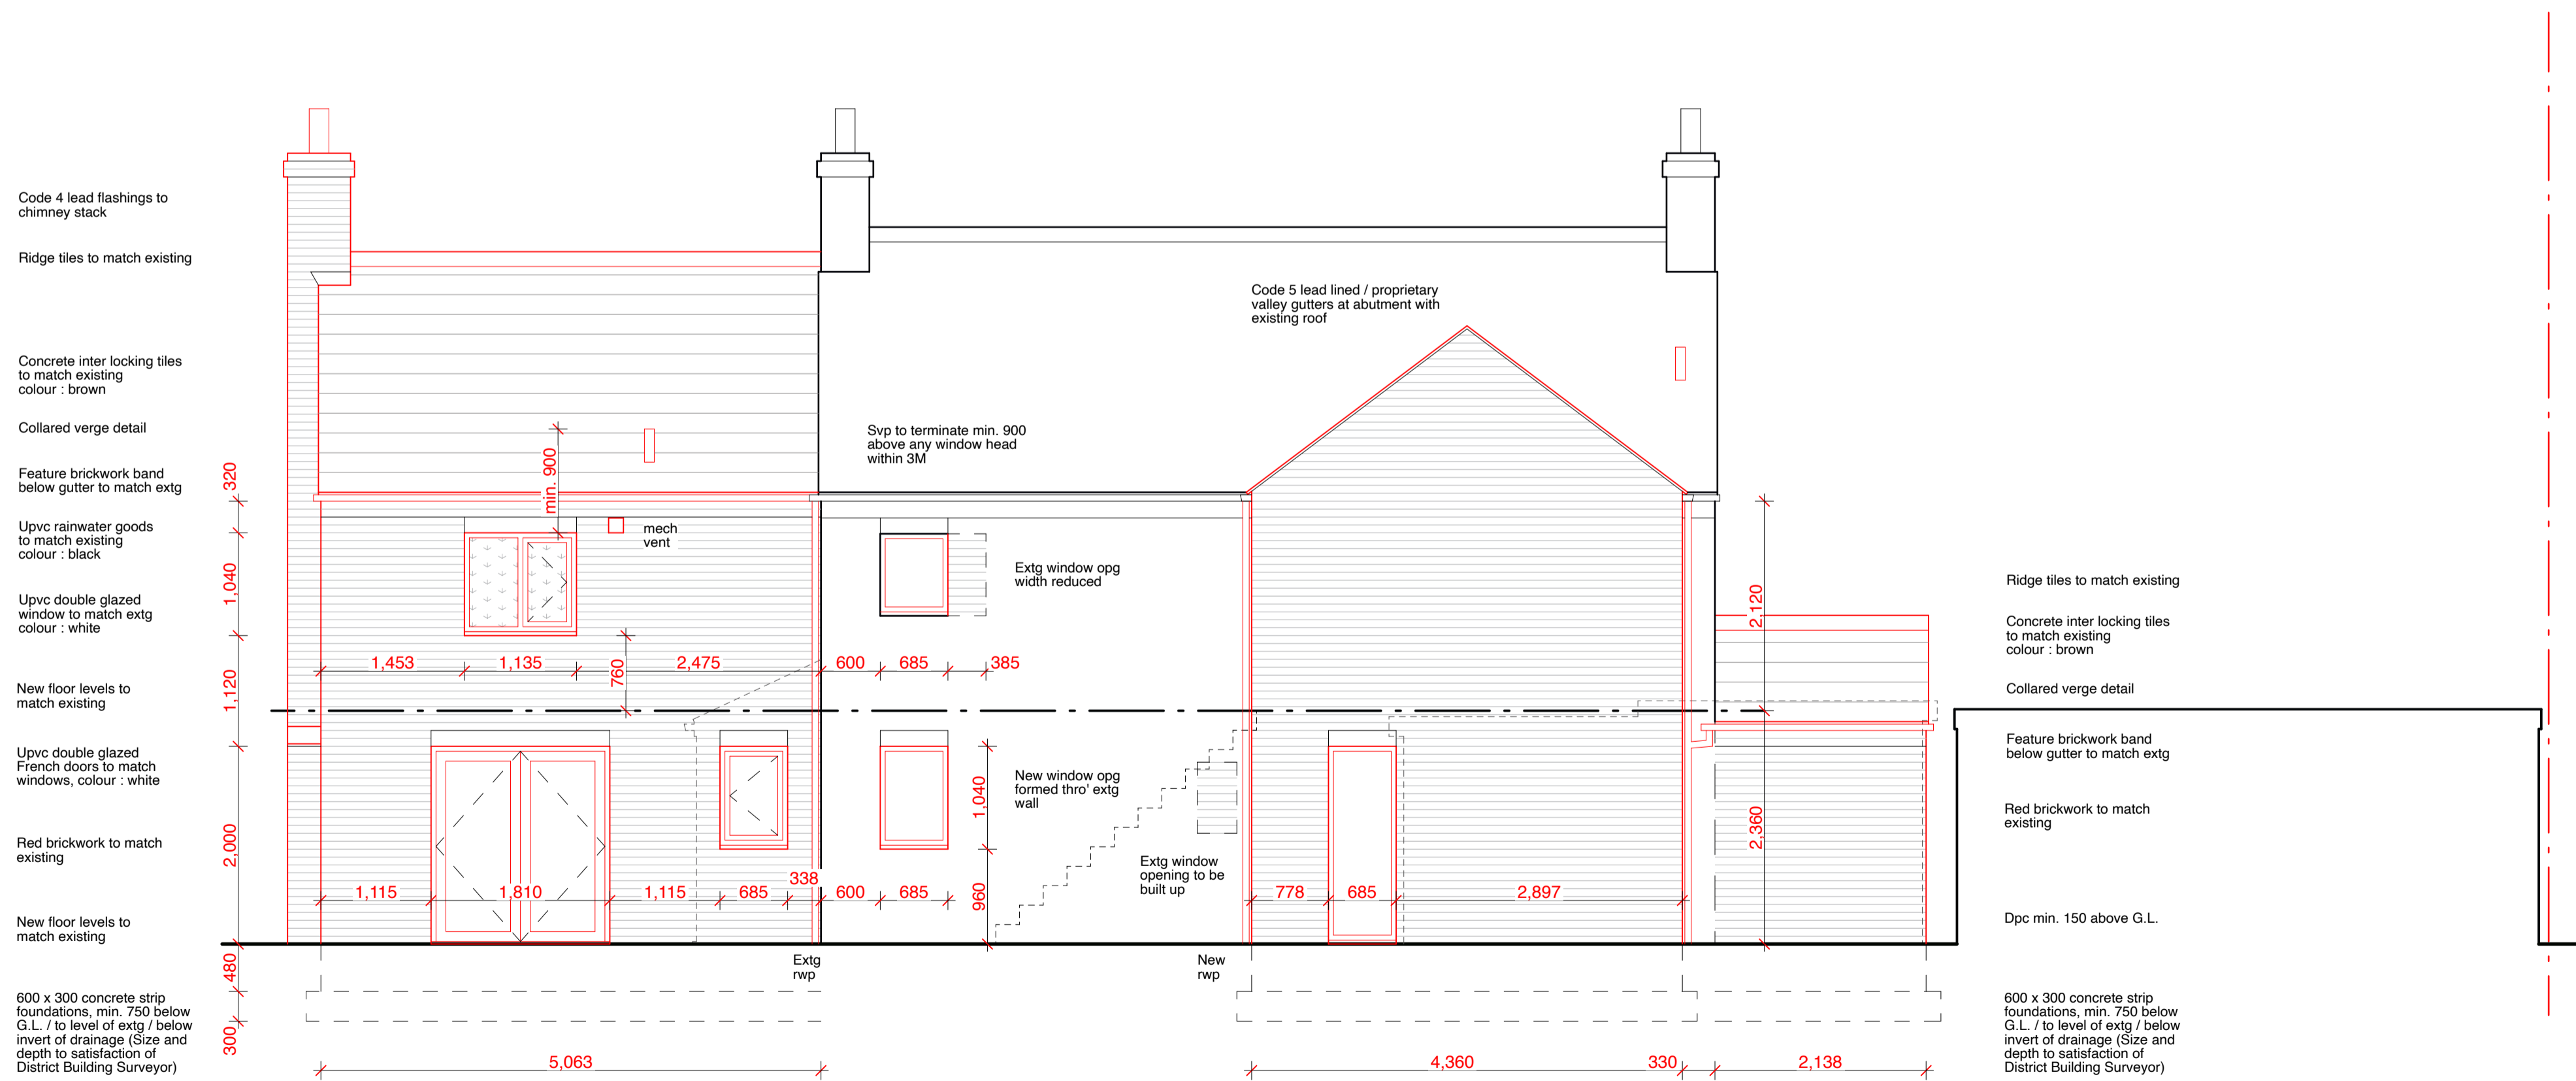

PROPOSED REAR ELEVATION

PROPOSED EXTENSION TO
HAVEN, STURTON ROAD,
RETFORD, DN22 0AB

Scale: 1:50@A1 Date: Jan 2021

Dwg No: 004 Rev: