


EXISTING ROOF SPACE



EXISTING FRONT ELEVATION




EXISTING RH SIDE ELEVATION

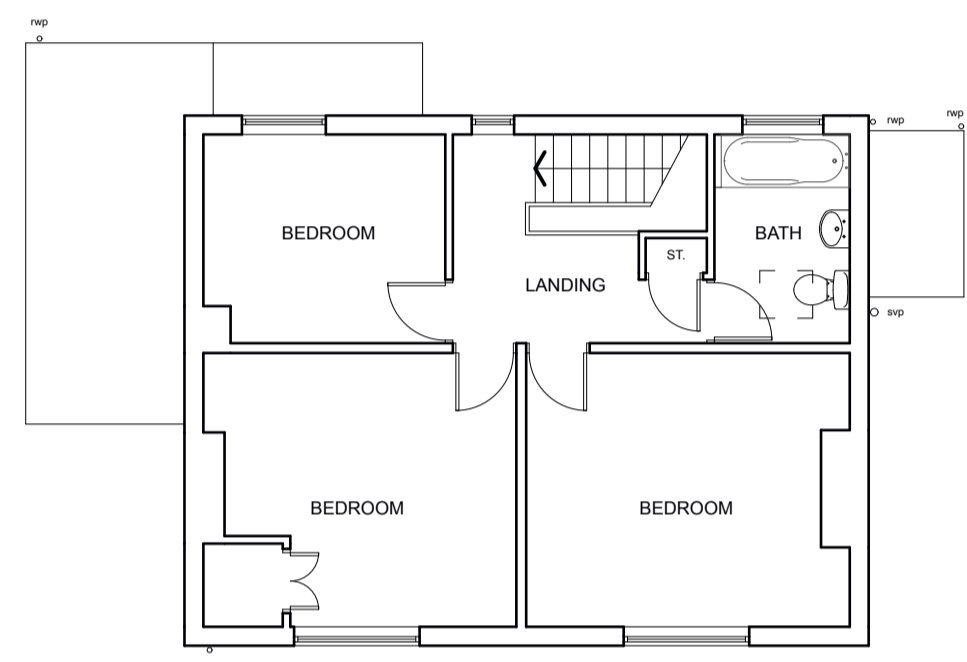


EXISTING FIRST FLOOR PLAN



EXISTING REAR ELEVATION

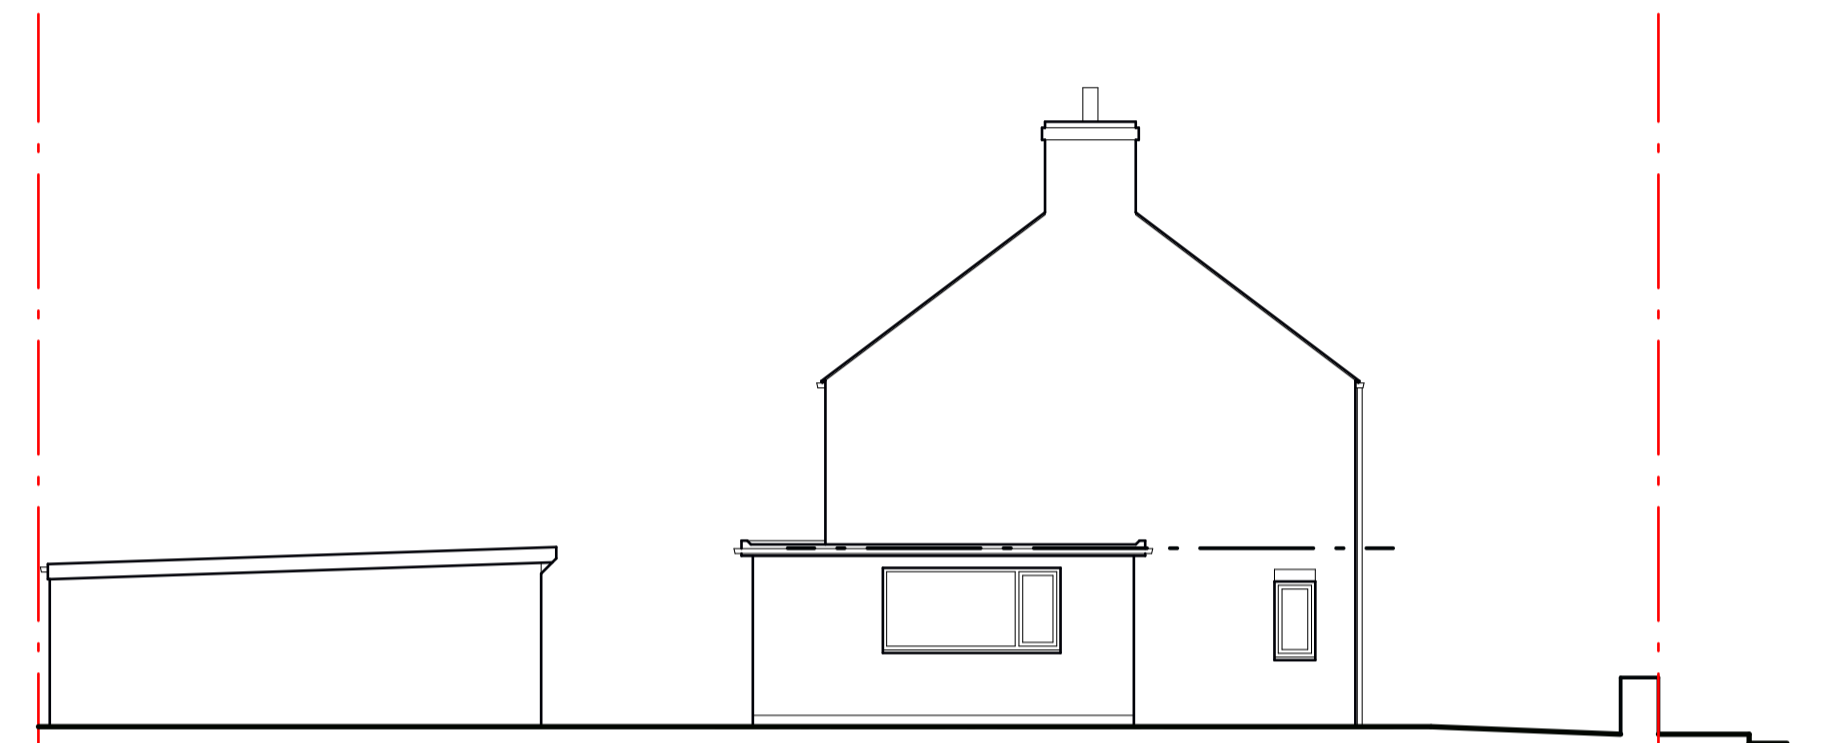


EXISTING LH SIDE ELEVATION

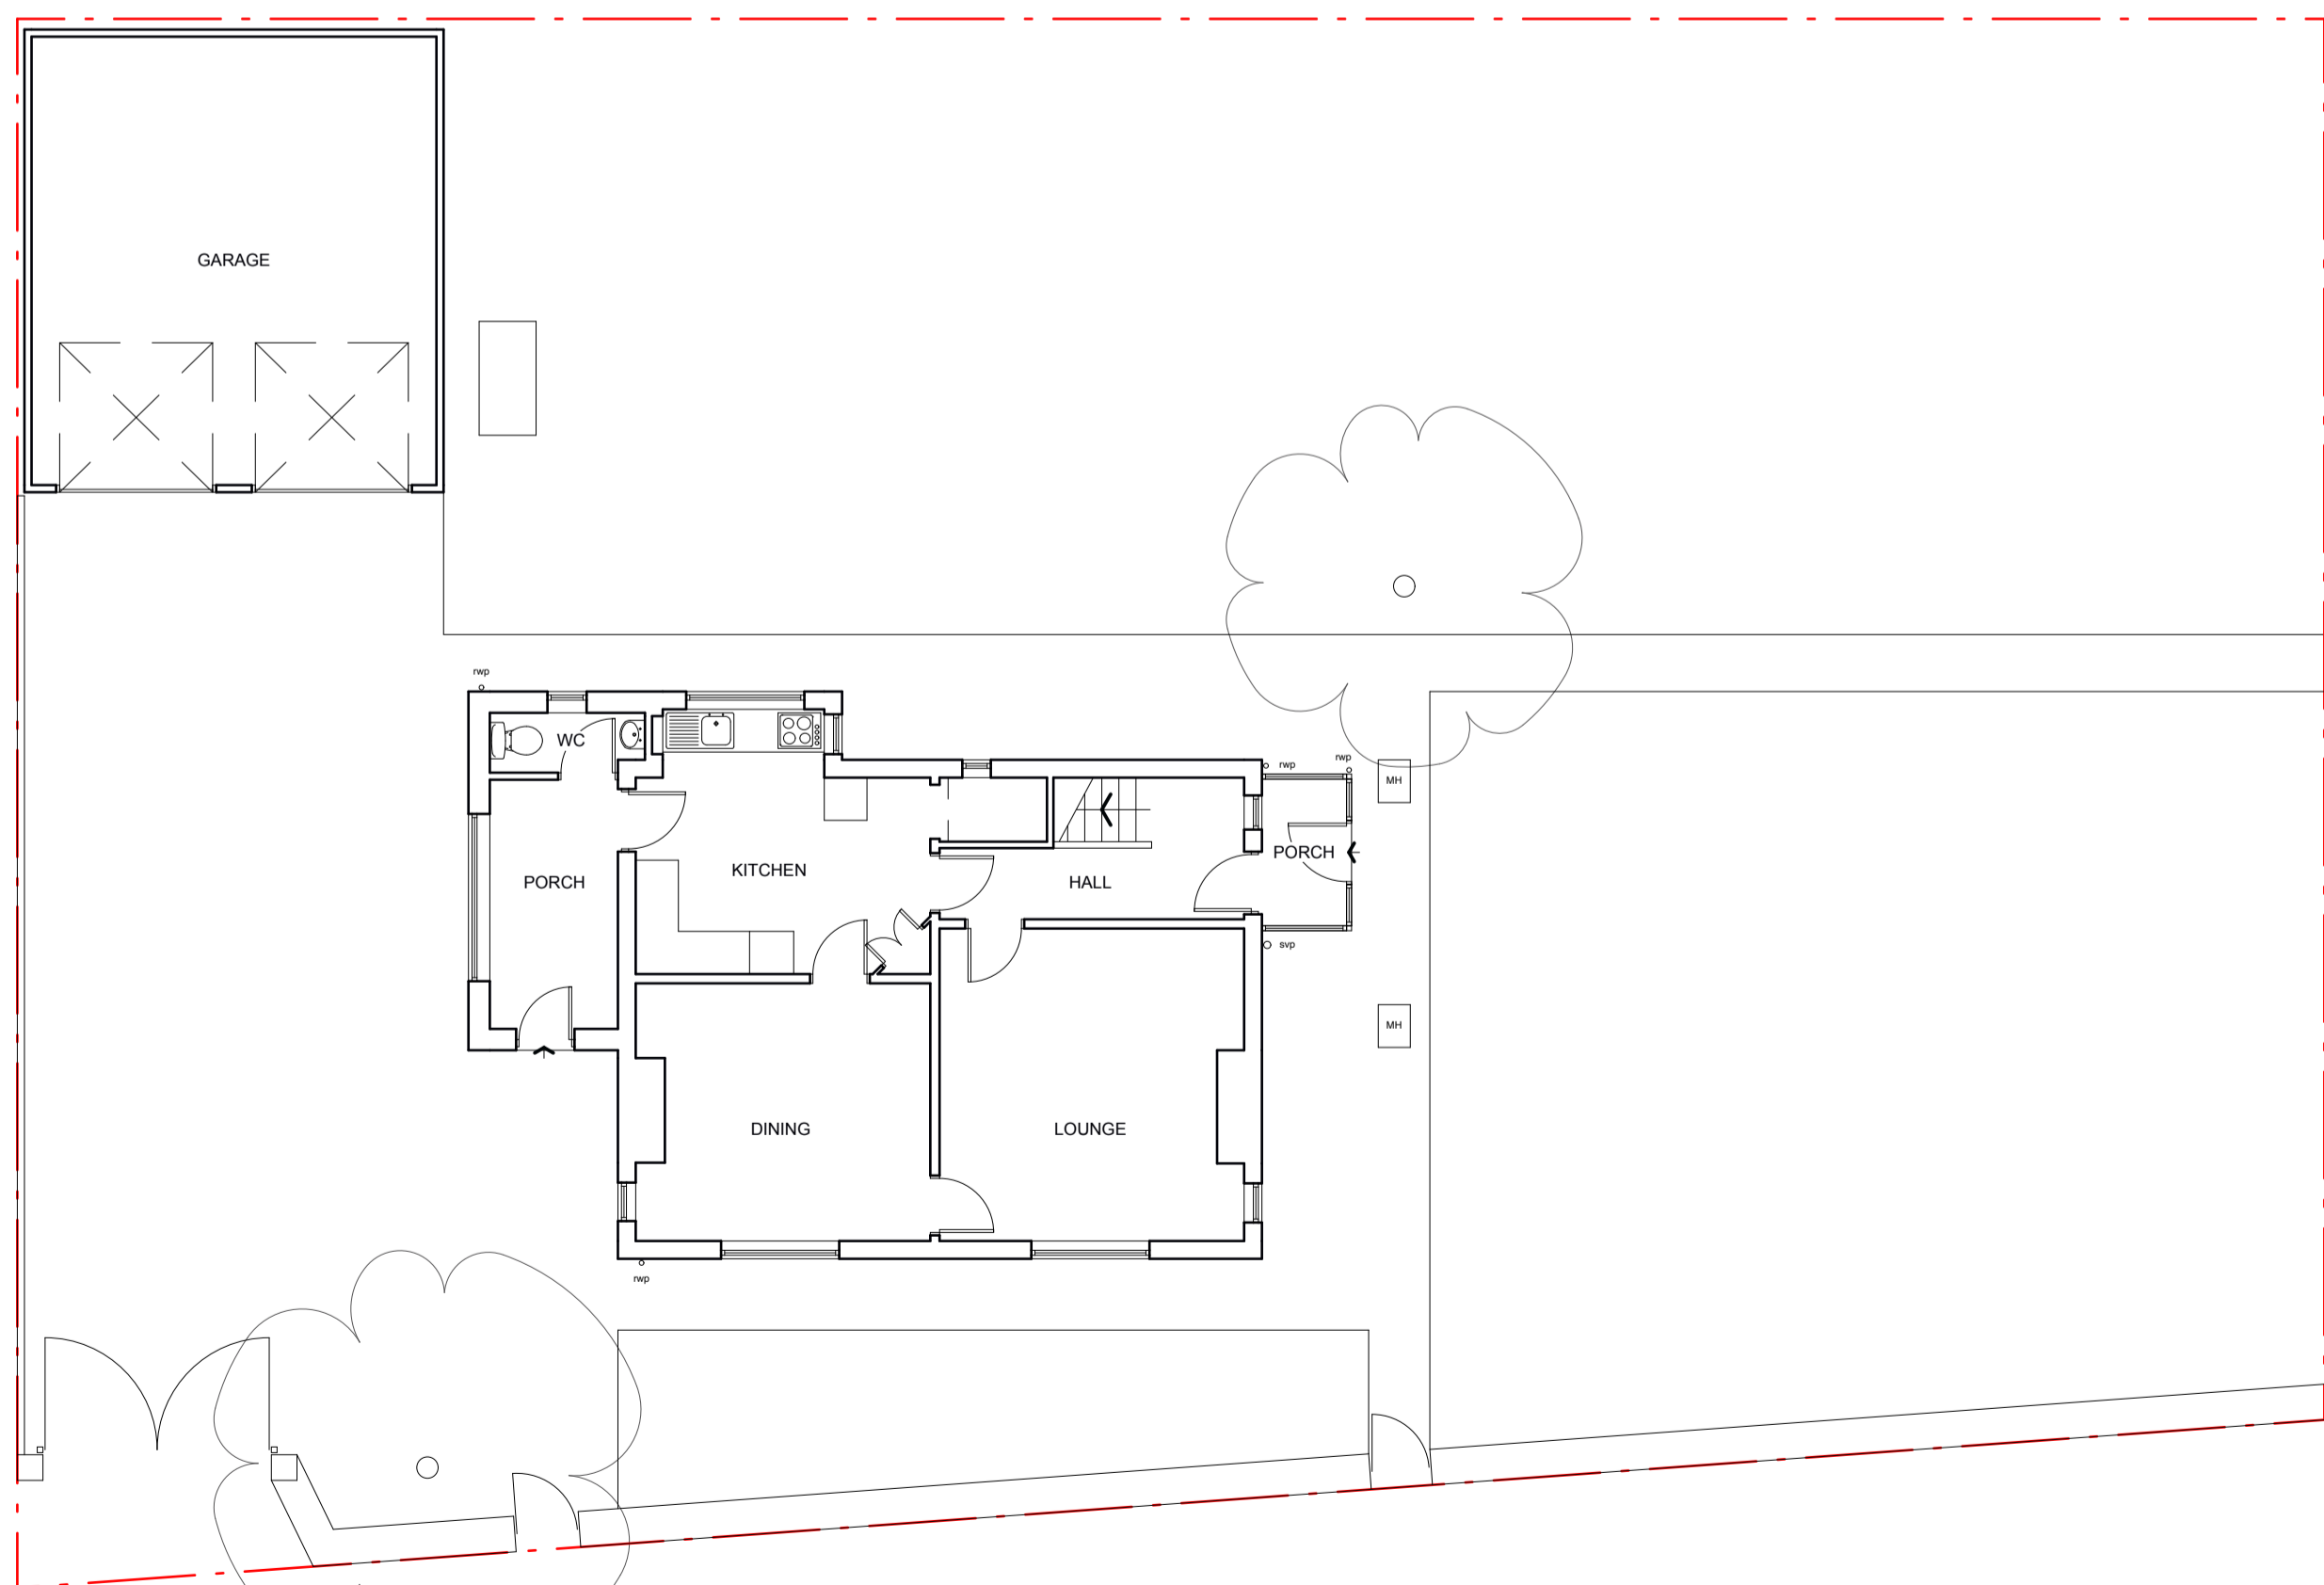

EXISTING GROUND FLOOR PLAN



EXISTING CROSS SECTION

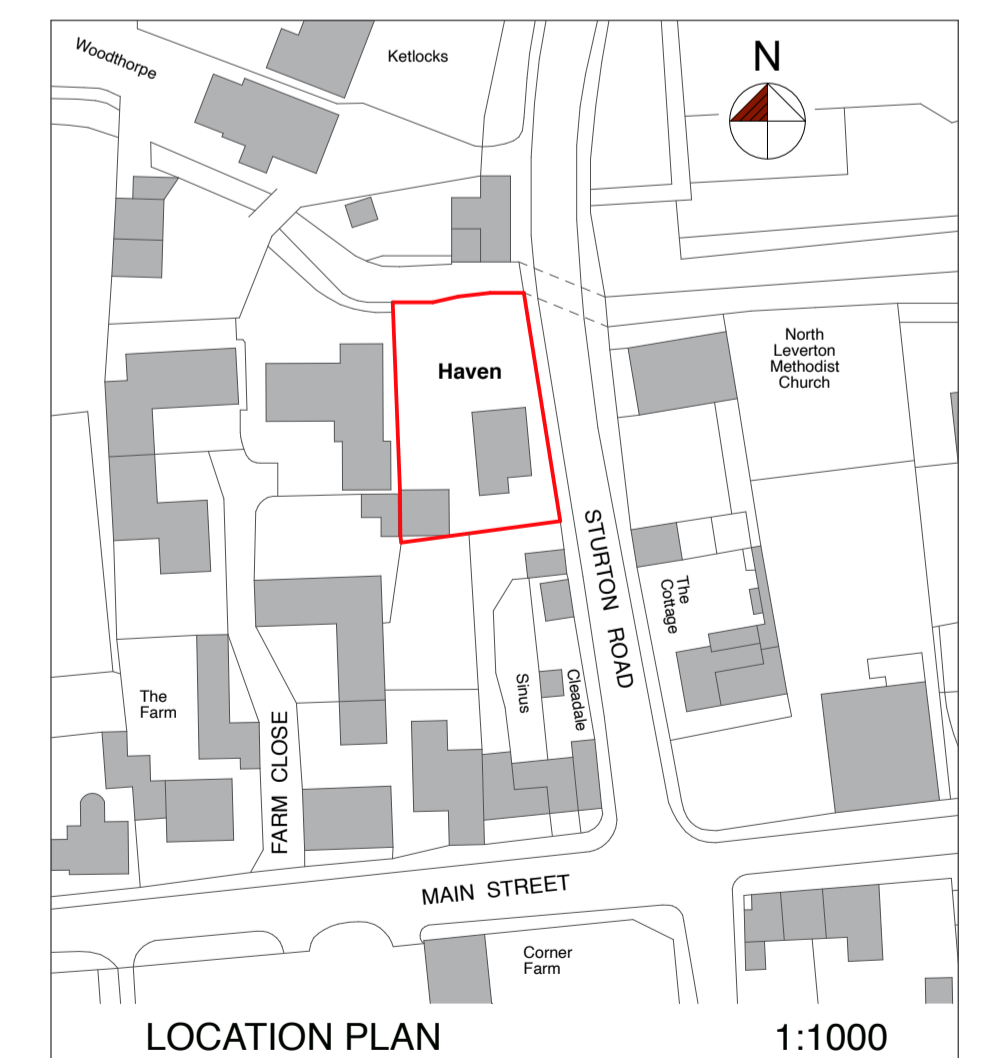

**PROPOSED EXTENSION TO  
HAVEN, STURTON ROAD,  
RETFORD, DN22 0AB**

Scale: 1:100@A1 Date: Jan 2021  
Dwg No: 001 Rev: