



Existing North Elevation



Proposed North Elevation



Existing East Elevation




Proposed East Elevation




Existing South Elevation




Proposed South Elevation

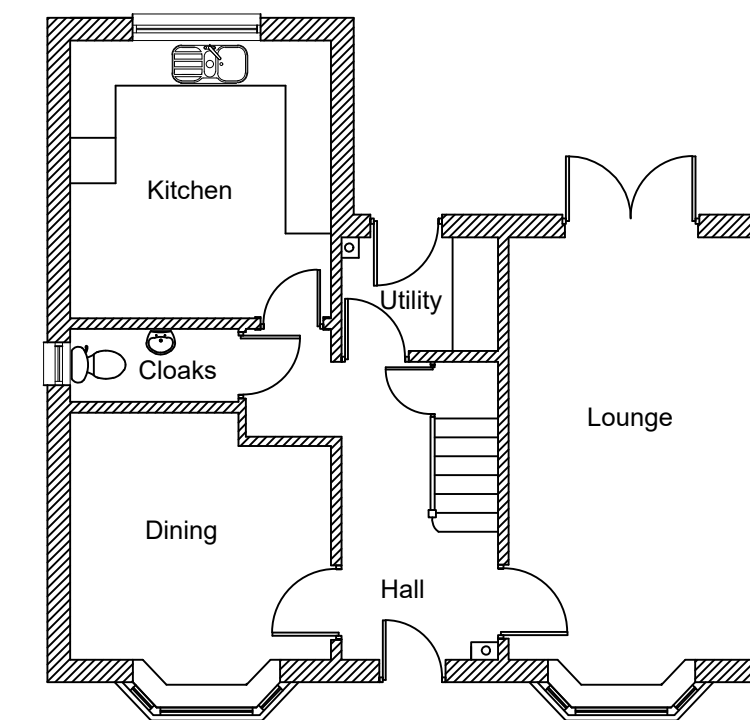


Existing Ground Floor Plan

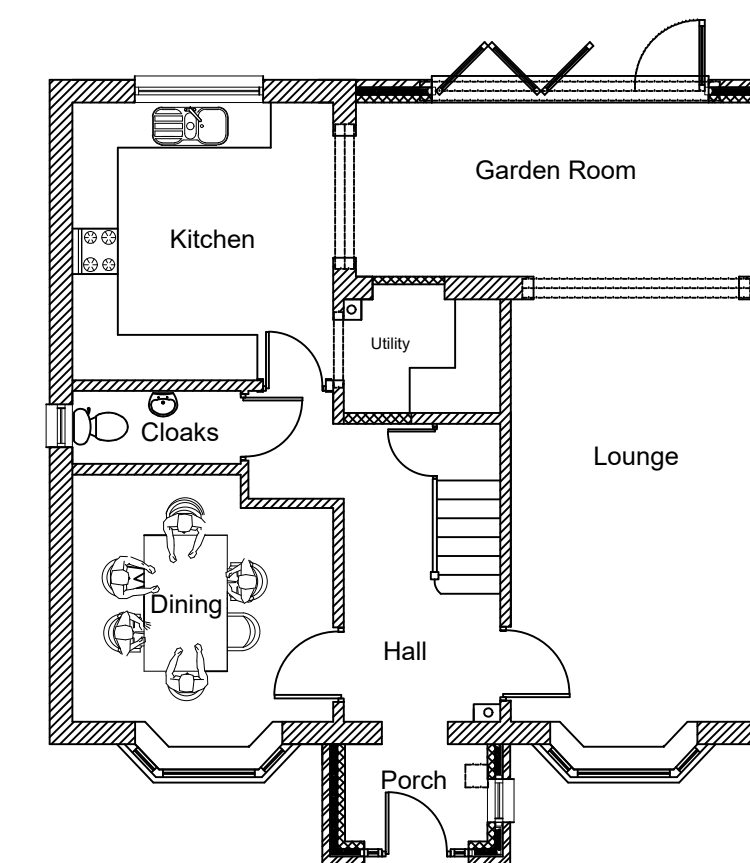

Proposed Ground Floor Plan

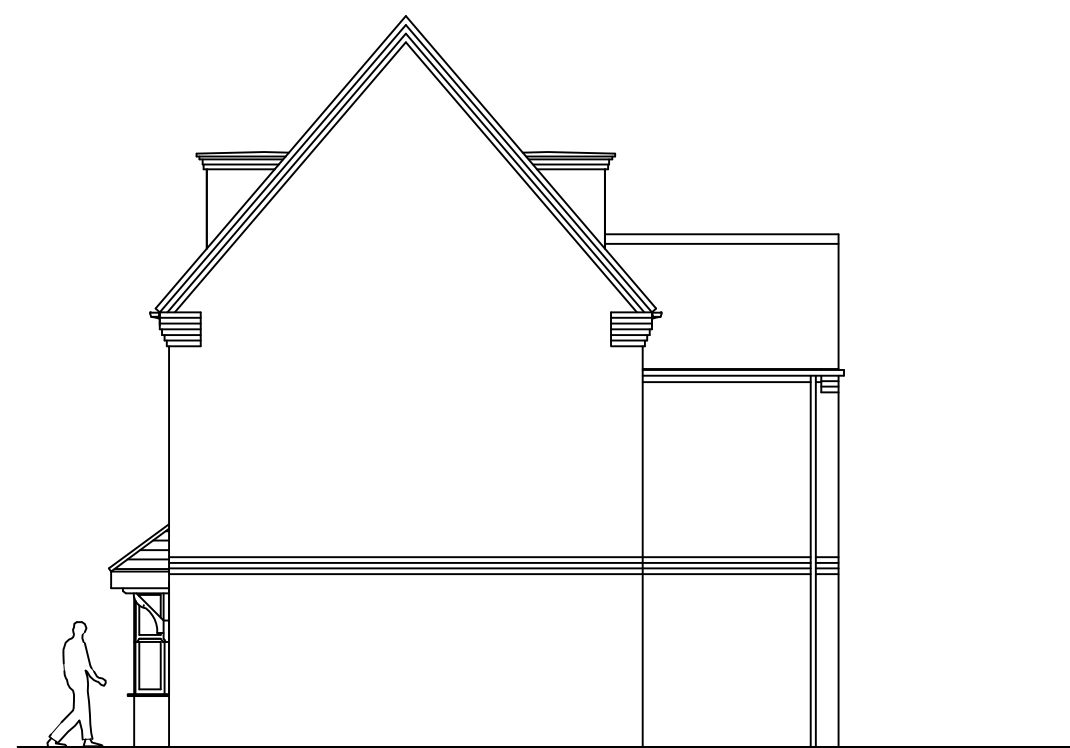

Existing West Elevation

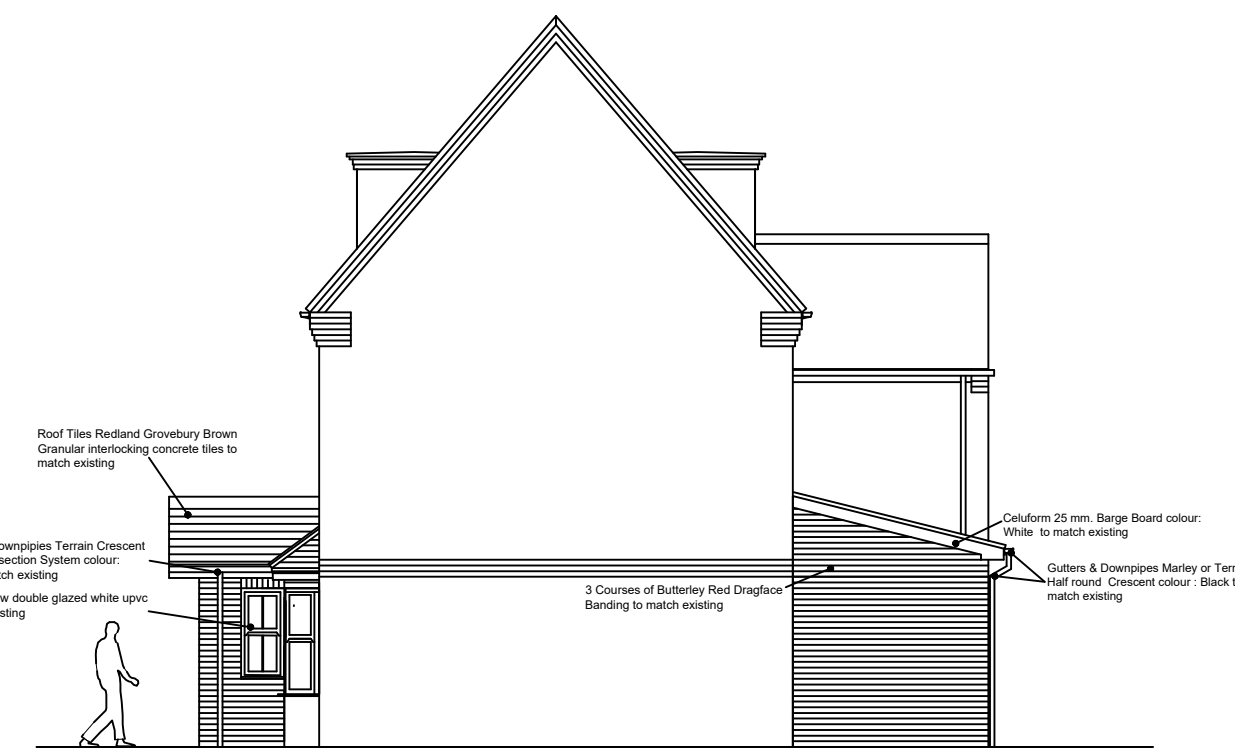

Proposed West Elevation

Drawn: KR	Scale: 1:100	Date: JAN 2021
Drwg. Title: Existing & Proposed Plans and Elevations		
Job Title: Proposed New Entrance Porch & Single Story Rear Extension 7 Birch Close, Ranskill For Mr & Mrs S.Ormerod		
Drwg.No. SO 2021/PL1	Revision:	