


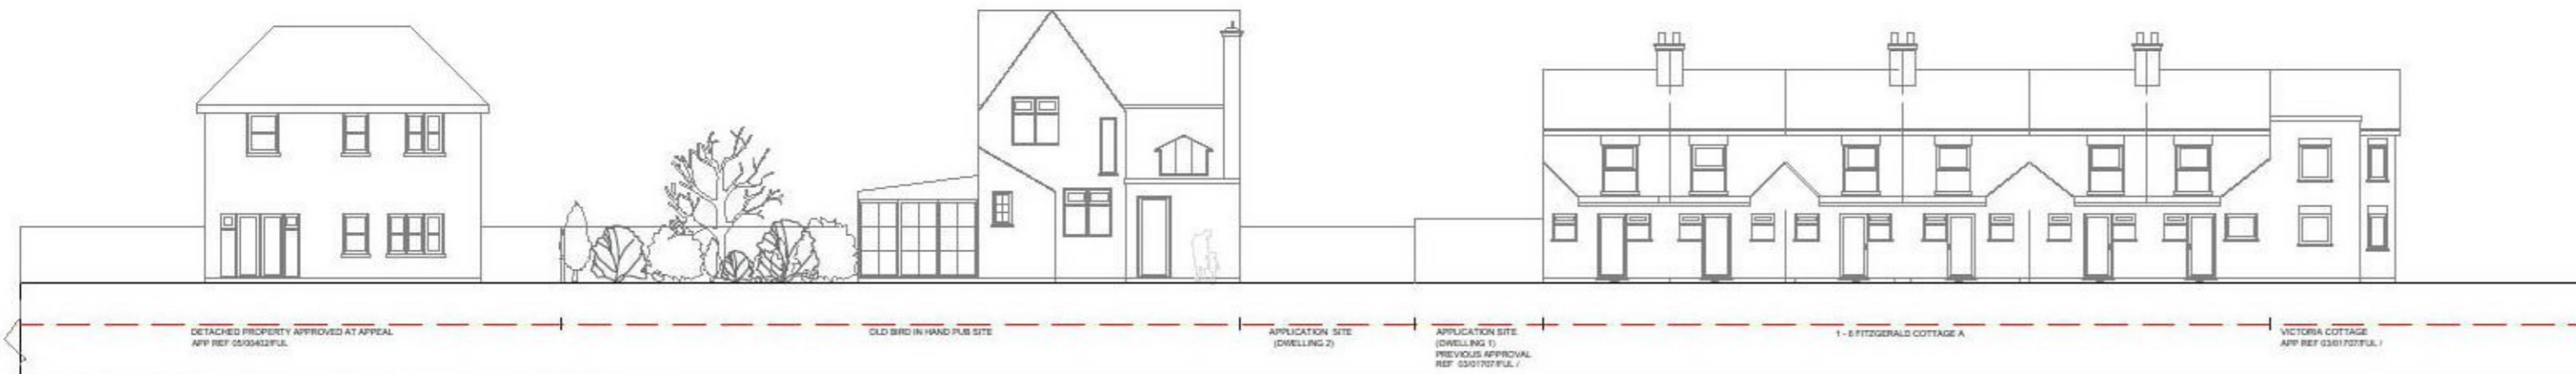


FRONT ELEVATION (STREET SCENE)

SCALE 1:200




REAR ELEVATION (STREET SCENE)


SCALE 1:200

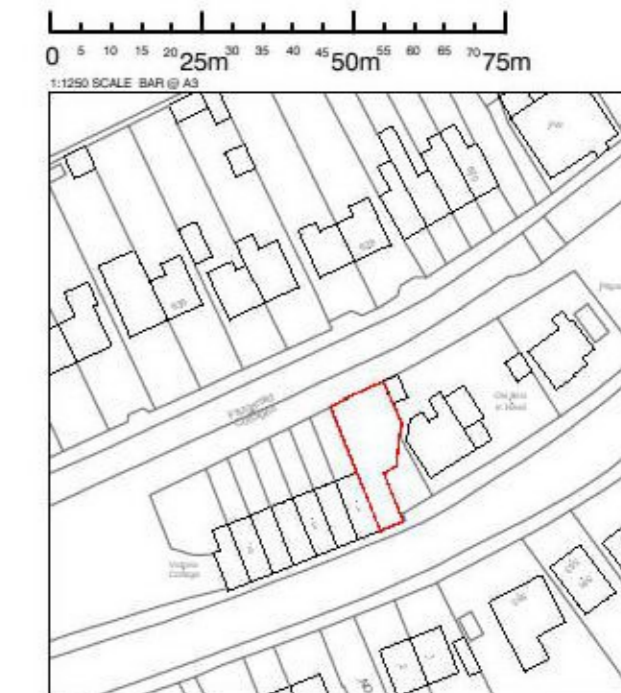

SITE PLAN  
SCALE 1:1250

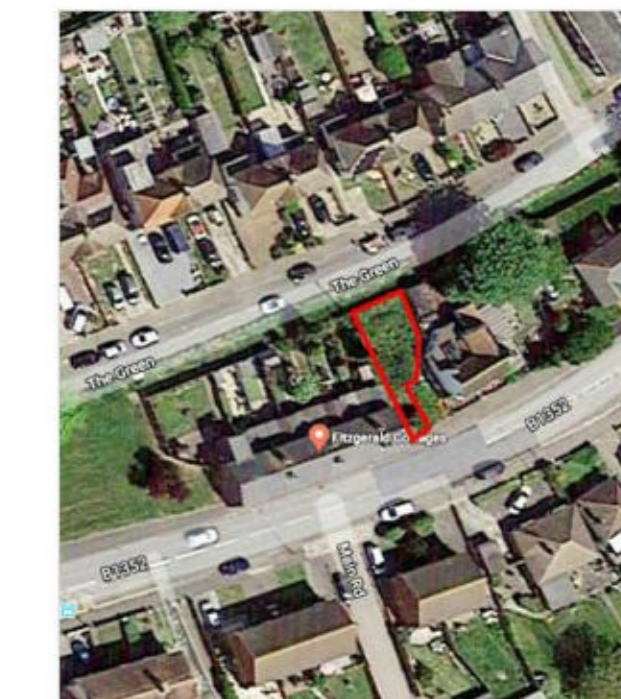


GOOGLE MAP

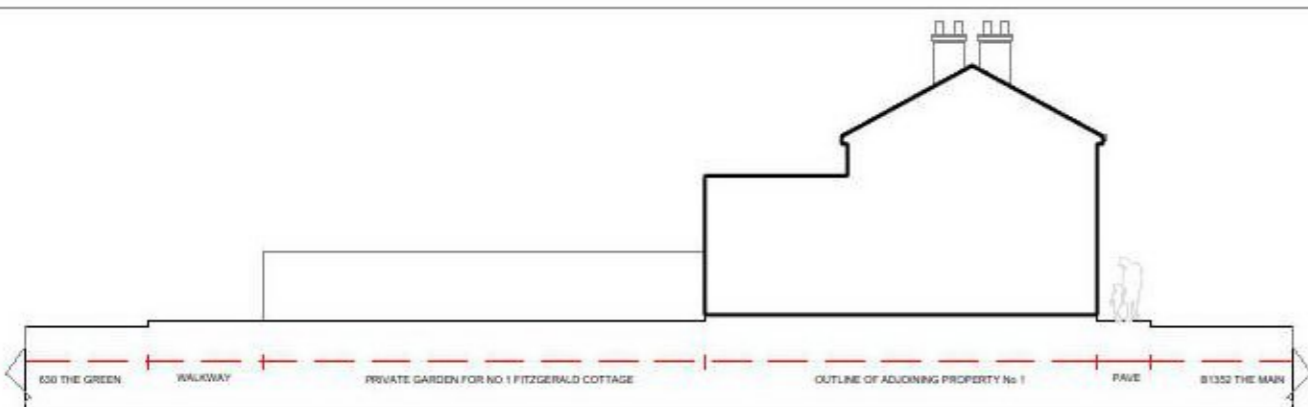


EAST ELEVATION

SCALE 1:200

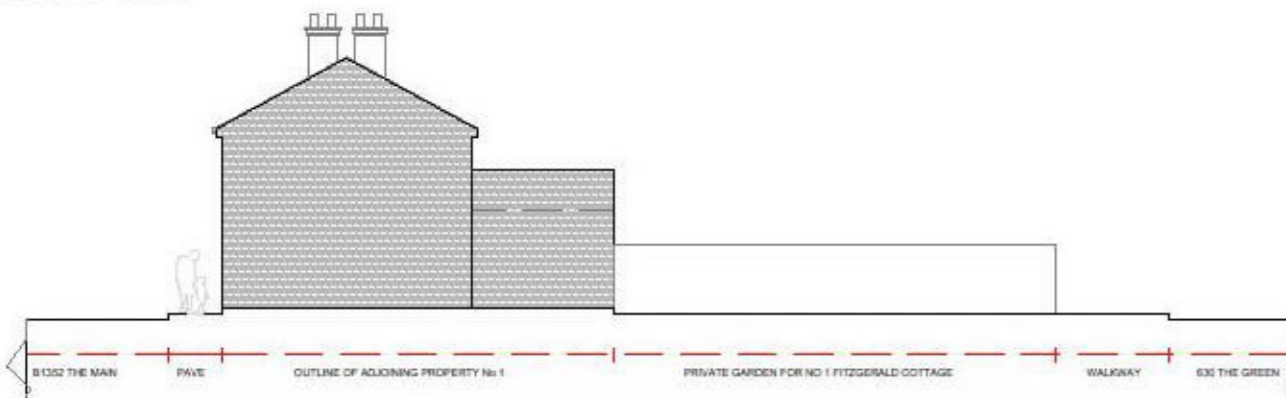


WEST ELEVATION

SCALE 1:200

 

EXISTING FLOOR PLAN SCALE 1:200

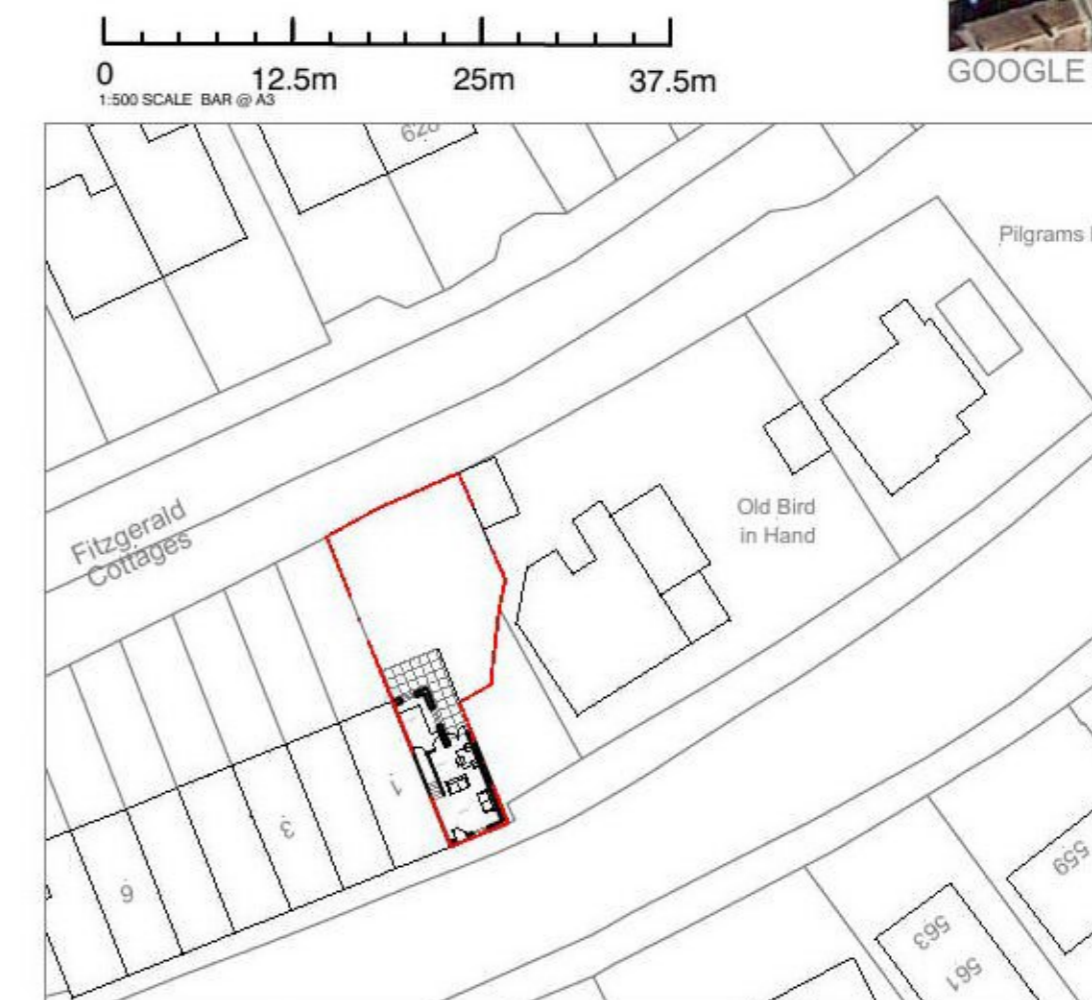

BLOCK PLAN SCALE 1:500

ISSUED FOR PLANNING APPLICATION PURPOSES ONLY. NOT APPROVED FOR CONSTRUCTION.

**KSTUDIOS**

SURVEY - DESIGN FEASIBILITY - PLANNING  
EMAIL: [REDACTED]

**Copyright notice**  
This drawing is copyright and may not be reproduced, wholly or in part, without prior written consent of Mr Kwesi Otoo

**Notes:**  
1. This drawing is to be read in conjunction with all drawings and information.

Rev.	Revision Description:	Date:
-	-	-

<b>Project:</b>	PROPOSED 2BED DWELLING TO RE-INSTATE EXPIRED APPROVAL REF 03_01708
<b>Address:</b>	Land Adjoining 1 Fitzgerald Cottage, Harwich
<b>Client:</b>	Wisdom Properties
<b>Email:</b>	
<b>Tel:</b>	
<b>Mob:</b>	

<b>Title:</b>	SITE/BLOCK PLAN AND EXISTING DRAWINGS		<b>Rev:</b>
<b>Dwg No:</b>	PA-01	<b>Status:</b>	PA
<b>Scale:</b>	1:200 / 500 / 1250	<b>Pg size:</b>	A2
<b>Job No:</b>		<b>Date:</b>	05/01/2020
		<b>Check:</b>	KO
		<b>Drawn:</b>	KO