




GROUND FLOOR PLAN 1: 50

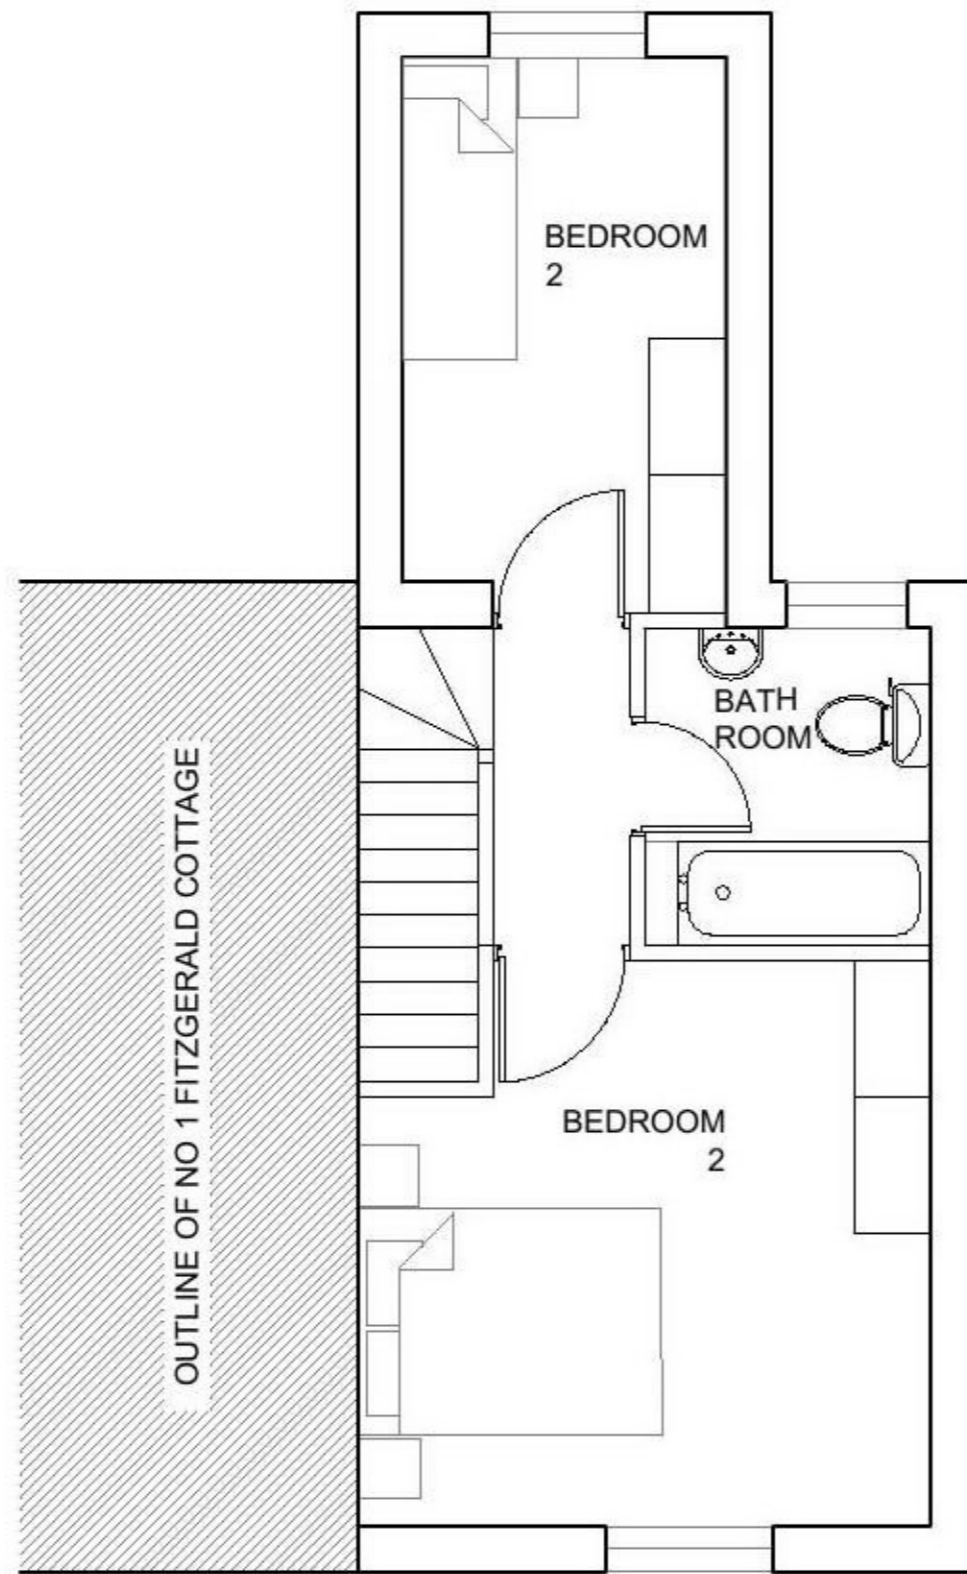


FIRST FLOOR PLAN 1: 50

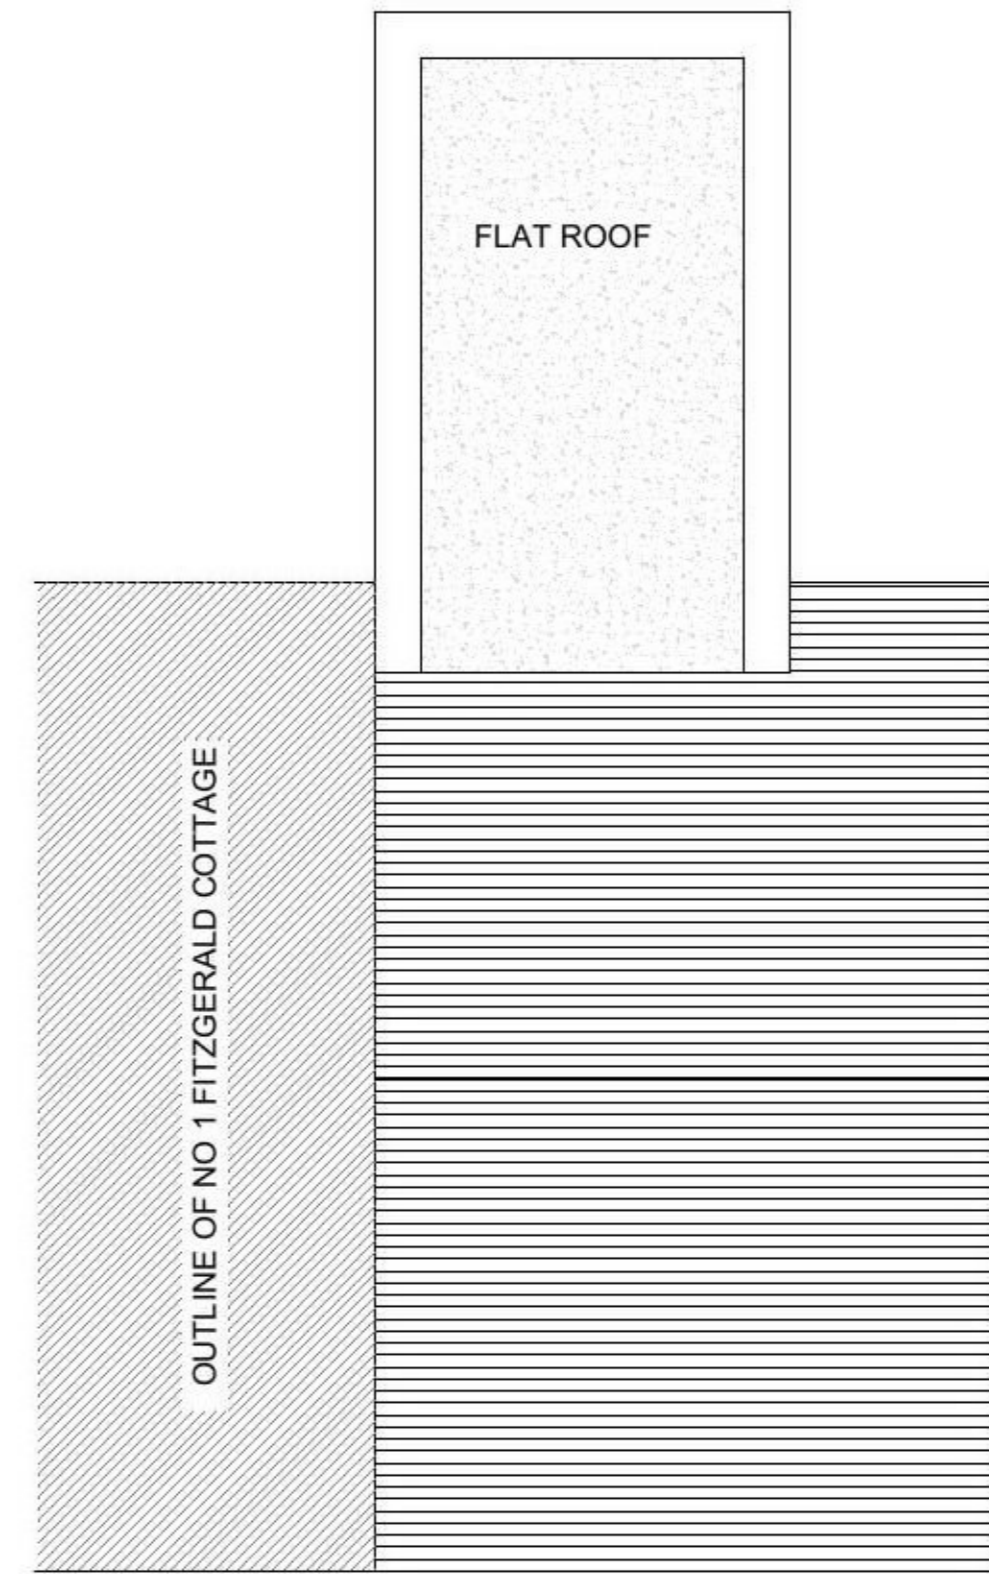

ROOF PLAN 1: 50

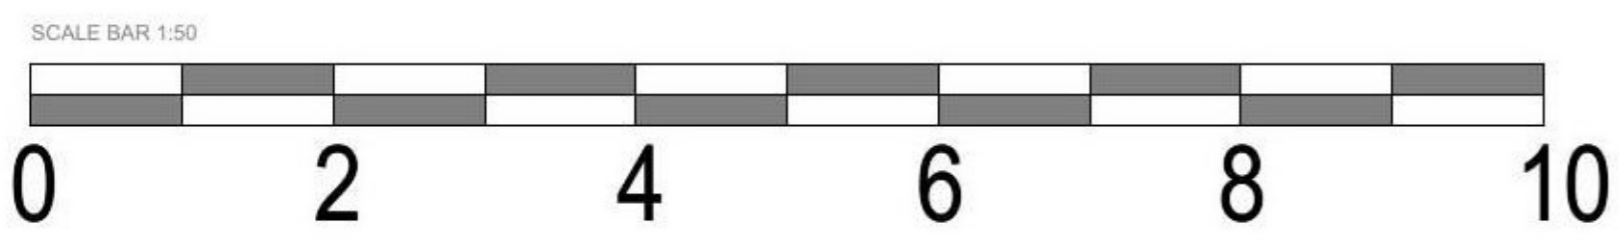

ISSUED FOR PLANNING APPLICATION PURPOSES ONLY. NOT APPROVED FOR CONSTRUCTION.

 KSTUDIOS SURVEY - DESIGN FEASIBILITY - PLANNING EMAIL : ██████████	Copyright notice This drawing is copyright and may not be reproduced, wholly or in part, without prior written consent of Mr Kwesi Otoo	Notes: 1. This drawing is to be read in conjunction with all drawings and information.	Rev:	Revision Description:	Date:	Project: PROPOSED 2BED DWELLING TO RE-INSTATE EXPIRED APPROVAL REF 03_01708	Title: PROPOSED FLOOR PLANS			Rev:
			-	-	-					Address: Land Adjoining 1 Fitzgerald Cottage, Harwich
			-	-	-		Client: Wisdom Properties	Scale: 1:50	Pg size: A2	Check: KO
			-	-	-			Job No:	Date: 05/01/2020	Drawn: KO