



A1 EXISTING NORTH ELEVATION  
000 Scale 1 100

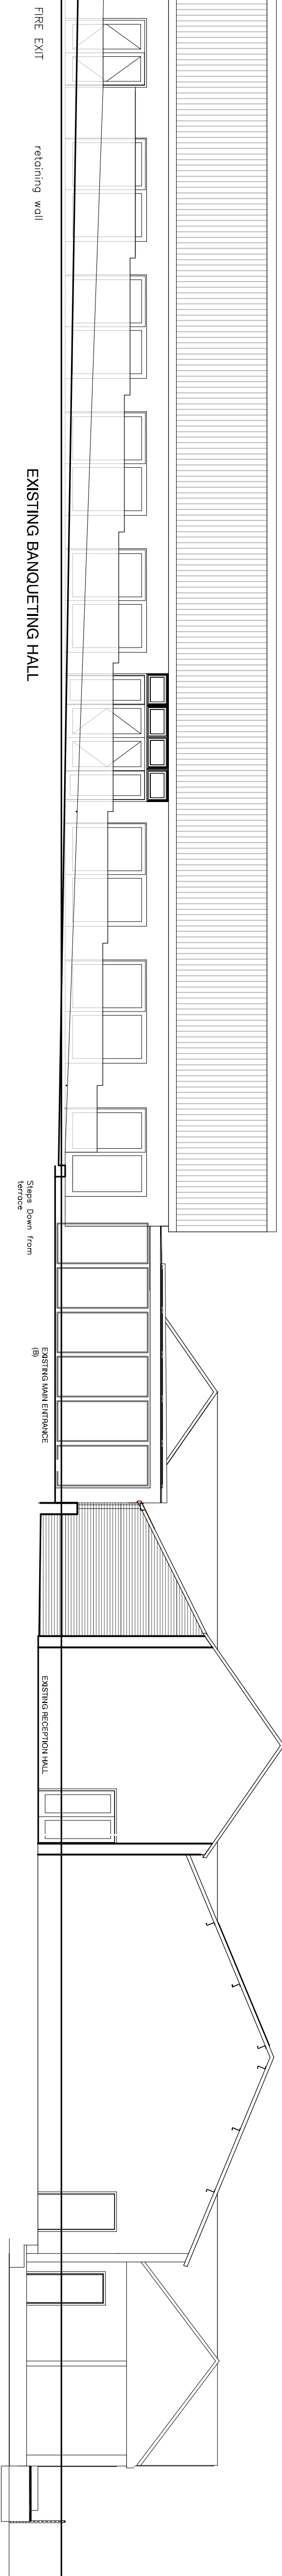

A1 EXISTING WEST ELEVATION  
000 Scale 1 100

 

PHILIP HAYES ARCHITECT			
Client:	GOOSEDALE Ltd		
Project:	Proposed Extension to Banqueting Hall Goosedale Nottinghamshire		
Task:	EXISTING ELEVATIONS		
Scale:	Drawn:	Date:	Checked:
1:100	PHH	09.20	
Drawing No:	Rev:		
SU 01			
T	0771583389		
E	philip.hayes@gmail.com		
W	www.philiphayesarchitect.co.uk		

This drawing remains the property of Philip Hayes Architect and is to be used only for the project and location stated above. It is not to be used for any other purpose without the written consent of Philip Hayes Architect. The drawing is the property of Philip Hayes Architect and is to be used only for the project and location stated above.

12th Maying 2020 and 6th of a week 2020.

and consent is required to issue this drawing.

Philip Hayes Architect