



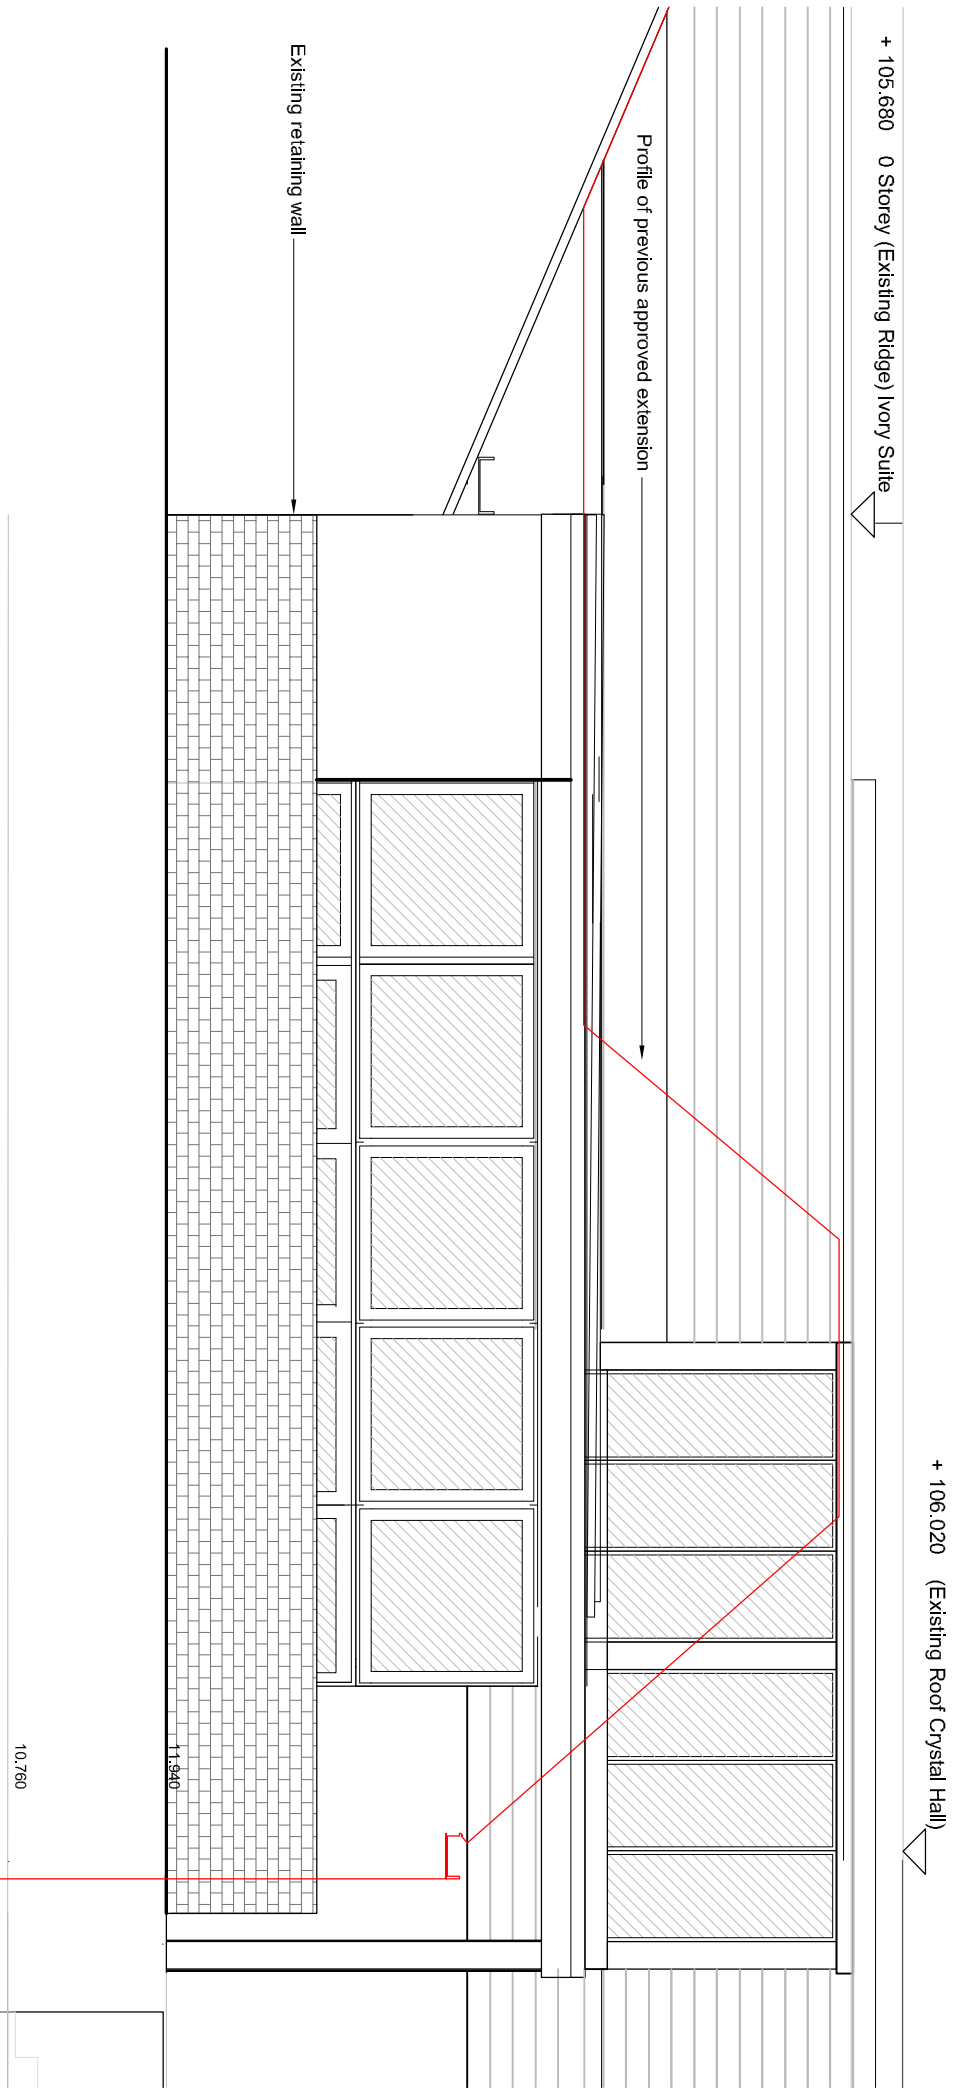

A1 PROPOSED NORTH WEST ELEVATION
000 Scale 1 50




NEW EXTENSION

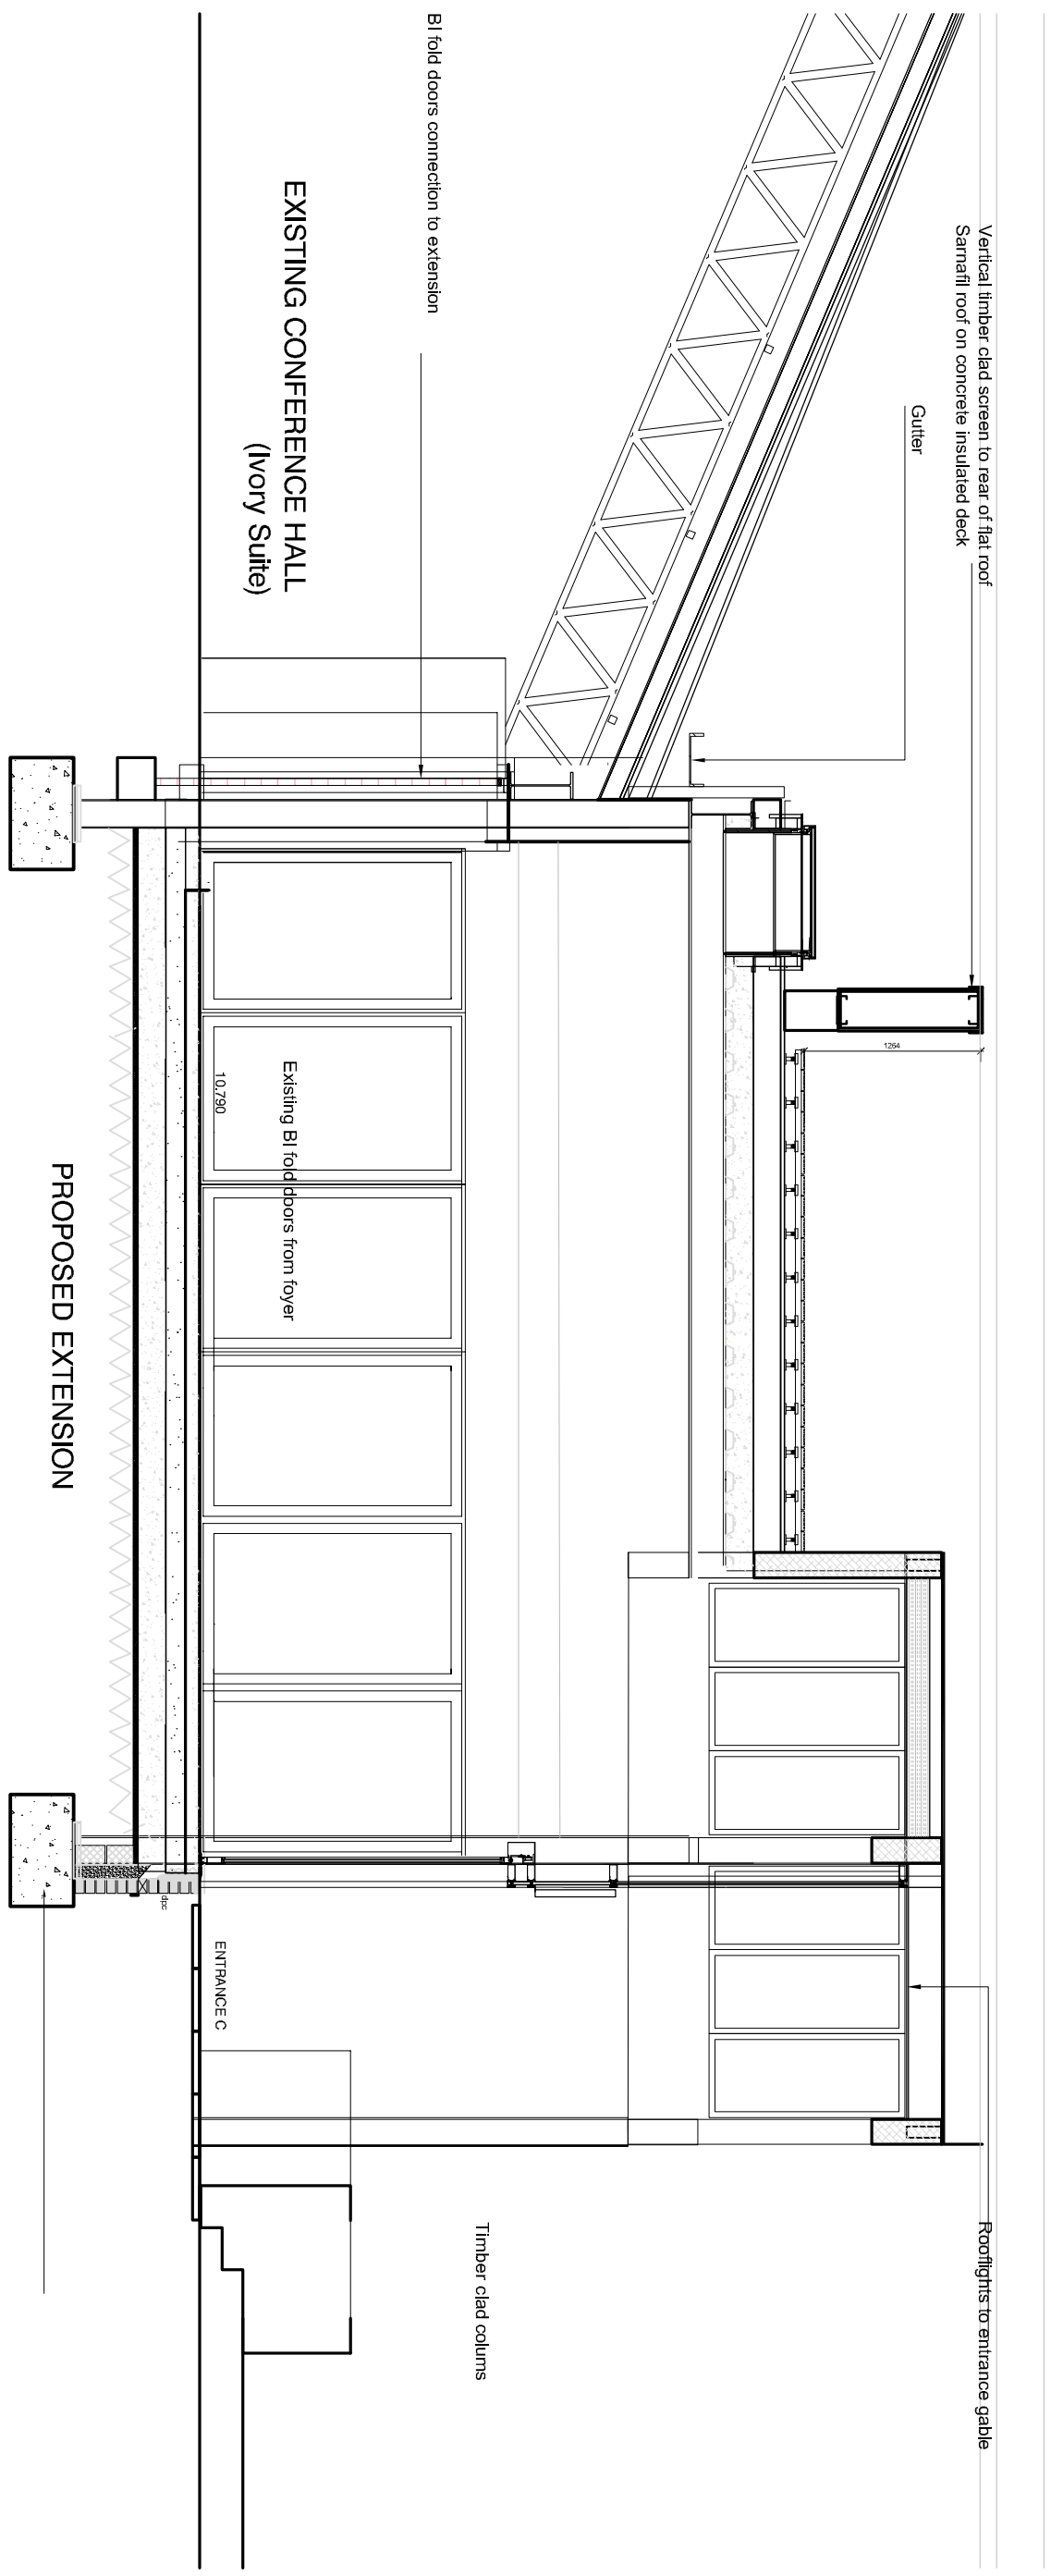

A2
000 INTERNAL ELEVATION SECTION THROUGH ENTRANCE
Scale 1/50

A1 PROPOSED NORTH east ELEVATION
Scale 1 50
000

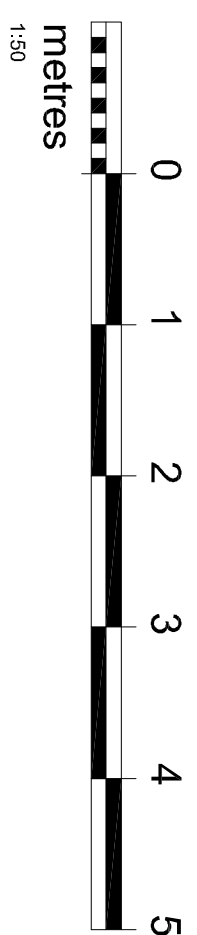

<p>CLIMATE</p> <p>COOSDEALE LTD</p>			
<p>PHASE</p> <p>Proposed Extension to Banqueting hall Coosdale Nottinghamshire NG6 8UJ</p>			
<p>TITLE</p> <p>PROPOSED ELEVATIONS</p>			
Scale	Drawings	Date	Checked
1:50	PTH	09.50	
Drawing no	Rev		
PL 04			
<p>T 0771583389 E architect@nml.com W</p>			