



Figured dimensions only are to be taken from this drawing. All dimensions are to be checked on site before any work is put in hand. If in doubt, ask.

Notes:

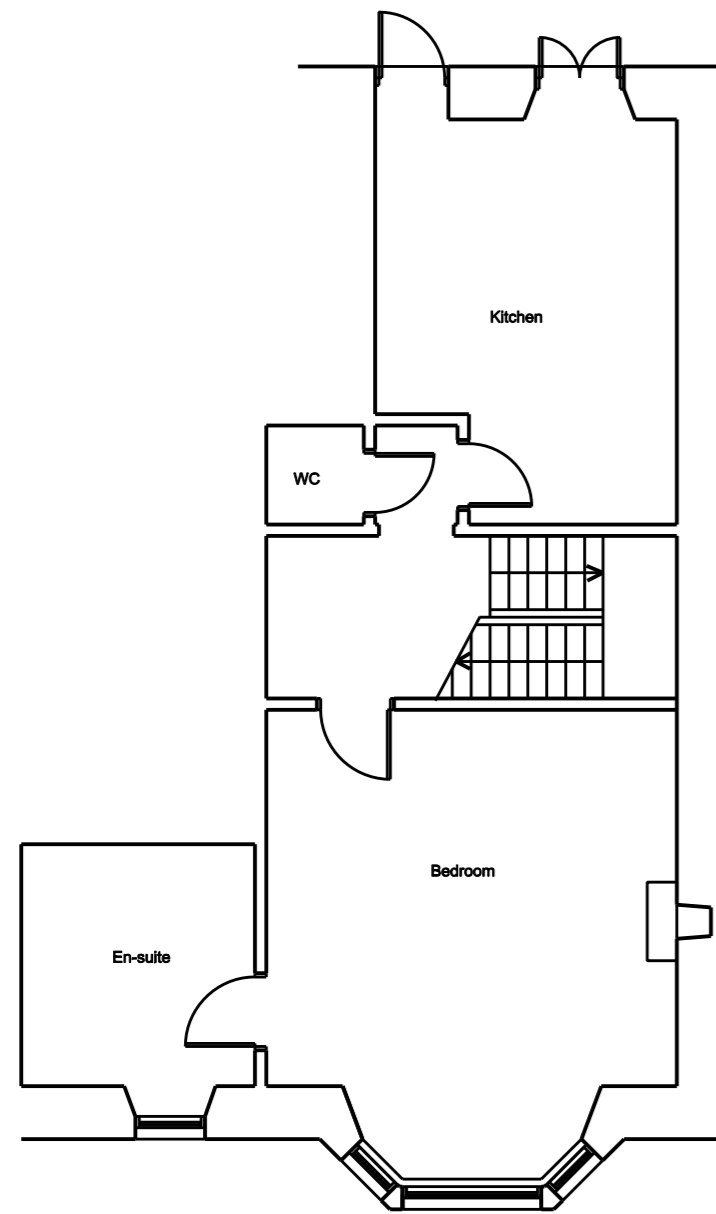

Basement Plan

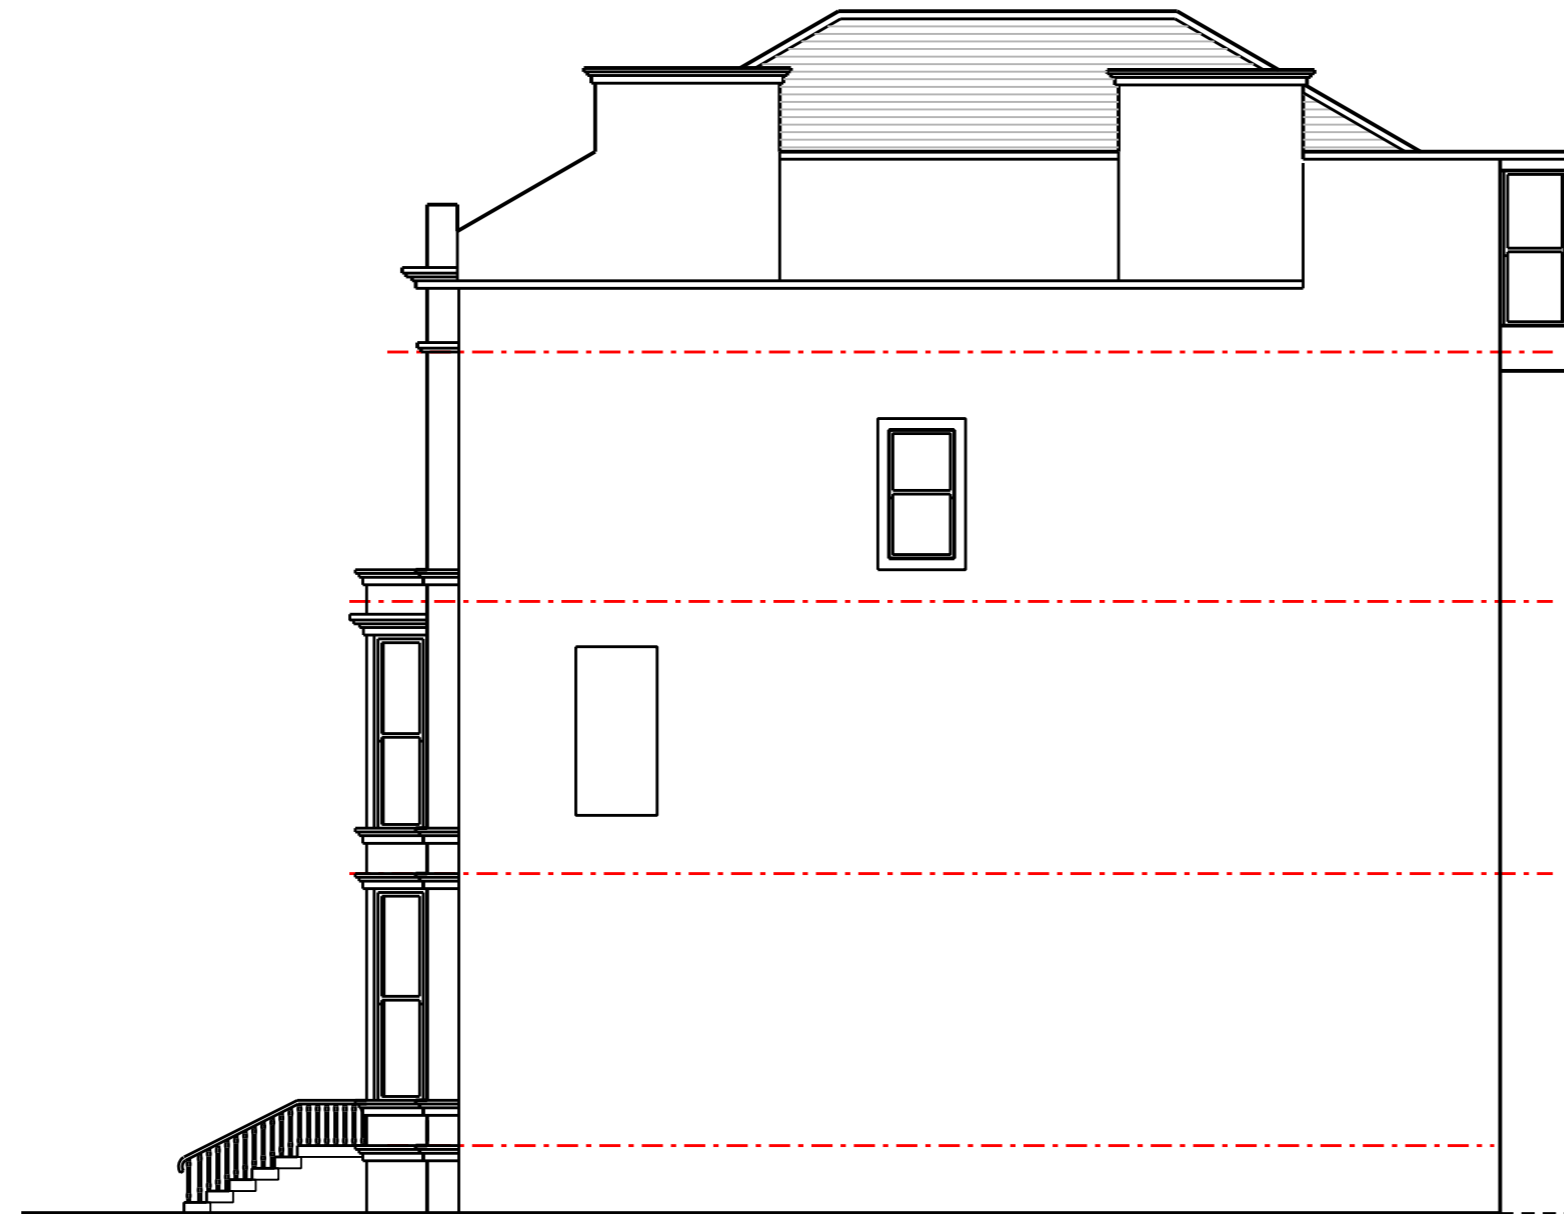

Side Elevation



Rear Elevation

Planning

Mark	Revision	Drawn	Date

HMA Architects
 19 Charlotte Street
 Helensburgh
 G84 7EZ
 Tel 01436 672301
 e-mail hma.architects@yahoo.co.uk

Job Title Alterations to
 Ground Floor Flat
 17 North Crown Road
 Hyndeland
 Glasgow

Drawing Title

Elevations

Drawn HM **Date** 19/12/20

Scale: 1:100
 @ a2

Drawing No 473/P01 **Rev**