




LOCATION PLAN 1:1250

 


—	—	—
—	—	—
—	—	—
—	—	—
REV	DATE	AMENDMENT
INT		


PROPOSED HOUSE ALTERATIONS,
LOWER GROUND FLOOR,
18 WESTBOURNE GARDENS,
GLASGOW.

PROVISIONAL

THIS DOCUMENT IS THE PROPOERTY OF ROSS WOODS ARCHITECTS.
THE DESIGN INFORMATION CONTAINED HEREIN IS STRICTLY CONFIDENTIAL.
THIS DOCUMENT IS NOT TO BE USED, REPRODUCED, DISCLOSED OR
CIRCULATED IN WHOLE OR IN PART, WITHOUT THE PROIR WRITTEN
PERMISSION OF ROSS WOODS ARCHITECTS, IN EACH INSTANCE.

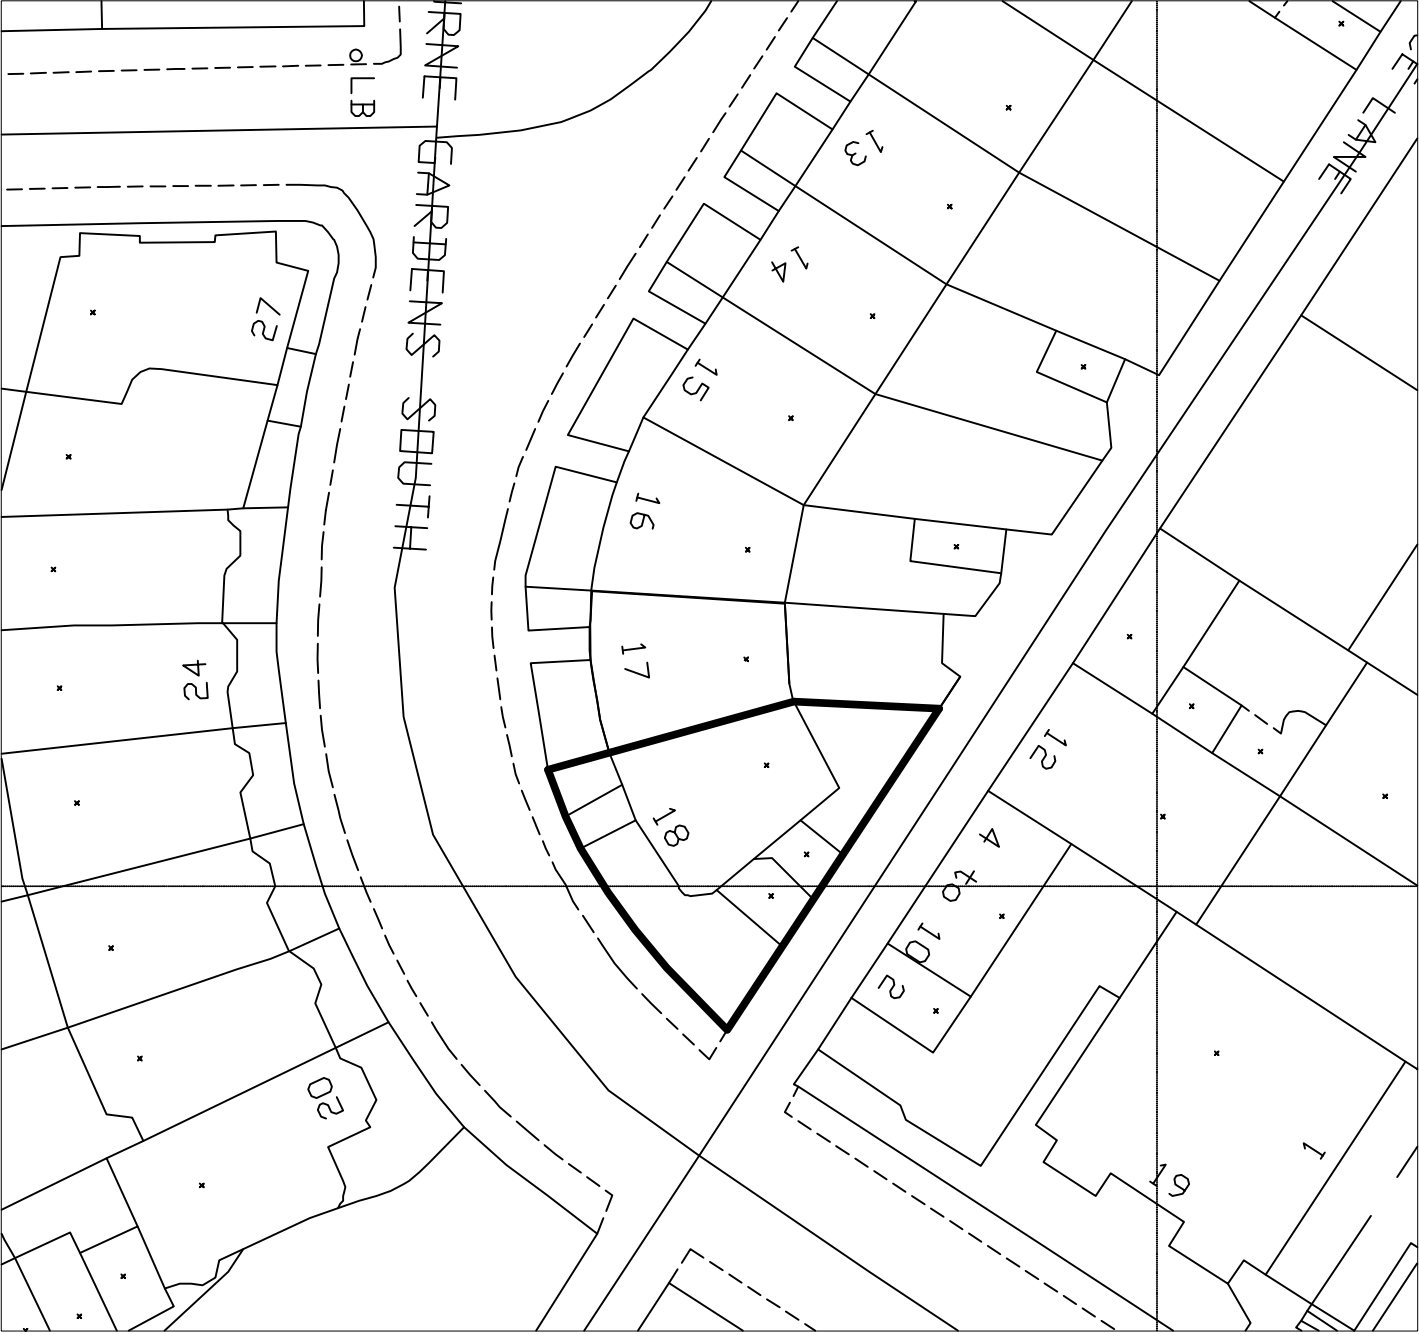

SITE PLAN 1:500

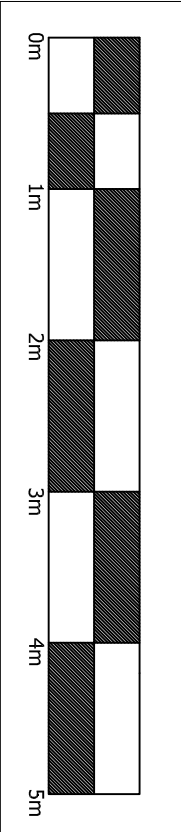

Listed Building

Title:	PROPOSED LOWER GROUND PLAN		
Client:	THE KIDBROOKE GROUP LIMITED		
Job No.:	RWA 21/10	Drawn:	DR
Scale:	AS SHOWN @ A3	Date:	07.02.21
Drg No.:	LB 001	Rev.:	-

ROSS WOODS
CHARTERED ARCHITECTS
1st Floor . 54 BERKELEY STREET
GLASGOW . SCOTLAND
G3 7DS

Tel: +44 (0) 141 204 5316
e-mail: dean@rosswoodsarchitects.com
www.rosswoodsarchitects.com