


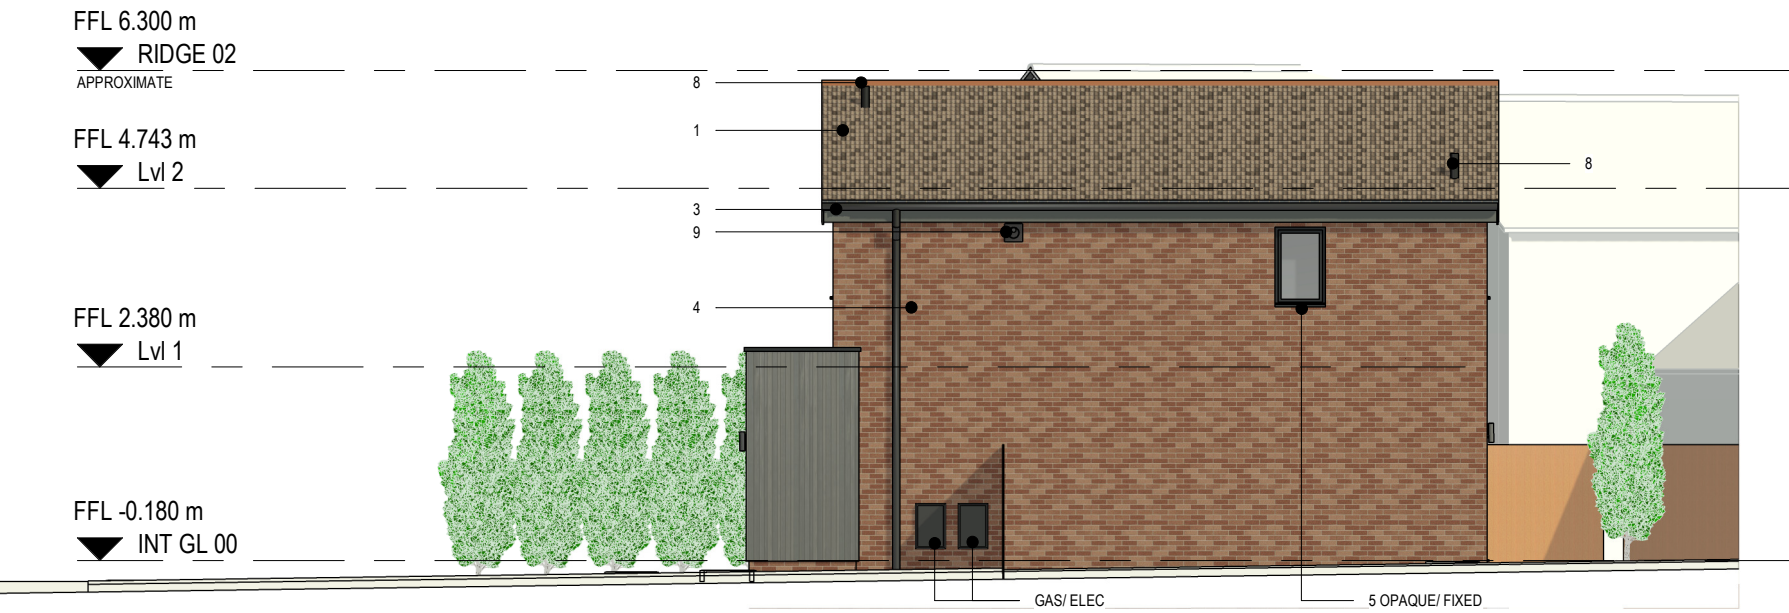

East Elevation
Scale : 1 : 100



North Elevation
Scale : 1 : 100



3D View 1
Scale :



3D View 2
Scale :

EXTERNAL MATERIALS

- 1. Concrete (Brown) Pan Tiles
- 2. PVC (Anthracite) Fascias, Soffits
- 3. PVC (Black) Gutters and downpipes
- 4. Red/ Brown Brick - to Match No.2
- 5. PVC (Athracite) Double Glazing
- 6. Cedral Composite Cladding (TBC)
- 7. PVC (Anthracite) D/G Door / Bi-Folds
- 8. SVP
- 9. Boiler Flue

CHAPELROW
ARCHITECTURE

Chapelrow Architecture - 5 Penybont Road, Pencoed, Bridgend CF35 5PY
t: 07515 380180 - e: studio@chapelrow.co.uk
www.chapelrow.co.uk

NOTES:
1. This drawing is copyright of Chapelrow. Reproduction is only to take place with written authority.
2. These plans are subject to 'Planning, utilities and Building Regulation approval' or any other statute in law before building work commences.
3. All drawings marked Preliminary are not to be built from.
4. Do not scale dimensions from these drawings.
5. If any discrepancies are found in the drawings these are to be brought to the attention of Chapelrow as soon as possible
6. Structural framing is indicative, refer to structural engineers design

Mr S. Williamson

Preliminary - Planning

2 Fairhaven Close, St.
Mellons, Cardiff CF3 0LD

Proposed Elevations 1

Project number	289	A3.06
Date	01.02.21	
Drawn by	GB	
Revision	*	
Scale @ A3		As indicated