
2b DRAINAGE KEY: PROPOSED FOUL RUN —— PROPOSED SW RUN —— **EXISTING RUN** Site Plan Scale: 1:200

Location Plan near CF3 0LD

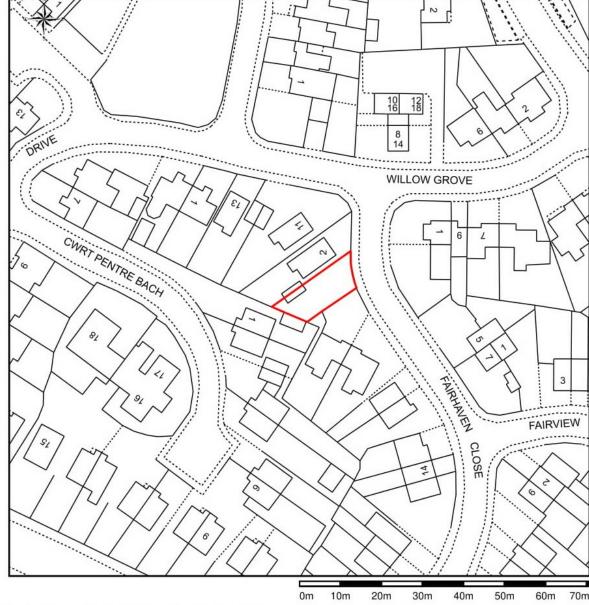

This Plan includes the following Licensed Data: OS MasterMap Black and White PDF Location Plan by the Ordnance Survey National Geographic Database and incorporating surveyed revision available at the date of production. Reproduction in whole or in part is prohibited without the prior permission of Ordnance Survey. The representation of a road, track or path is no evidence of a right of way. The representation of features, as lines is no evidence of a property boundary. © Crown copyright and database rights, 2021. Ordnance Survey 0100031673

Location Plan

Scale: 1:1250, paper size: A4

Scale: NTS

CHAPELROW

Chapelrow Architecture - 5 Penybont Road, Pencoed, Bridgend CF35 5PY t: 07515 380180 - e: studio@chapelrow.co.uk www.chapelrow.co.uk

- 1. This drawing is copyright of Chapelrow. Reproduction
- is only to take place with written authority.
- 2. These plans are subject to 'Planning, utilities and Building Regulation approval' or any other statute in law before building work
- 3. All drawings marked Preliminary are not to be built from.
- 4. Do not scale dimensions from these drawings.
- 5. If any discrepancies are found in the drawings these are to be brought to the attention of Chapelrow as soon as possible 6. Structural framing is indicative, refer to structural engineers design Mellons, Cardiff CF3 0LD

Mr S. Williamson

Preliminary - Planning

2 Fairhaven Close, St.

Proposed Site Plan - Plot 2b

Project number	289	A3.04	
Date	01.02.21		
Drawn by	GB		_
Revision	*	Scale @ A3	As indicated