




FRONT ELEVATION

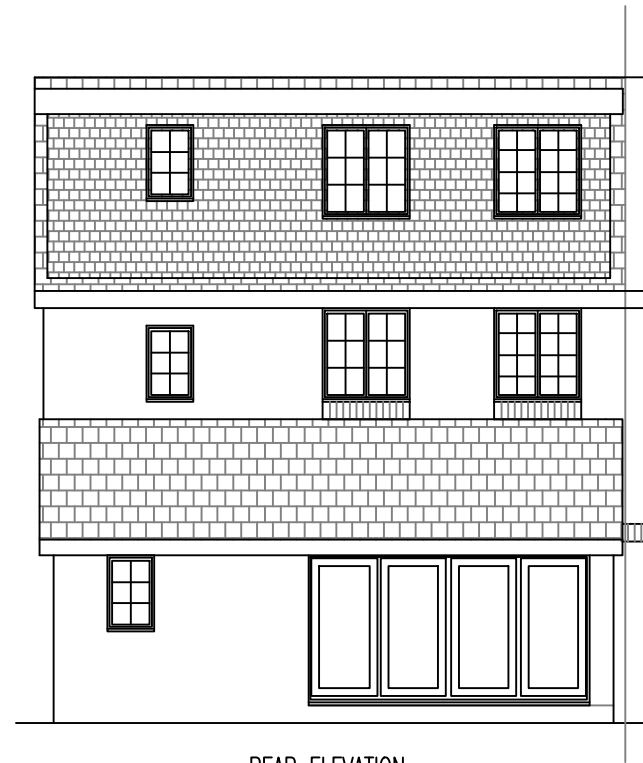

REAR ELEVATION

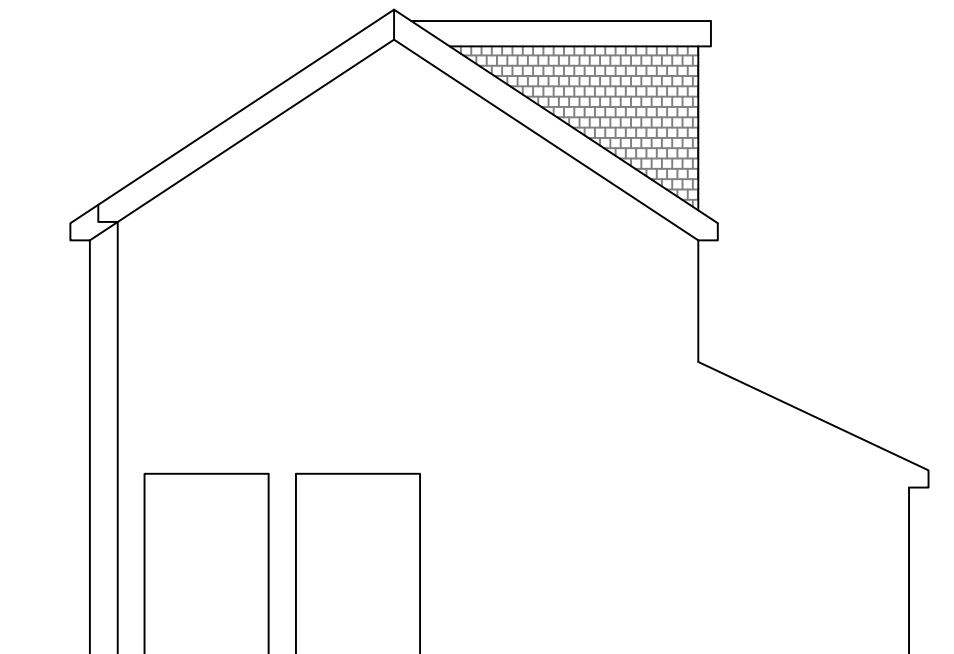

SIDE ELEVATION

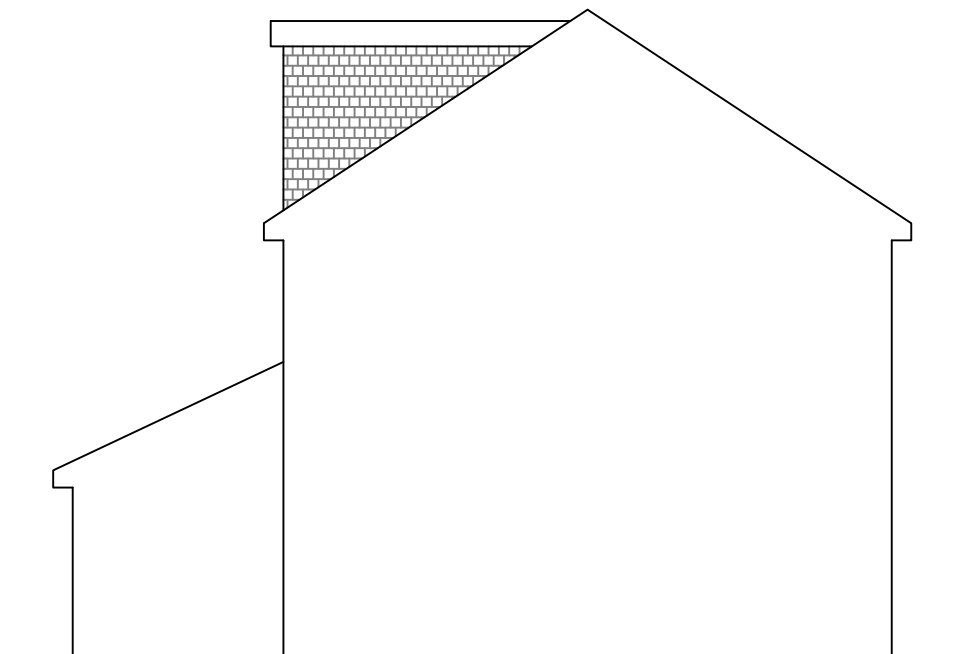

SIDE ELEVATION (ADJOINED SIDE)

RECEIVED

21/00084/FUL
27.01.21



Bracknell
Forest
Council
Environment Culture
and Communities

NOTES

REV	DESCRIPTION	DATE
-	-	-

Client:
Mr & Mrs J. Beck

Project
48 Hebbecastle Down,
Warfield,
Berkshire.
RG42 2QF

Drawing Title:
Proposed Elevations

Date: DEC 2020 Drawn by: PH

Scale: 1:100 @ A3

Drg.No. 04 -