
 
 


# Site Plan

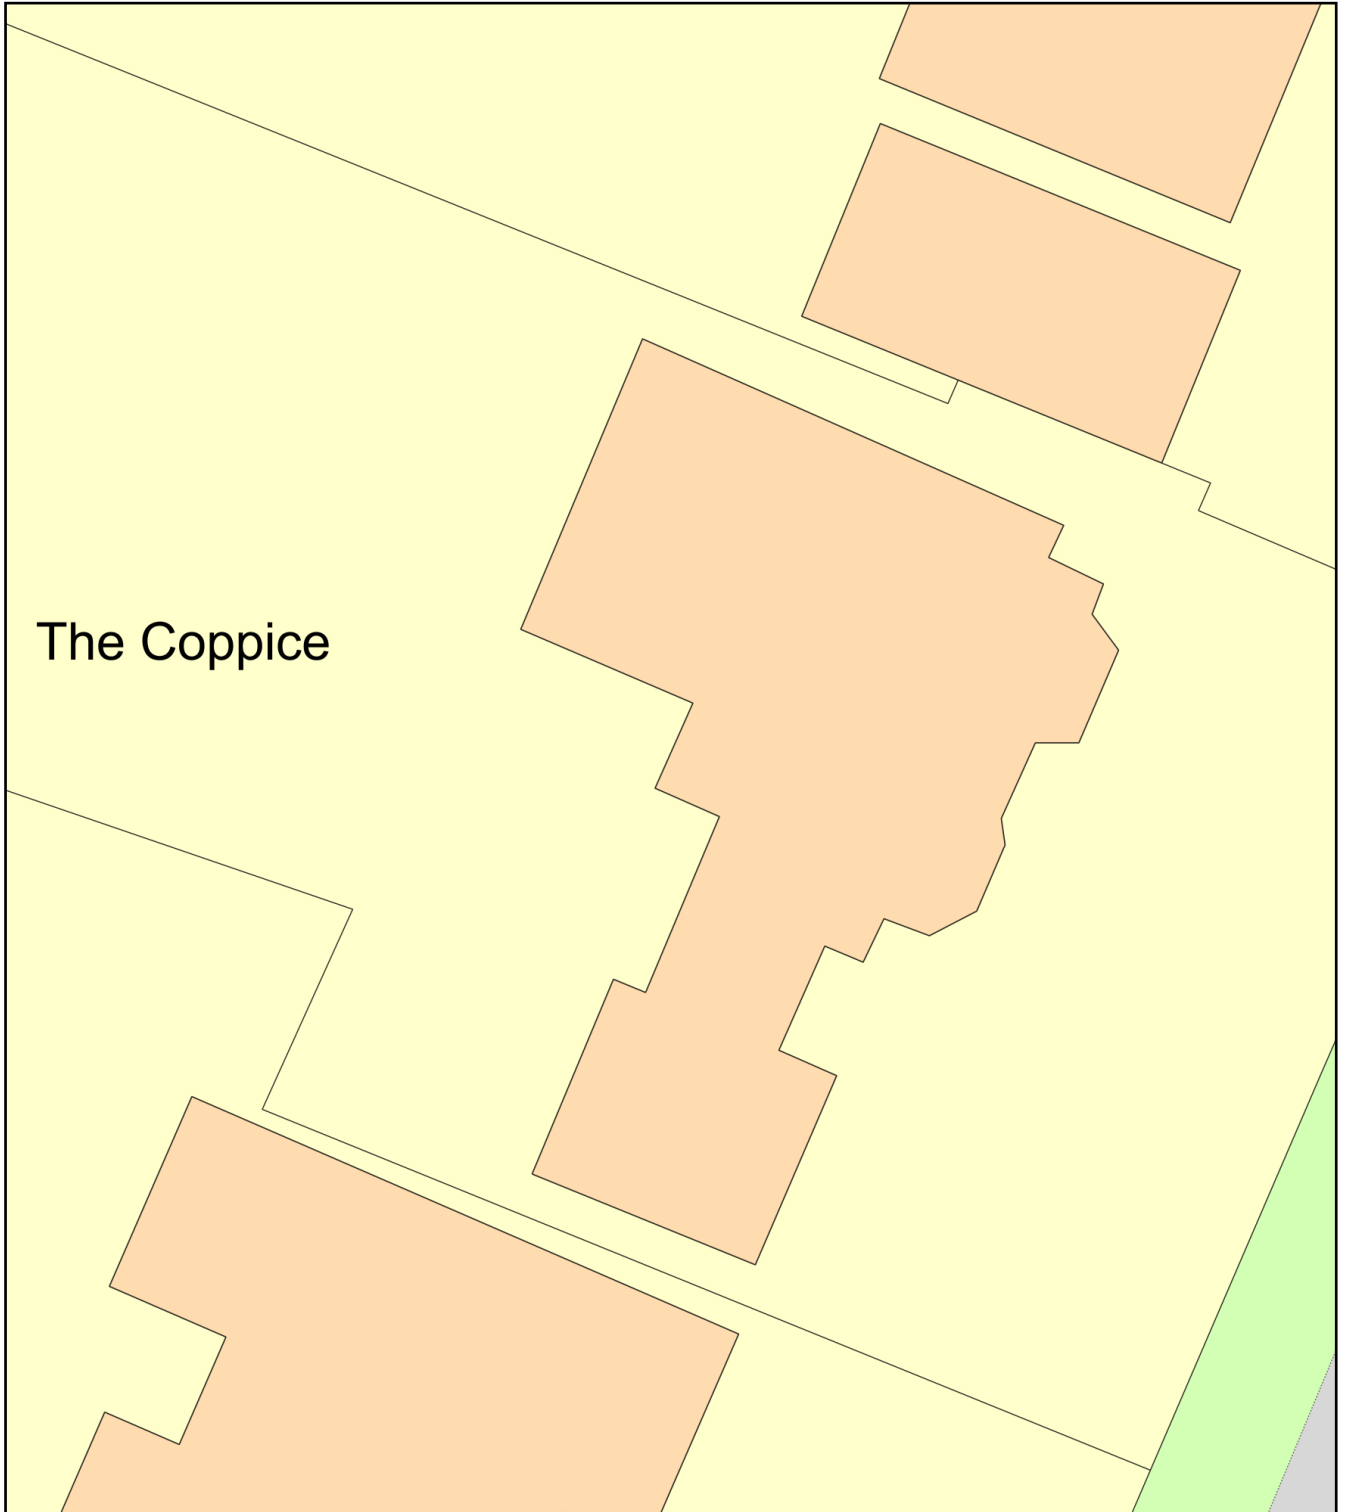

Plan Produced for: Gary Draper

Date Produced: 08 Feb 2021

Plan Reference Number: TQRQM21039135045325

Scale: 1:200 @ A4