


MATERIALS:

- 1: EXISTING ROOF TILES
- 2: EXISTING FLAT ROOF
- 3: ROOF LANTERN

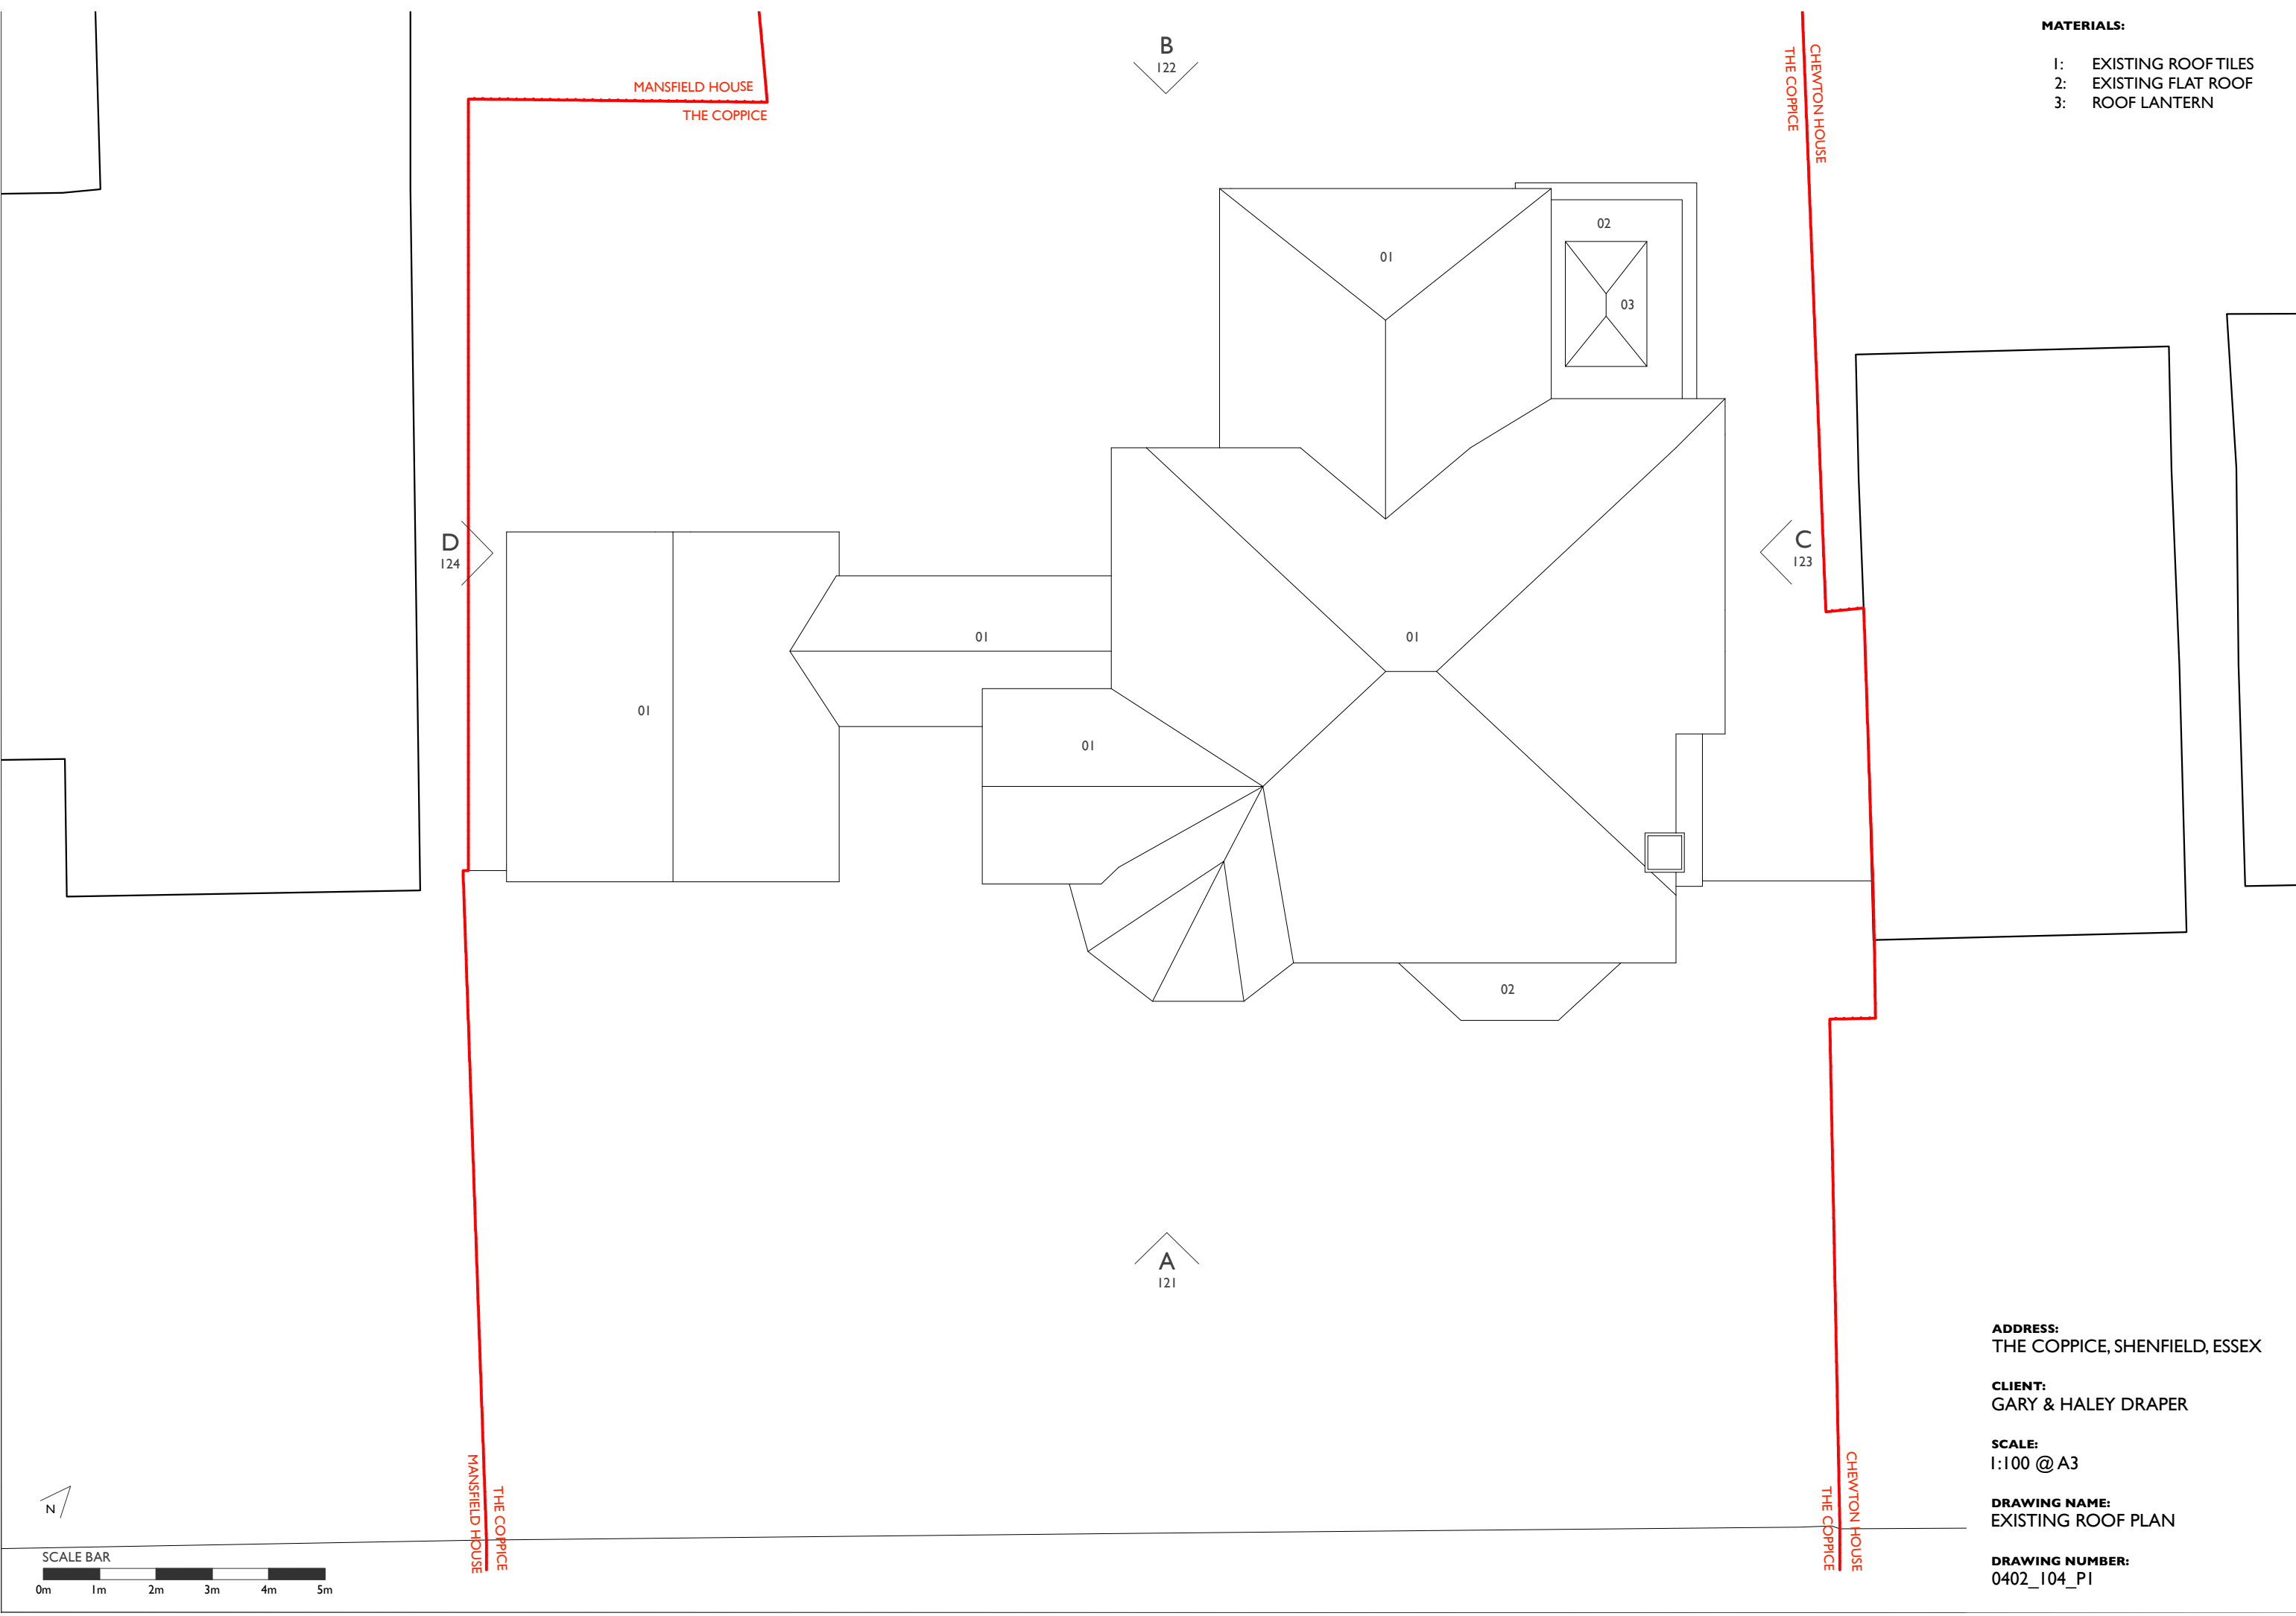

MANSFIELD HOUSE
THE COPPICE

B
122

CHEWTON HOUSE
THE COPPICE

D
124

C
123

01

01

01

01

02

03

01

02

A
121

N

SCALE BAR
0m 1m 2m 3m 4m 5m

ADDRESS:
THE COPPICE, SHENFIELD, ESSEX

CLIENT:
GARY & HALEY DRAPER

SCALE:
1:100 @ A3

DRAWING NAME:
EXISTING ROOF PLAN

DRAWING NUMBER:
0402_104_P1

THE COPPICE
MANSFIELD HOUSE

CHEWTON HOUSE
THE COPPICE