

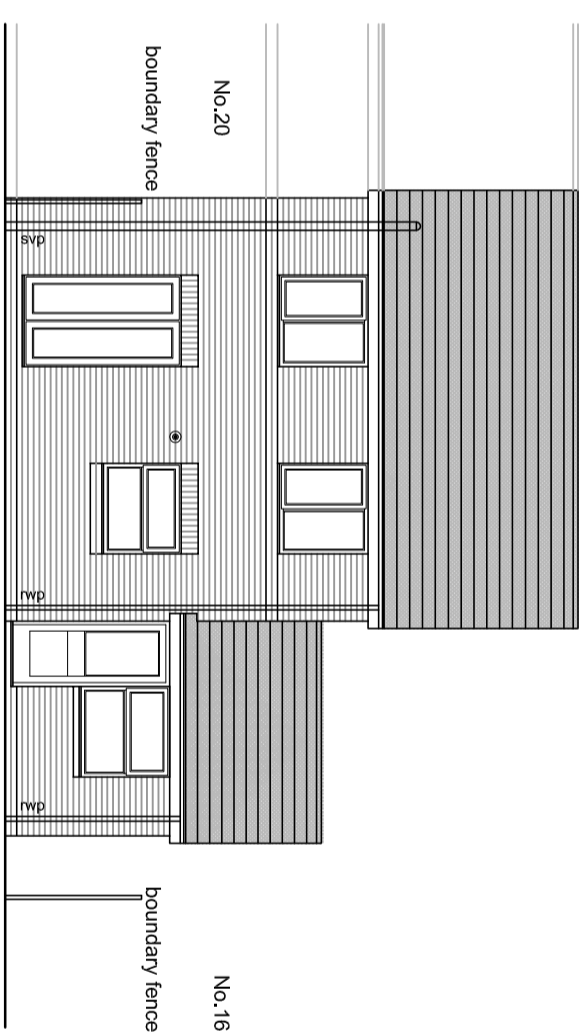



All dimensions to be checked and verified on site prior to construction on site by the contractor.

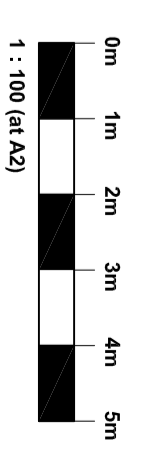


REAR ELEVATION (EAST) AS EXISTING 1:100

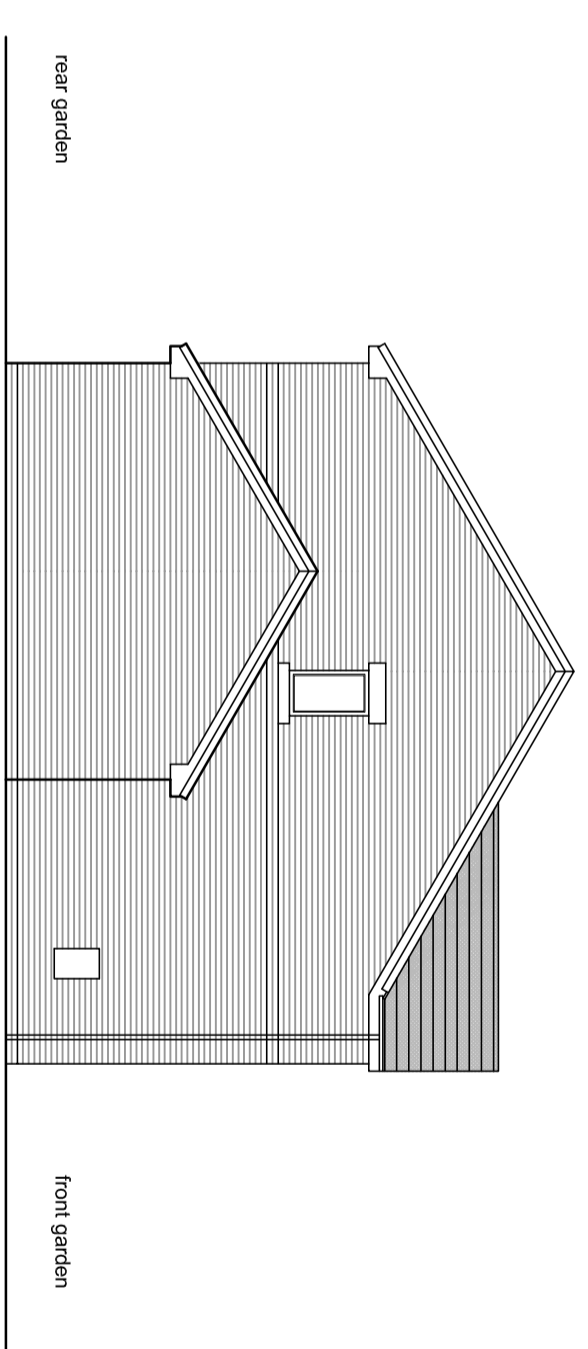


SIDE ELEVATION (NORTH) AS EXISTING 1:100

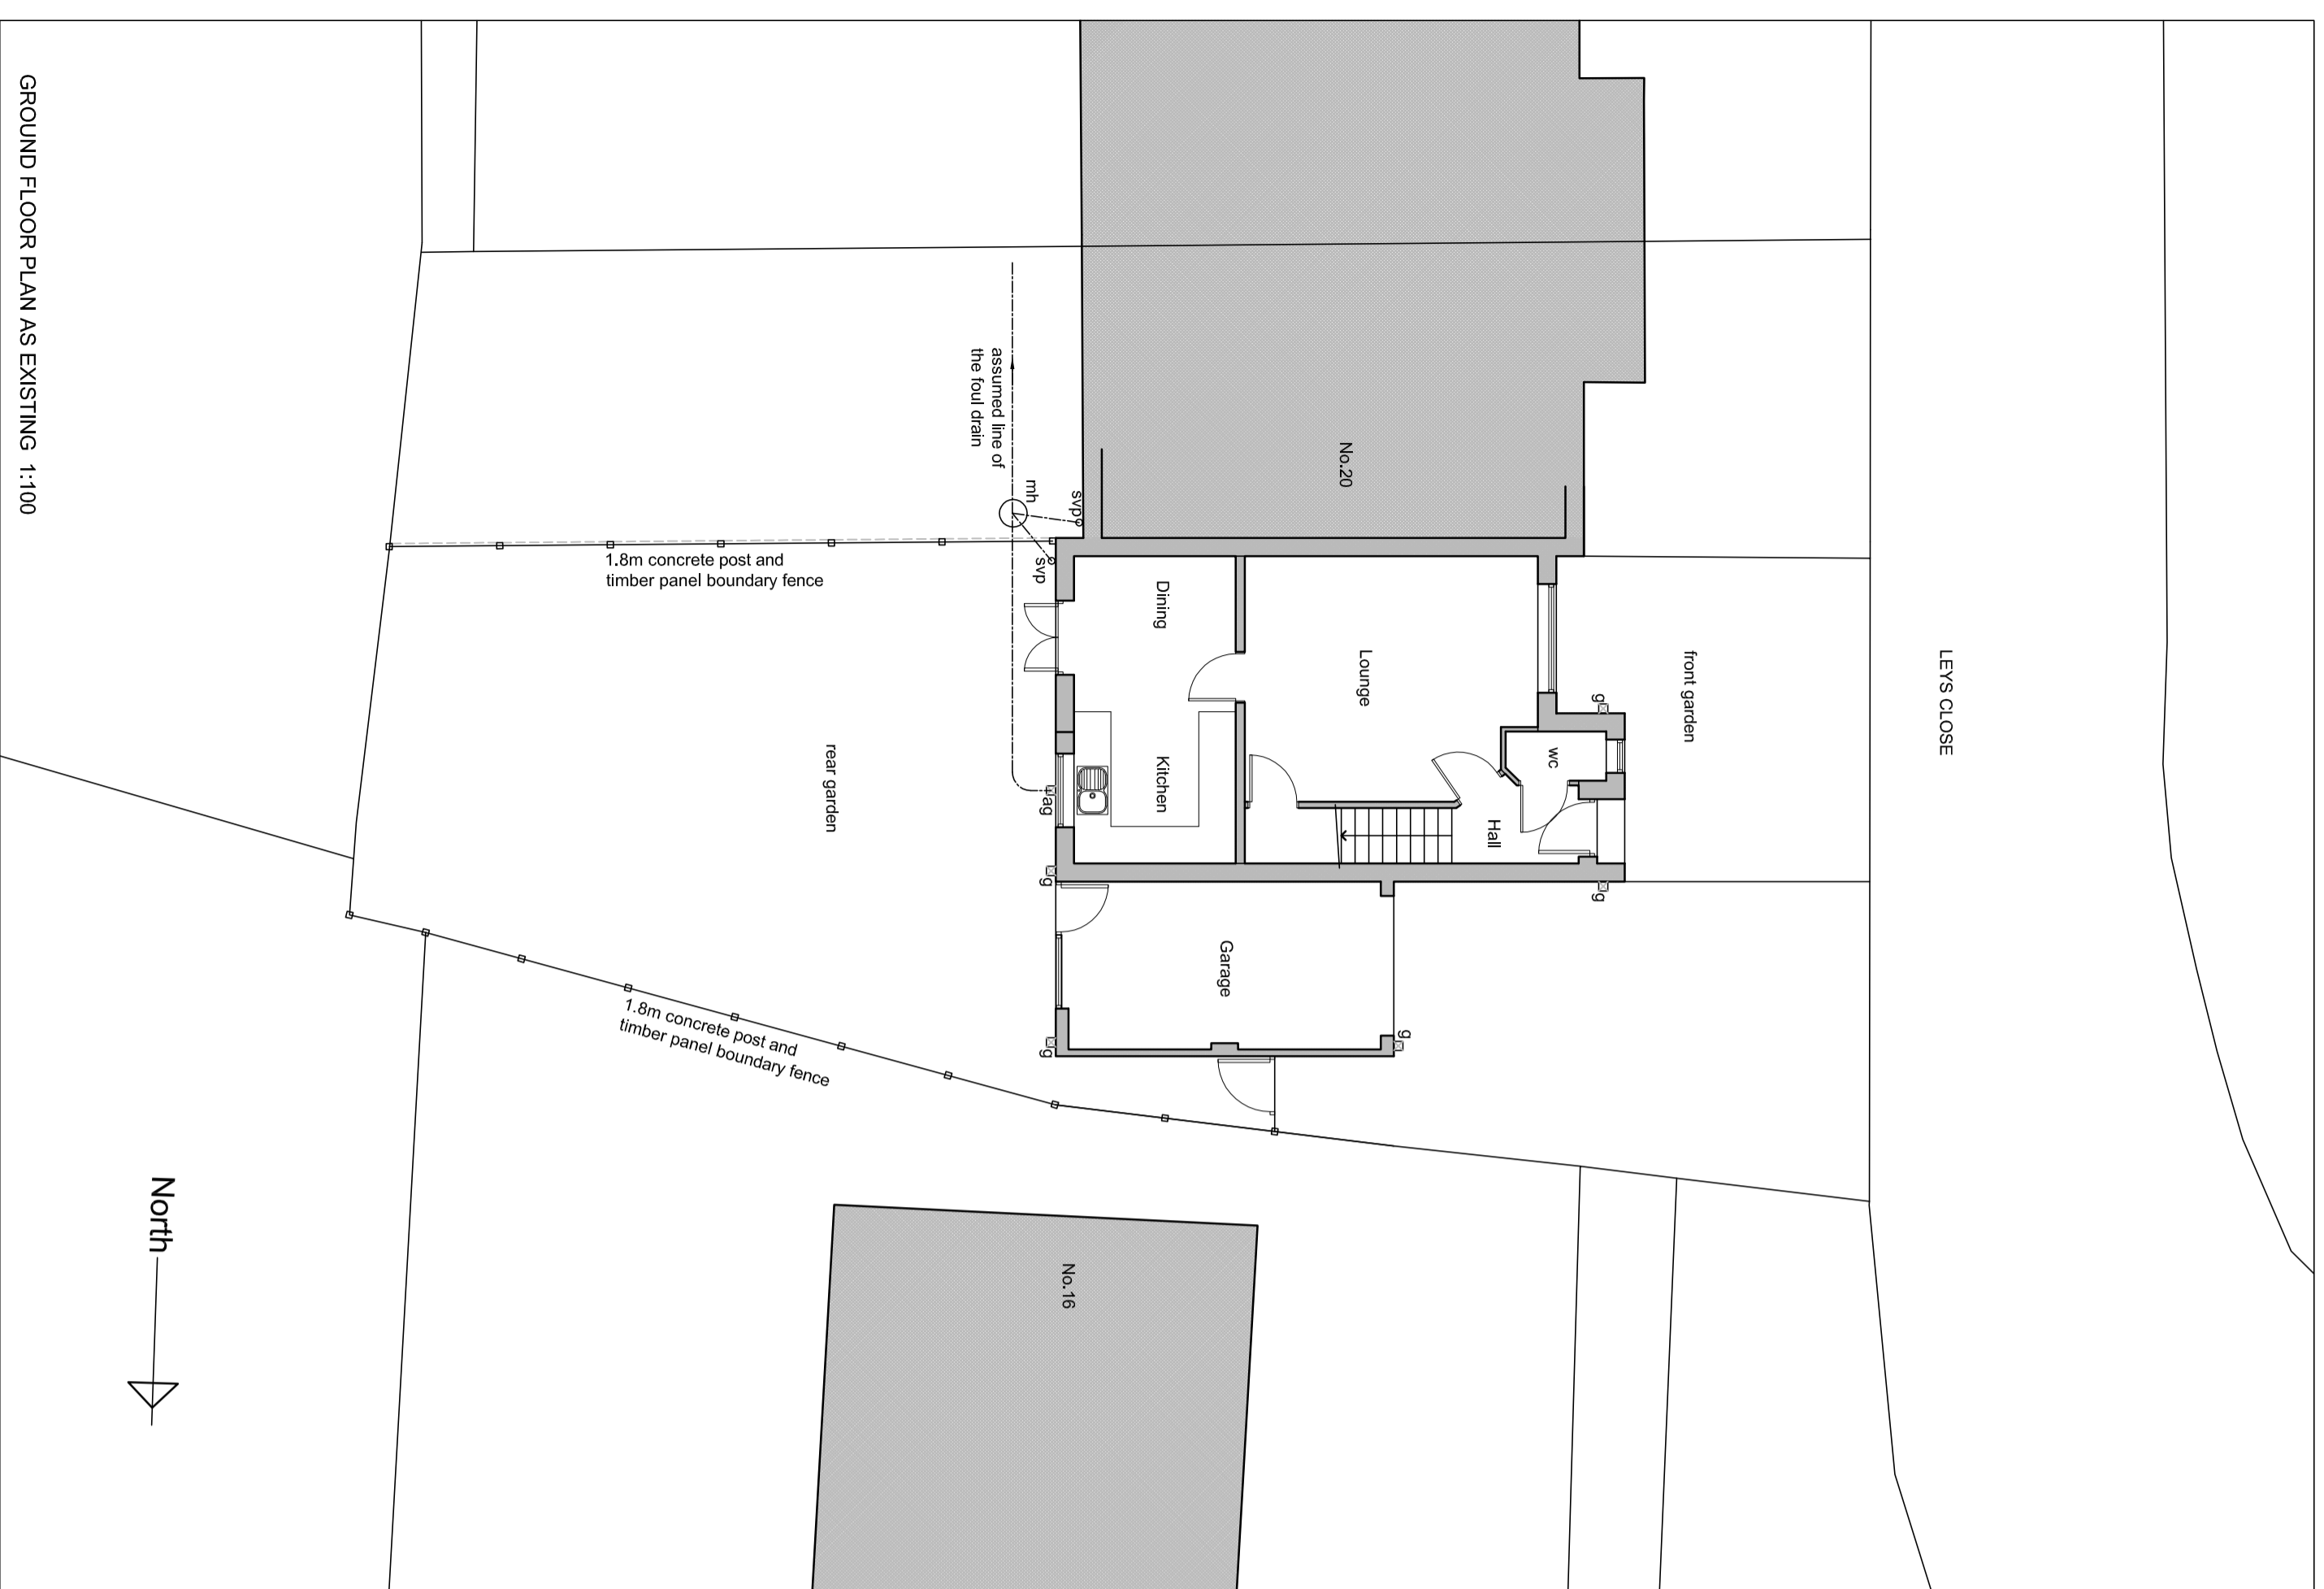

GROUND FLOOR PLAN AS EXISTING 1:100

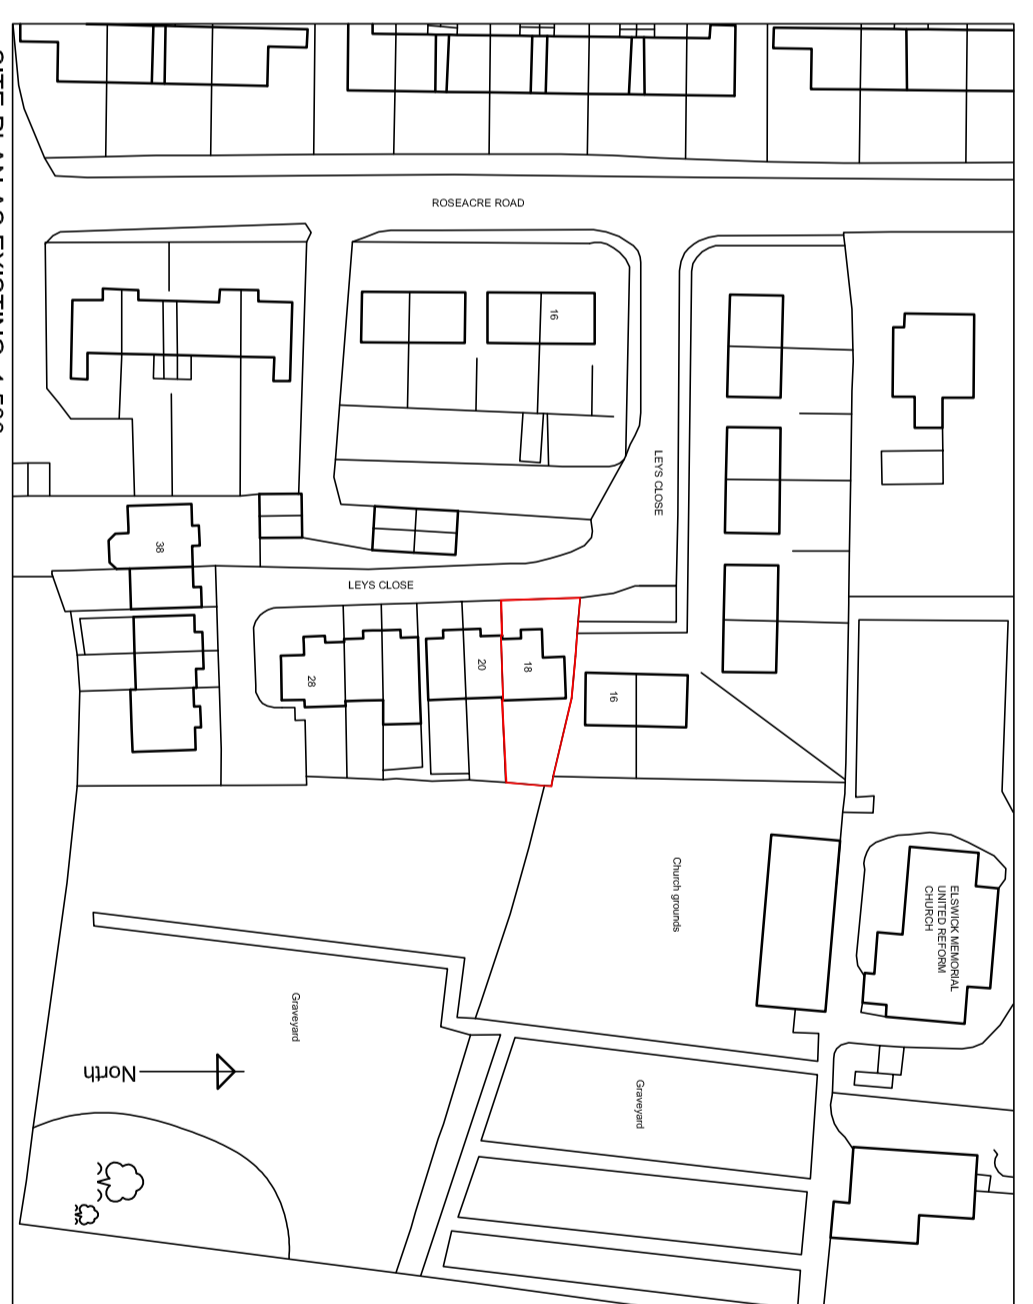

SITE PLAN AS EXISTING 1:500

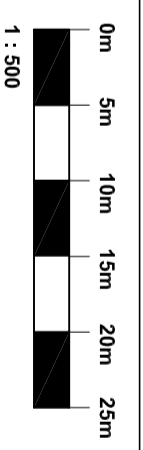

Rev.	Notes	Date
	C J Harrison Architect	tel: Lancaster 07813300658
	Client Mr C Marquis	
	Project Proposed rear extension, 18, Leys Close, Elswick	
	Drawing Existing plans and elevations	
	Scale 1:100 @ A2	Date: Jan 2021
		Drawing no. 517/L/02