


general notes:
do not scale the drawing.
all dimensions to be checked on site prior to commencement of work and any discrepancy shall be immediately reported and resolved prior to work commencing.
this drawing is to be read in conjunction with all relevant drawings and specifications relating to the job whether or not indicated on the drawing.
copyright reserved to clover architectural design limited and this drawing may not be used or reproduced without prior written consent.

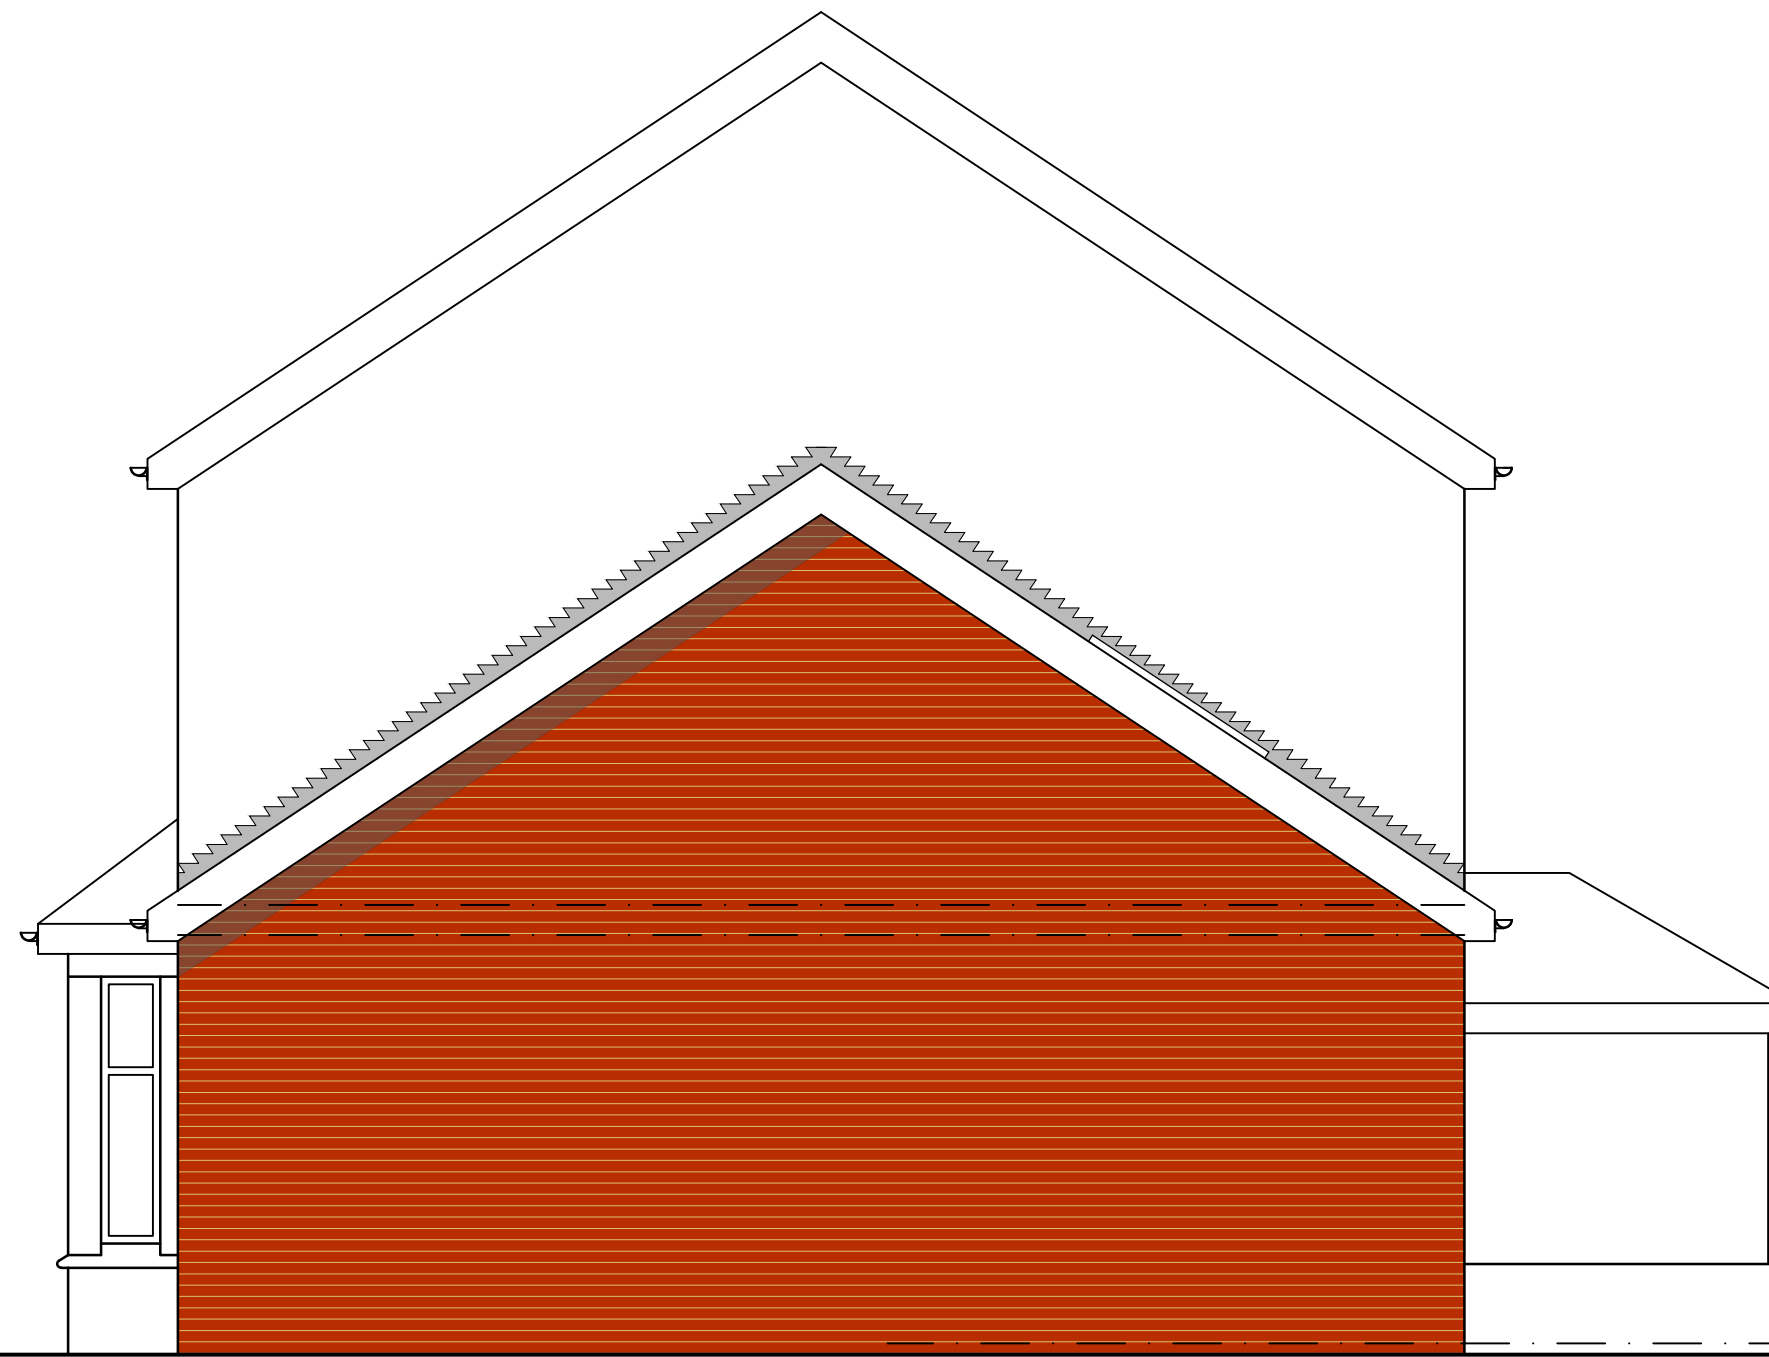


PROPOSED FRONT ELEVATION




PROPOSED SIDE ELEVATION




PROPOSED REAR ELEVATION

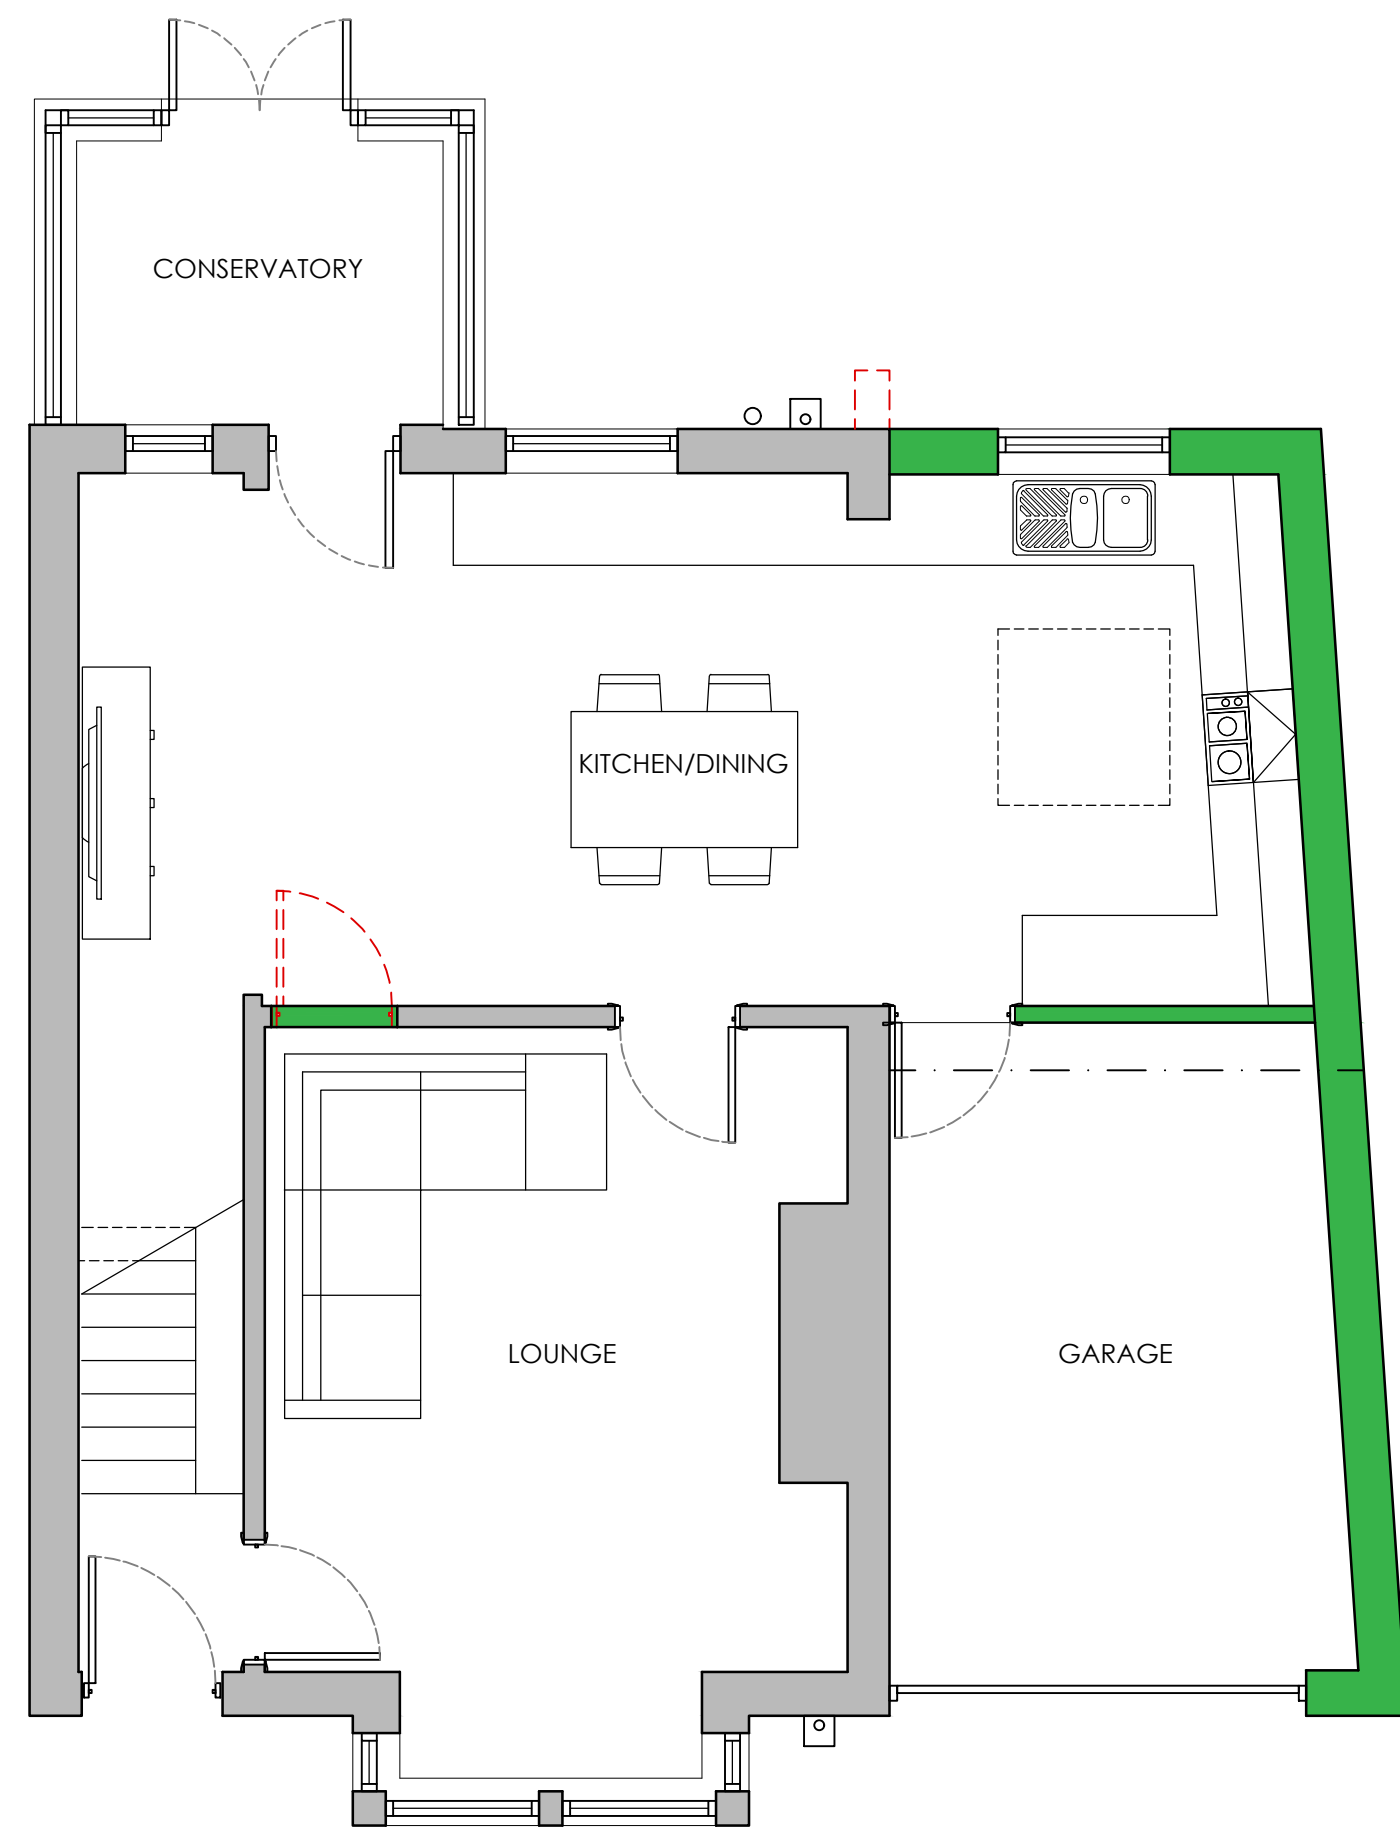

PROPOSED GROUND FLOOR

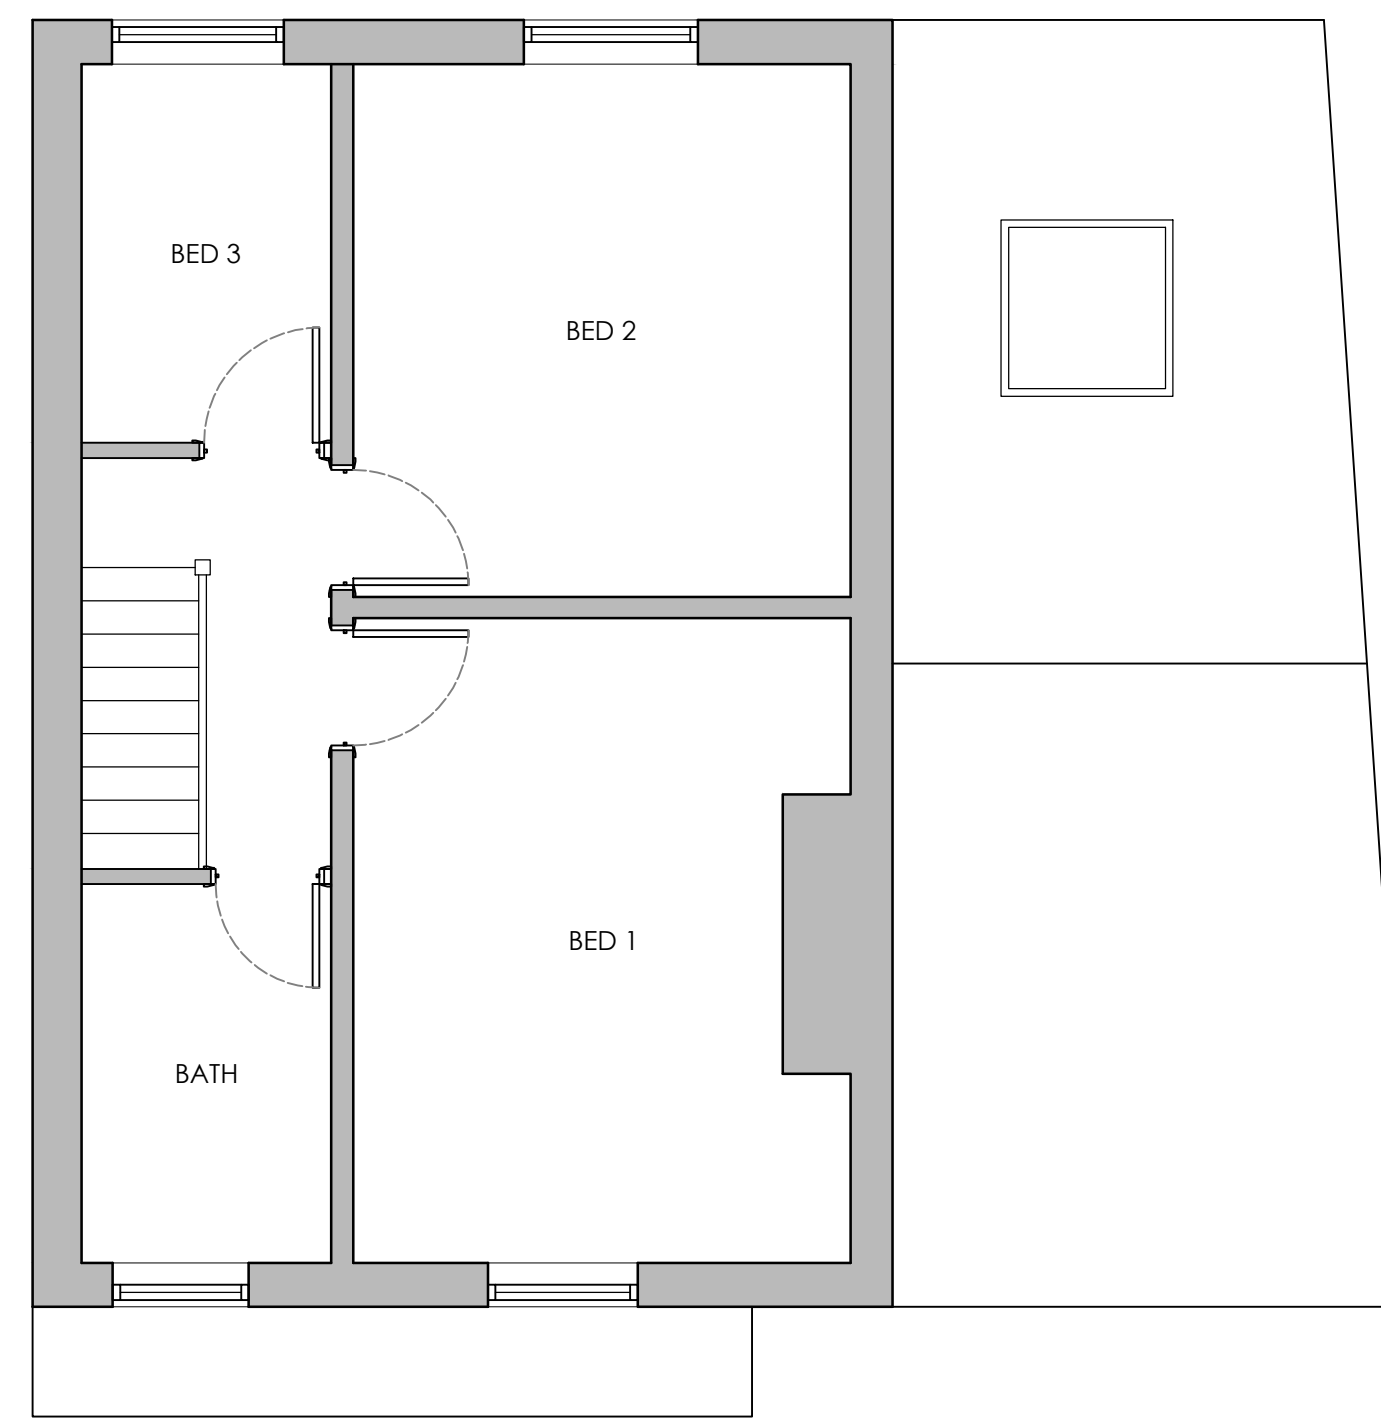

PROPOSED FIRST FLOOR

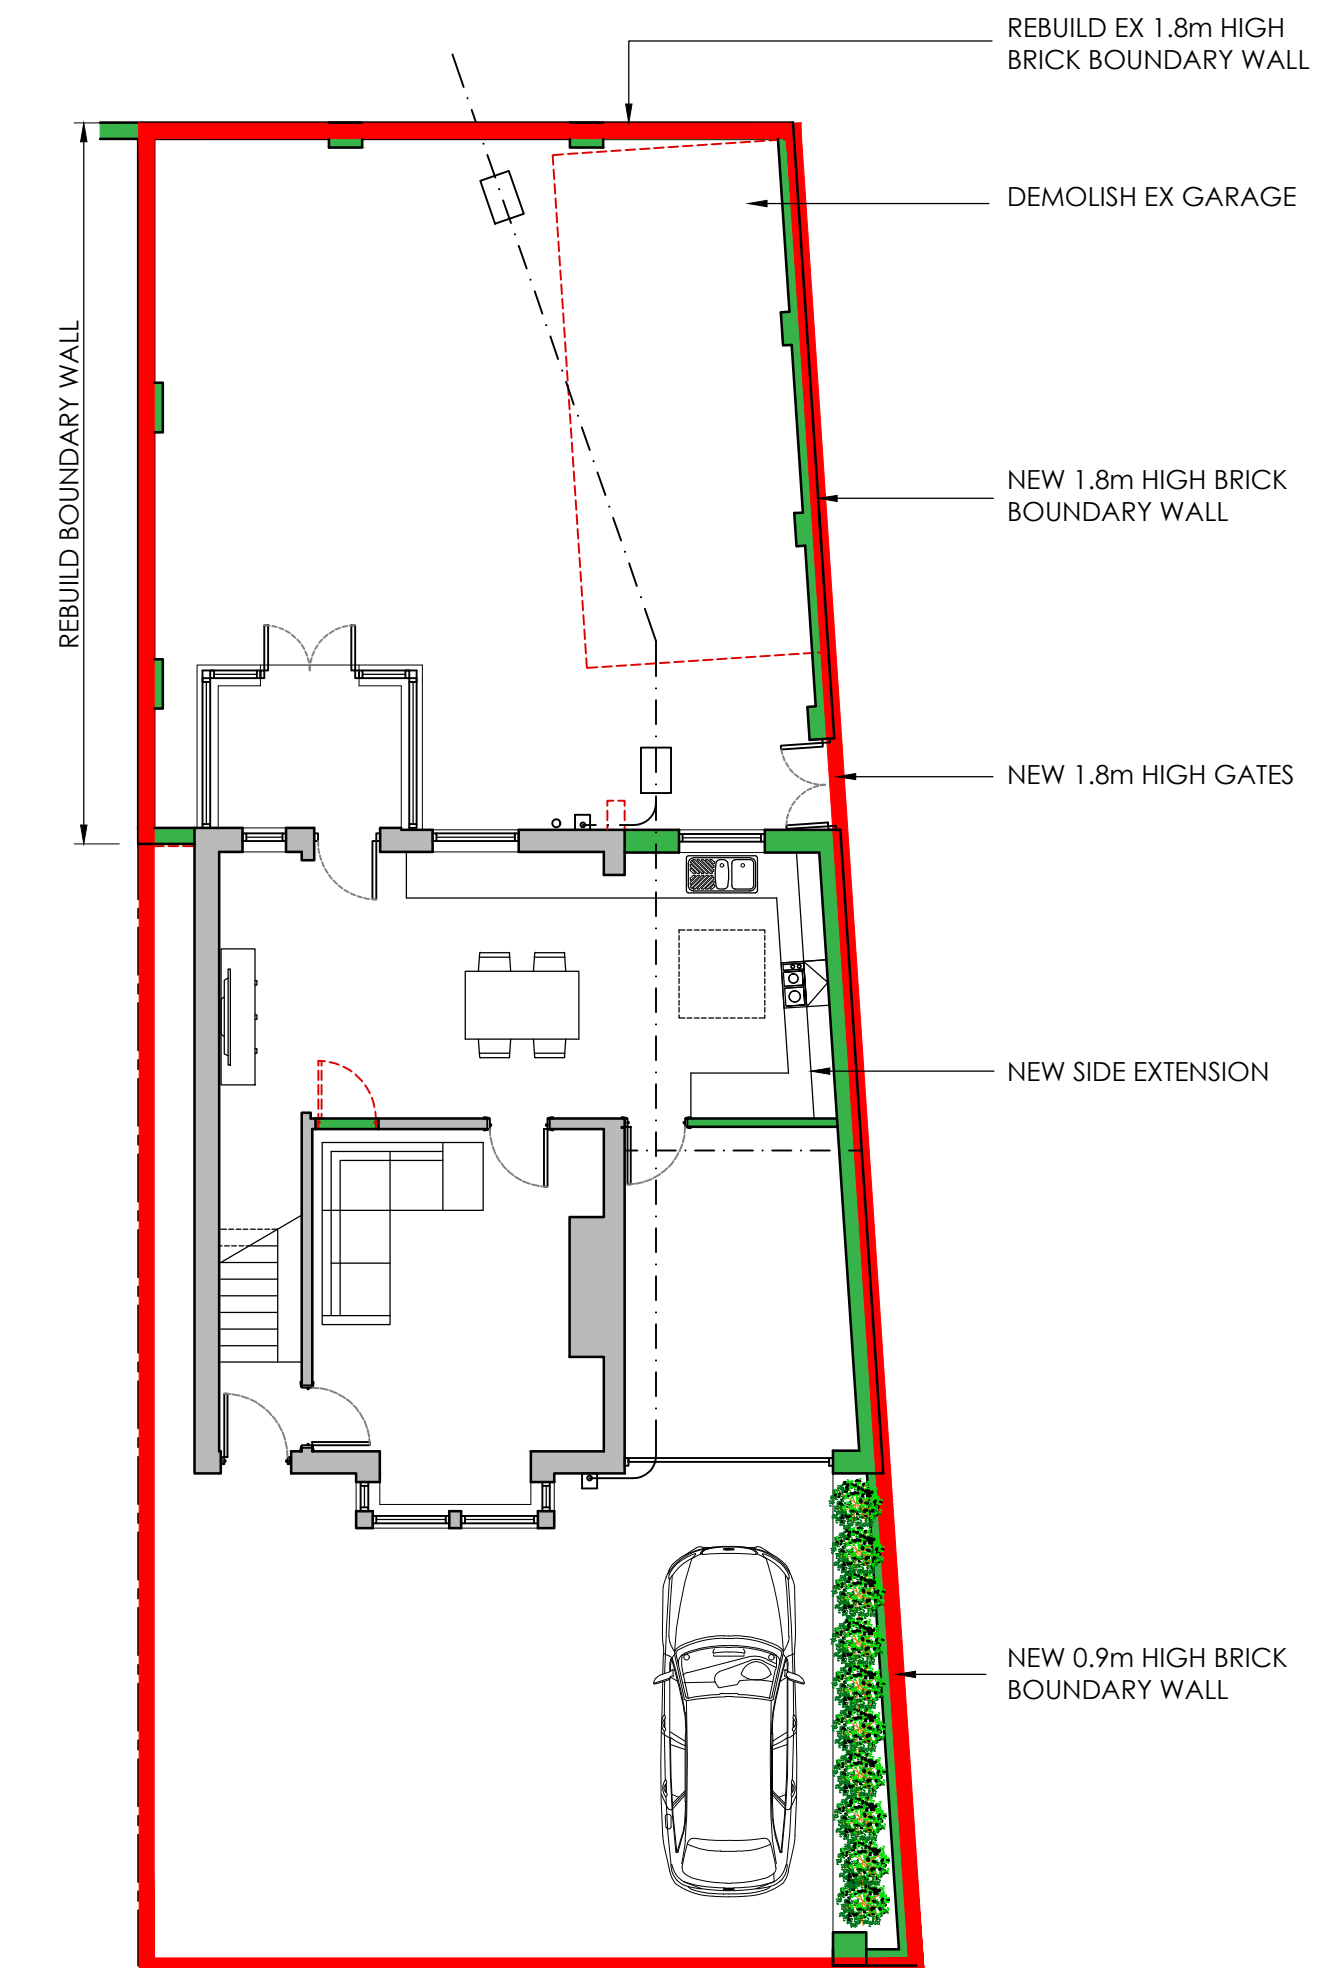

PROPOSED SITE PLAN

A 09.02.21 MS MINOR AMENDMENTS
Rev. Date By Description

clover
architectural design

9 clover drive, freckleton, preston, lancashire pr4 11g
tel: 07773 014899 email info@clover-design.co.uk

Client:

Mr Carl Bassett
5 Naze Lane
Freckleton

Project:
Proposed Single Storey Side Extension

Drawing Title:
Proposed Plans and Elevations

Drawn: MS	Checked: MS	Scale: 1:50, 1:100	Date: Feb 21
Job No: 21-012	Drawing No: 1100	Rev: A	

PROPOSED PLANS AND ELEVATIONS