


general notes:
do not scale the drawing.
all dimensions to be checked on site prior to commencement of work and any discrepancy shall be immediately reported and resolved prior to work commencing.
this drawing is to be read in conjunction with all relevant drawings and specifications relating to the job whether or not indicated on the drawing.
copyright reserved to clover architectural design limited and this drawing may not be used or reproduced without prior written consent.



PROPOSED FRONT ELEVATION - STREET SCENE



PROPOSED REAR ELEVATION

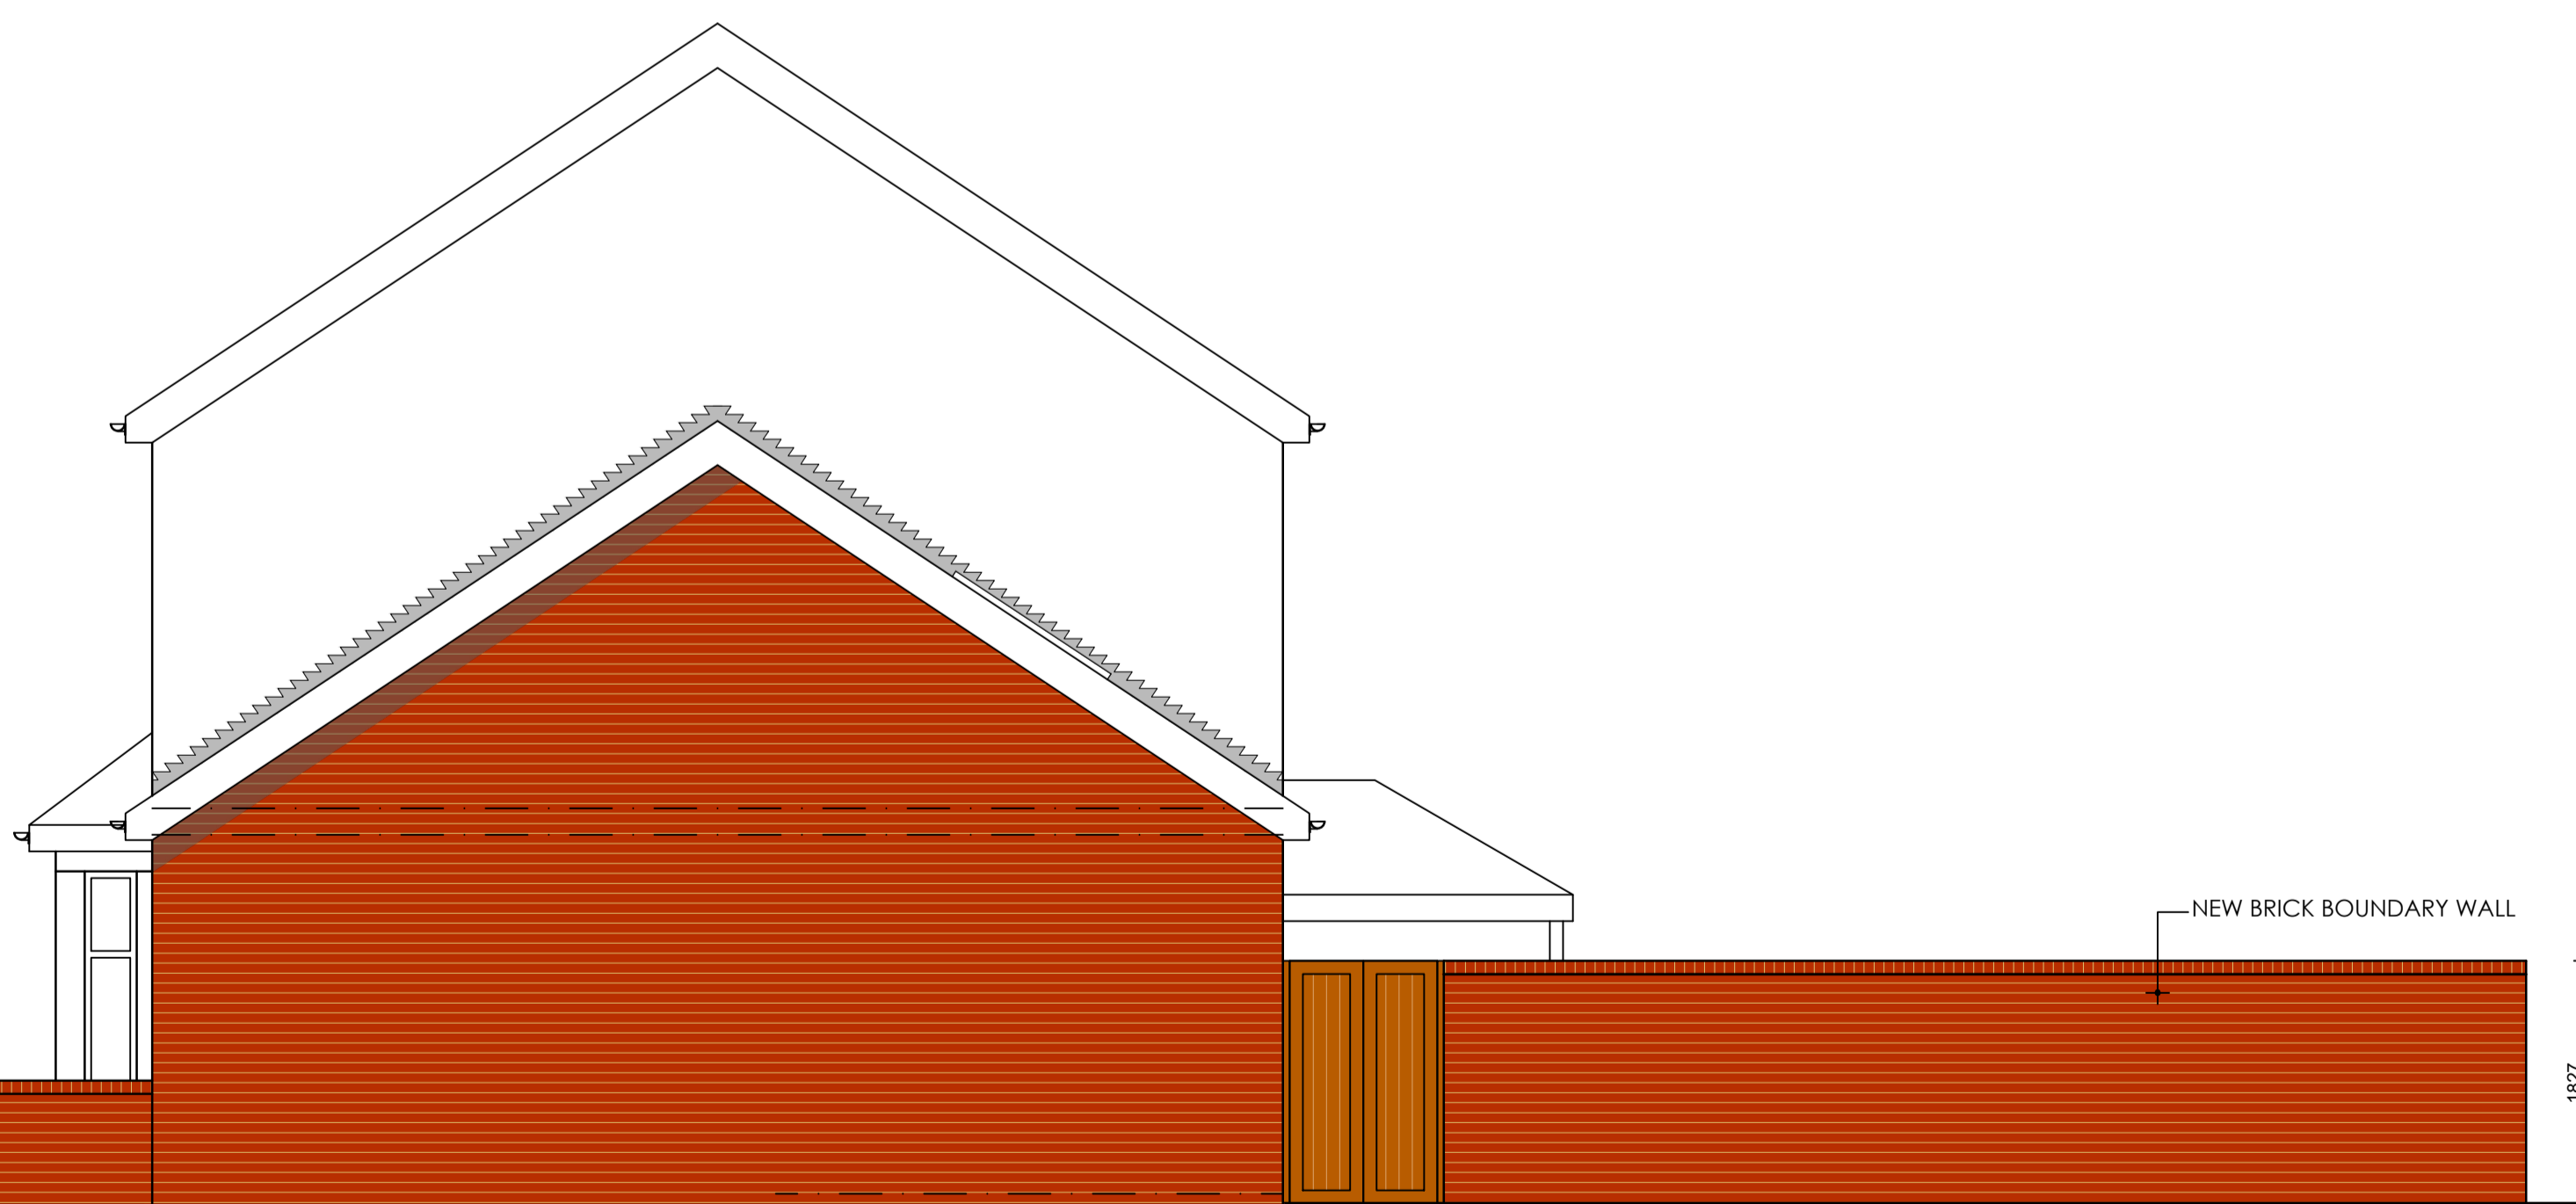

PROPOSED SIDE ELEVATION - STREET SCENE

Rev. Date By Description
clover
architectural design
9 clover drive, freckleton, preston, lancashire pr4 11g
tel: 07773 014899 email info@clover-design.co.uk

Client:
Mr Carl Bassett
5 Naze Lane
Freckleton
Project:
Proposed Single Storey Side Extension

Drawing Title:
Proposed Street Scenes

Drawn:	Checked:	Scale:	Date:
MS		1:50	Feb 21
Job No:	Drawing No:	Rev:	
21-012	1101		

PROPOSED STREET SCENES