


EXISTING REAR ELEVATION


SCALE IN METERS

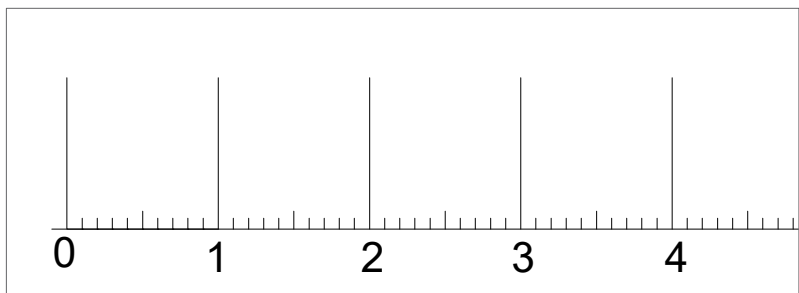

MR ADAM

PROPOSED SPIRAL FIRE ESCAPE STAIR
AND PATIO DOORS
6B PITT TERRACE, STIRLING

EXISTING REAR ELEVATION

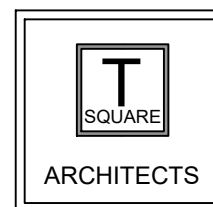

Architecture - Design - Planning

39 Allanvale Road
Bridge of Allan
Stirling
FK9 4PA

Mob: 07596906412

E-mail: ctaire.gibbons@tsquare-architects.co.uk Web: www.tsquare-architects.co.uk

scale 1:50	date 15.01.21	drawn: CG	status: P
proj no. 2020-832	Dwg no. T-301		