


EXISTING FIRST FLOOR PLAN


BOUNDARY

SCALE IN METERS

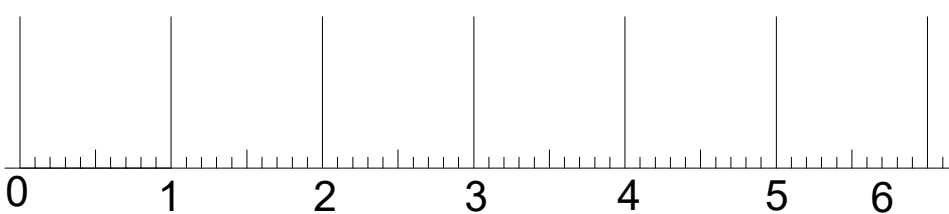

MR ADAM
 PROPOSED SPIRAL FIRE ESCAPE STAIR
 AND PATIO DOORS
 6B PITT TERRACE, STIRLING

EXISTING FIRST FLOOR PLAN

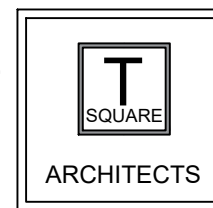

Architecture - Design - Planning

39 Allanvale Road
 Bridge of Allan
 Stirling
 FK9 4PA

Mob: 07596906412

E-mail: claire.gibbons@tsquare-architects.co.uk Web: www.tsquare-architects.co.uk

scale 1:50	date 15.01.21	drawn: CG	status: P
proj no. 2020-832	Dwg no. T-201	-	-