



PROPOSED SOUTH ELEVATION OF PORCH

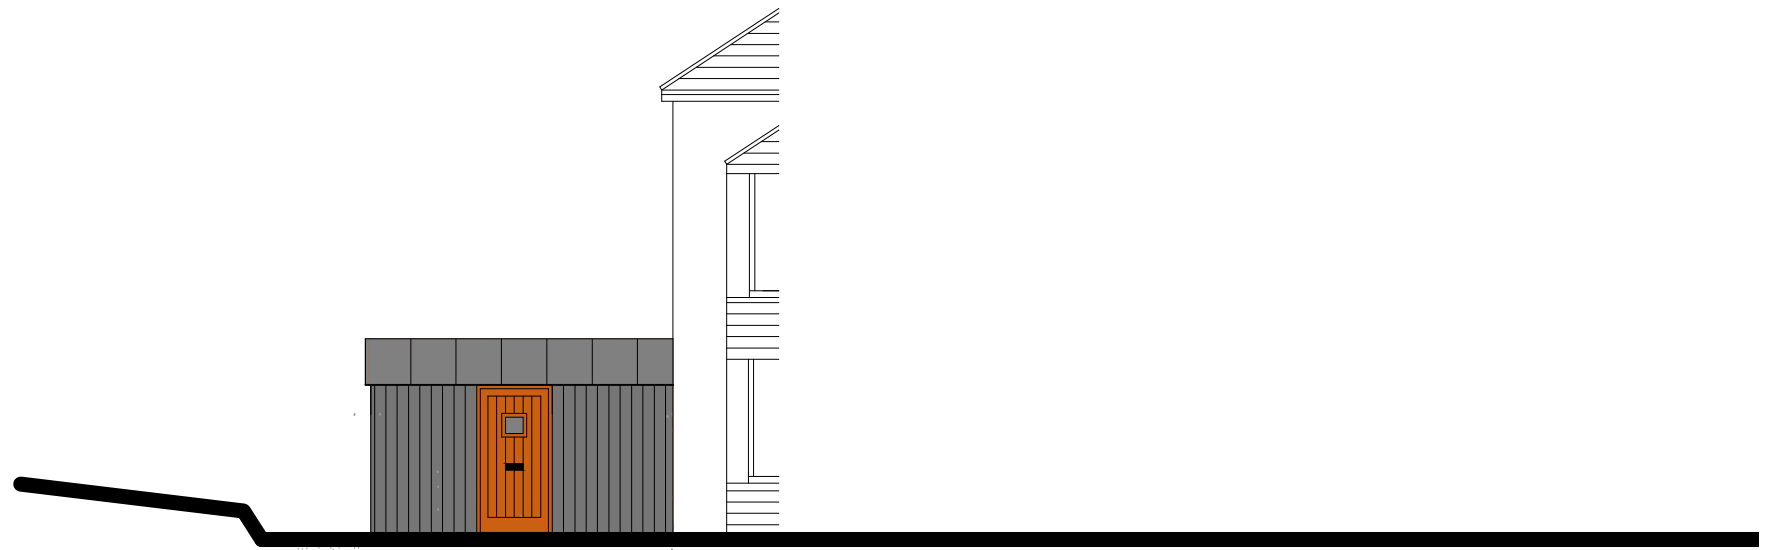

PROPOSED NORTH ELEVATION OF PORCH

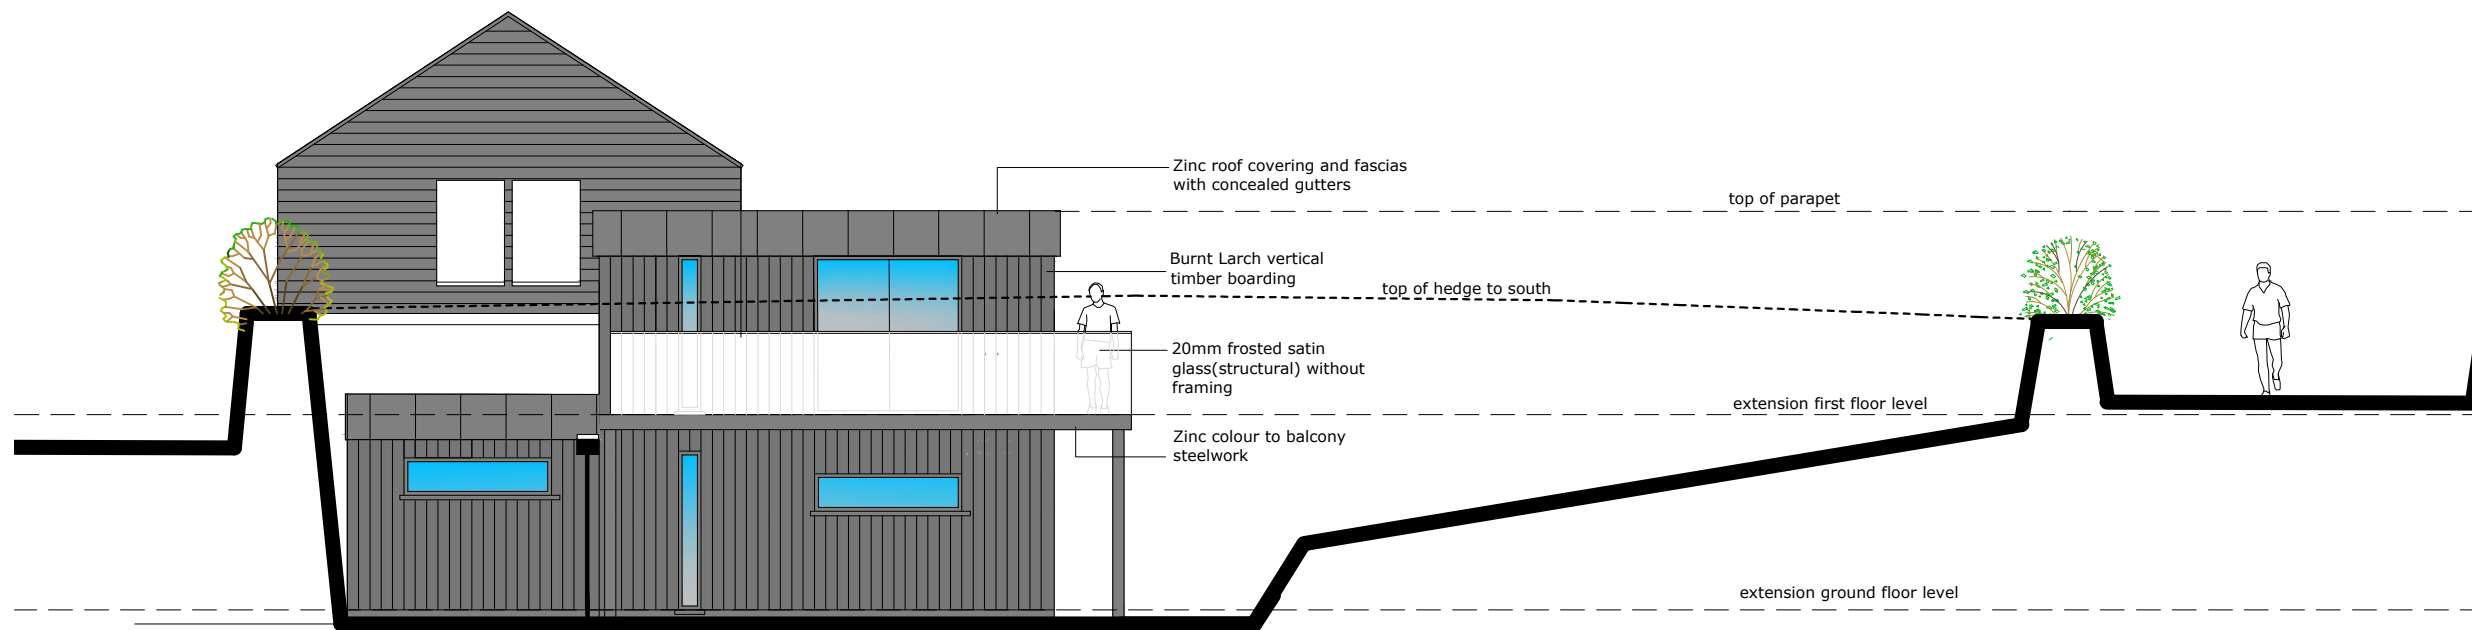

PROPOSED SOUTH ELEVATION



Hay House St Stephen St Austell PL26 7LF
**Proposed Extensions to
 The Count House
 Wheal Buller
 Lanner
 Redruth
 TR16 6ST**
 for
Tim Luscombe Esq
 Drawn By:RK Scale - 1:100
 Drawing Number
1220/01/05