




NOTES:
 THE COPYRIGHT OF THIS DRAWING IS RETAINED BY ANDREW FLEET MCIAT
 THIS DRAWING MUST NOT BE SCALED
 ALL DIMENSIONS TO BE CHECKED ON SITE BY CONTRACTOR PRIOR TO COMMENCING WORK OR ORDERING ANY MATERIALS.
 ANY DISCREPANCIES TO BE NOTIFIED IMMEDIATELY.

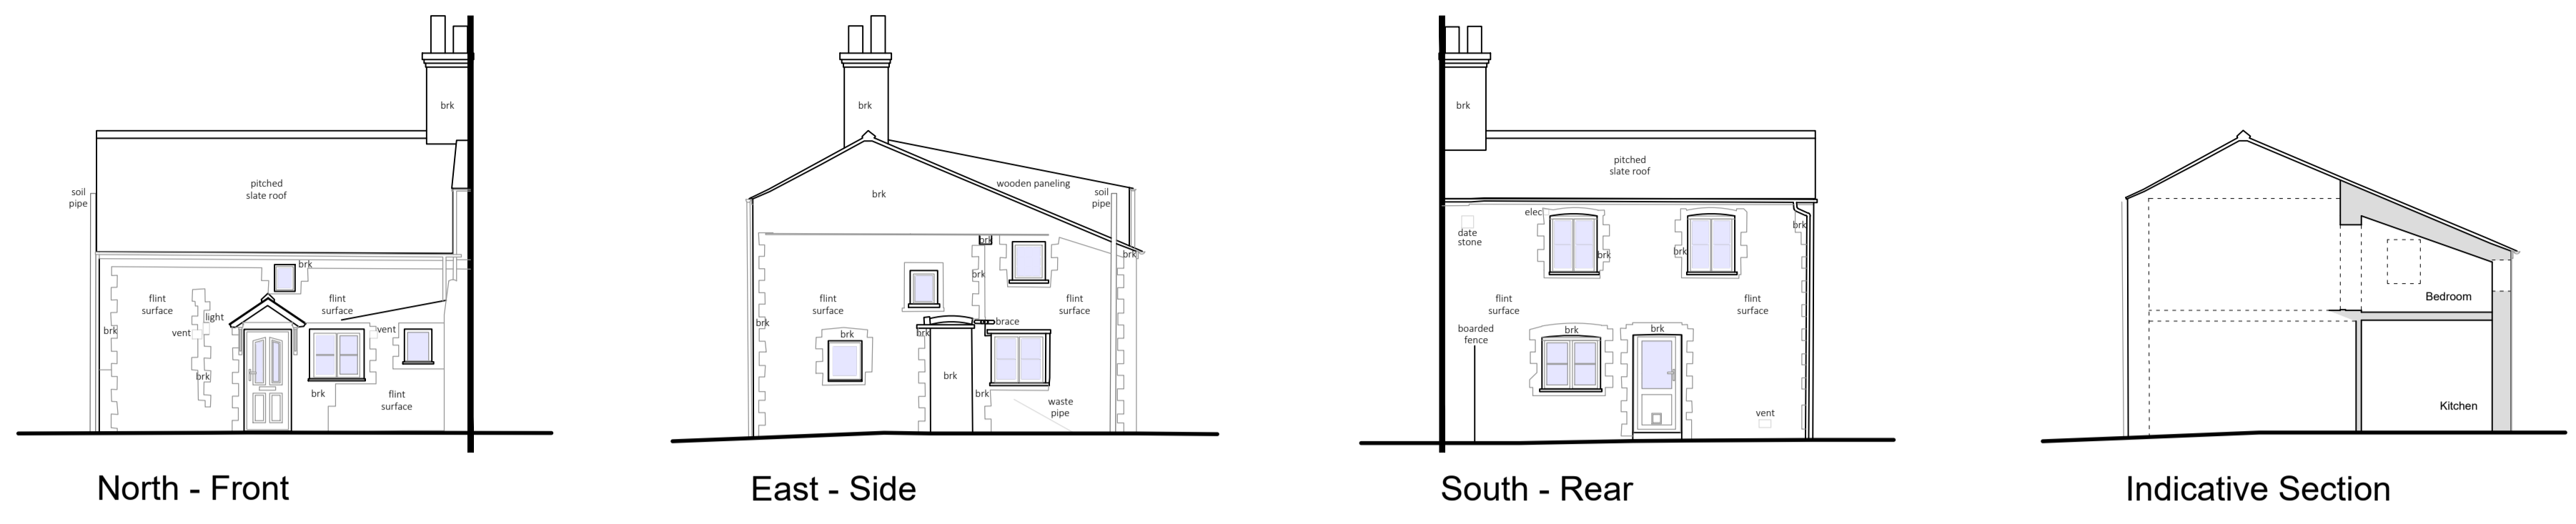


North - Front
 Existing Elevations

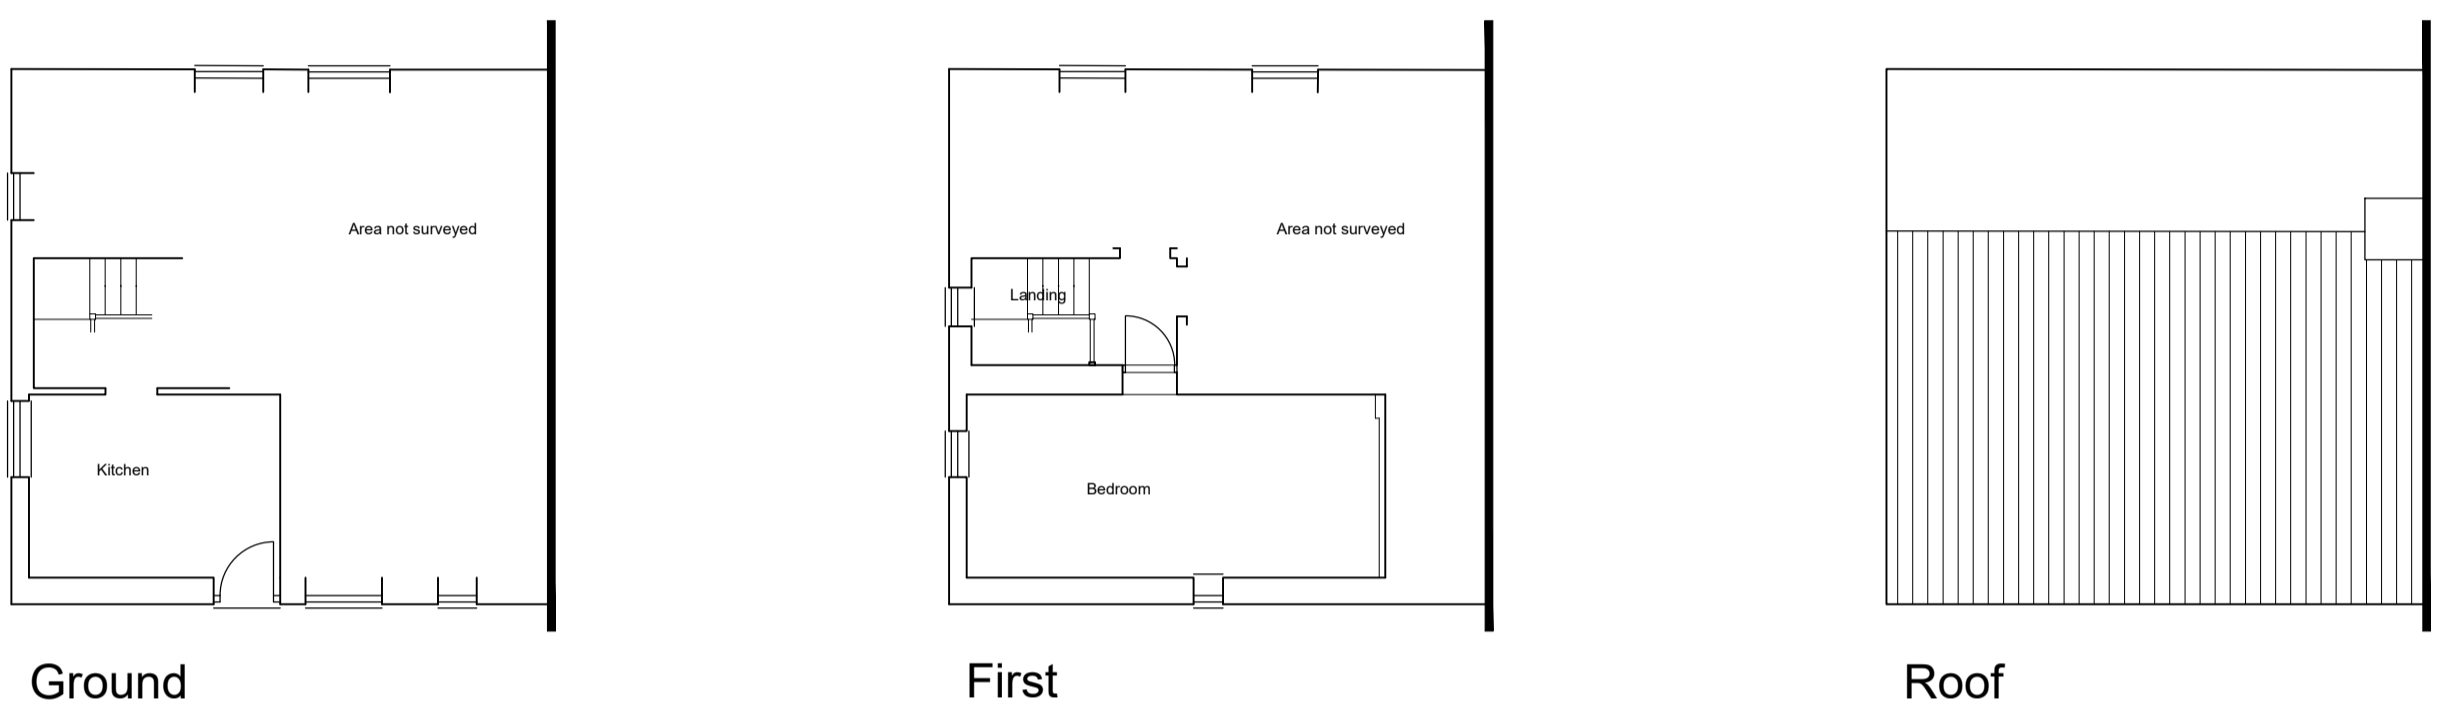

Ground
 Existing Floor Plans

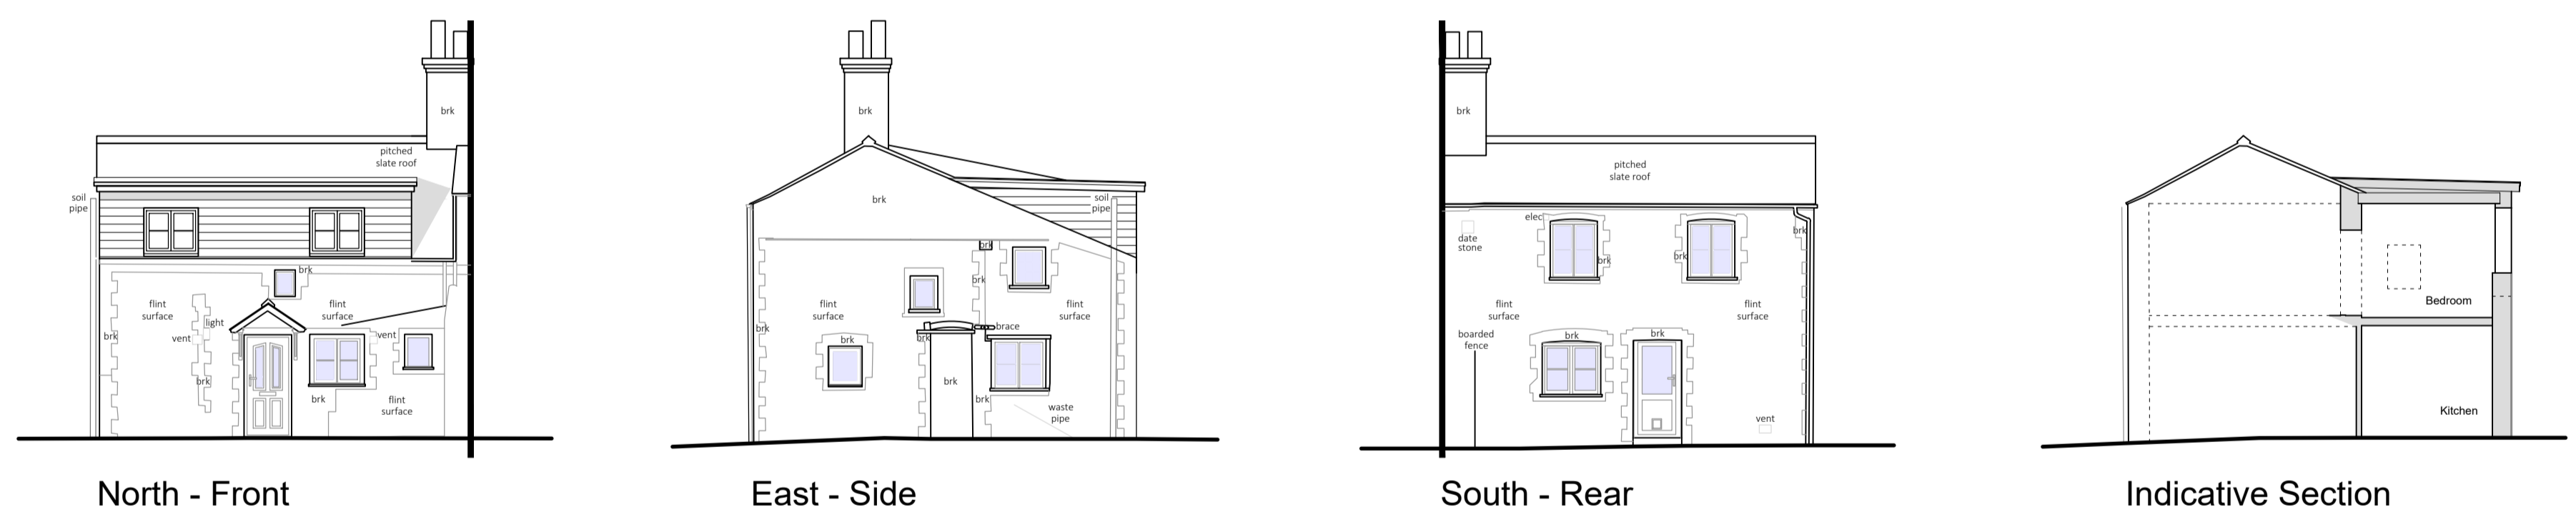


North - Front
 Proposed Elevations

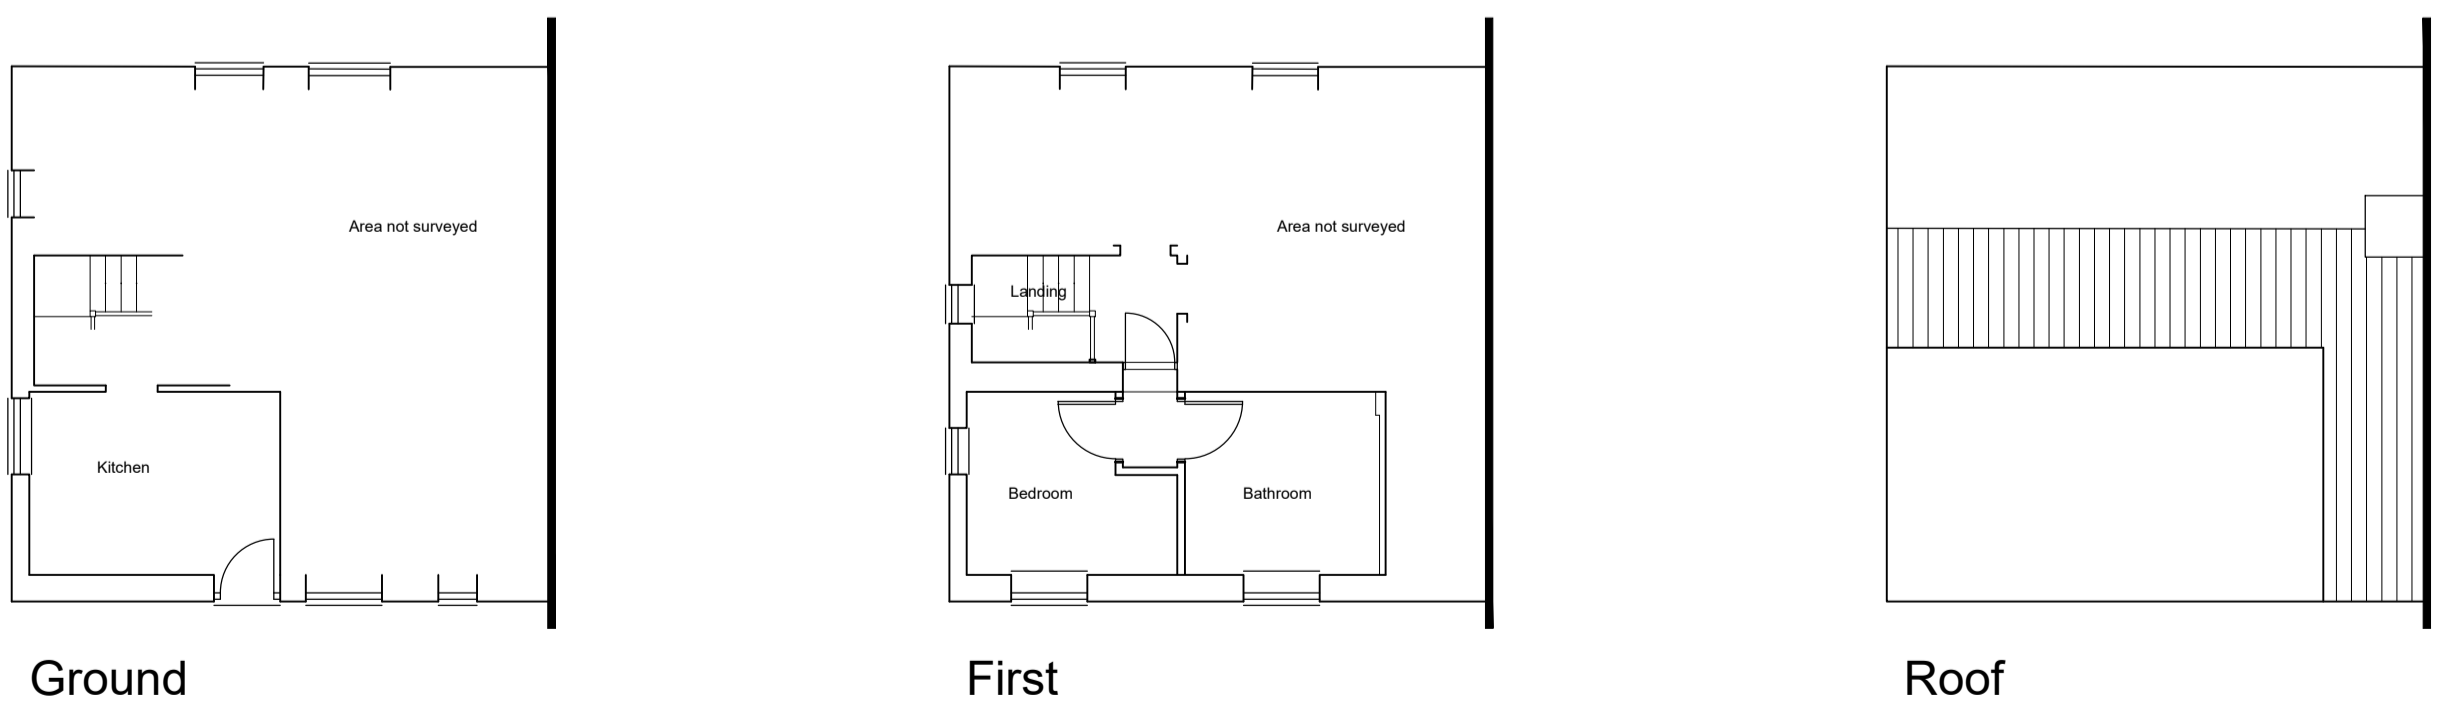


Ground
 Proposed Floor Plans



Location Plan scale 1:1250

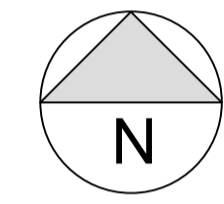

REPRODUCED FROM THE 1:2500 ORDNANCE SURVEY MAP WITH THE PERMISSION OF ORDNANCE SURVEY ON BEHALF OF THE CONTROLLER OF HER MAJESTY'S STATIONERY OFFICE.
 CROWN COPYRIGHT, ANDREW FLEET MCIAT, 6 REGENT PLACE, SOHAM, CAMBRIDGESHIRE, CB7 5RL
 LICENCE No. AR 100033546

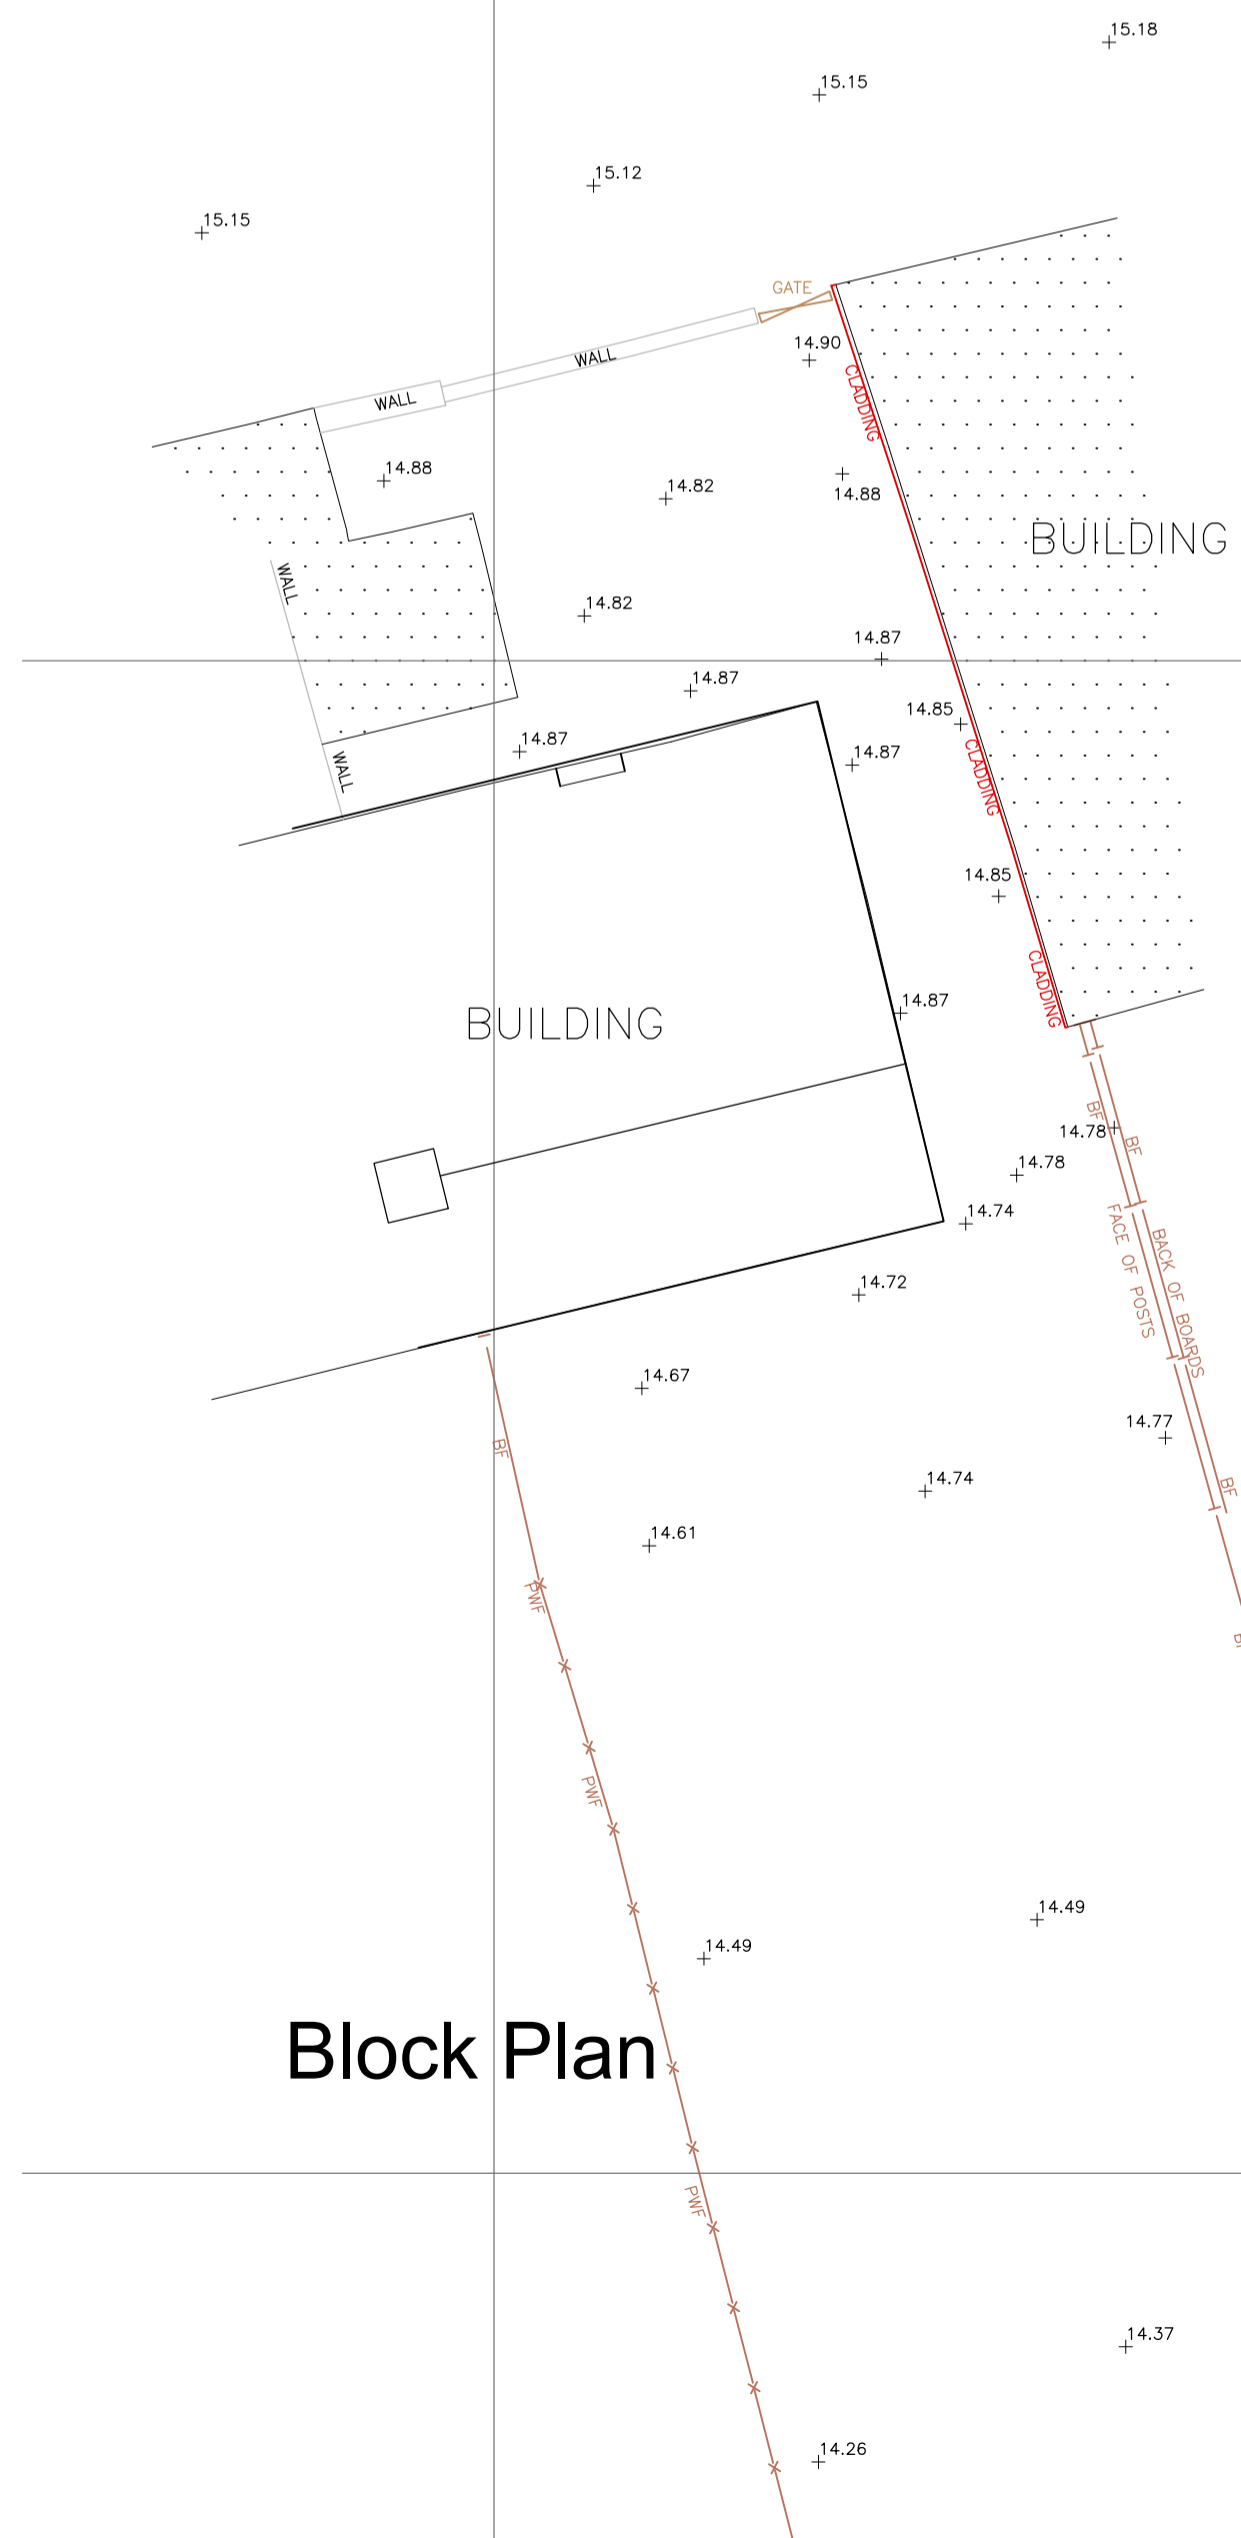

Block Plan

Revision	Notes	Date	Drawn	Chkd
Client	Siena Carter and Wade Leaford			
Project	Proposed roof extension			
Address	49 Little London Eriswell Brandon Suffolk IP27 9BG			
Drawing	Sketch Proposals			
Drawing No.	20:145 - 1	Revision	A	
Scale	Paper Size	Drawn	Checked	
1 : 100	A1	AJF	XXX	



6 Regent Place, Soham, Ely, Cambridgeshire, CB7 5RL
 Tel: (01353) 720651 w: www.andrewfleet.co.uk e: mail@andrewfleet.co.uk

1:2500	0	25m	50m	100m	200m
1:1250	0	12.5m	25m	50m	100m
1:500	0	2m	4m	8m	16m
1:250	0	0.5m	1m	2m	4m
1:100	0	0.2m	0.4m	0.8m	1.6m
1:50	0	0.05m	0.1m	0.2m	0.4m
1:20	0	0.02m	0.04m	0.08m	0.16m
1:10	0	0.01m	0.02m	0.04m	0.08m