



revision history

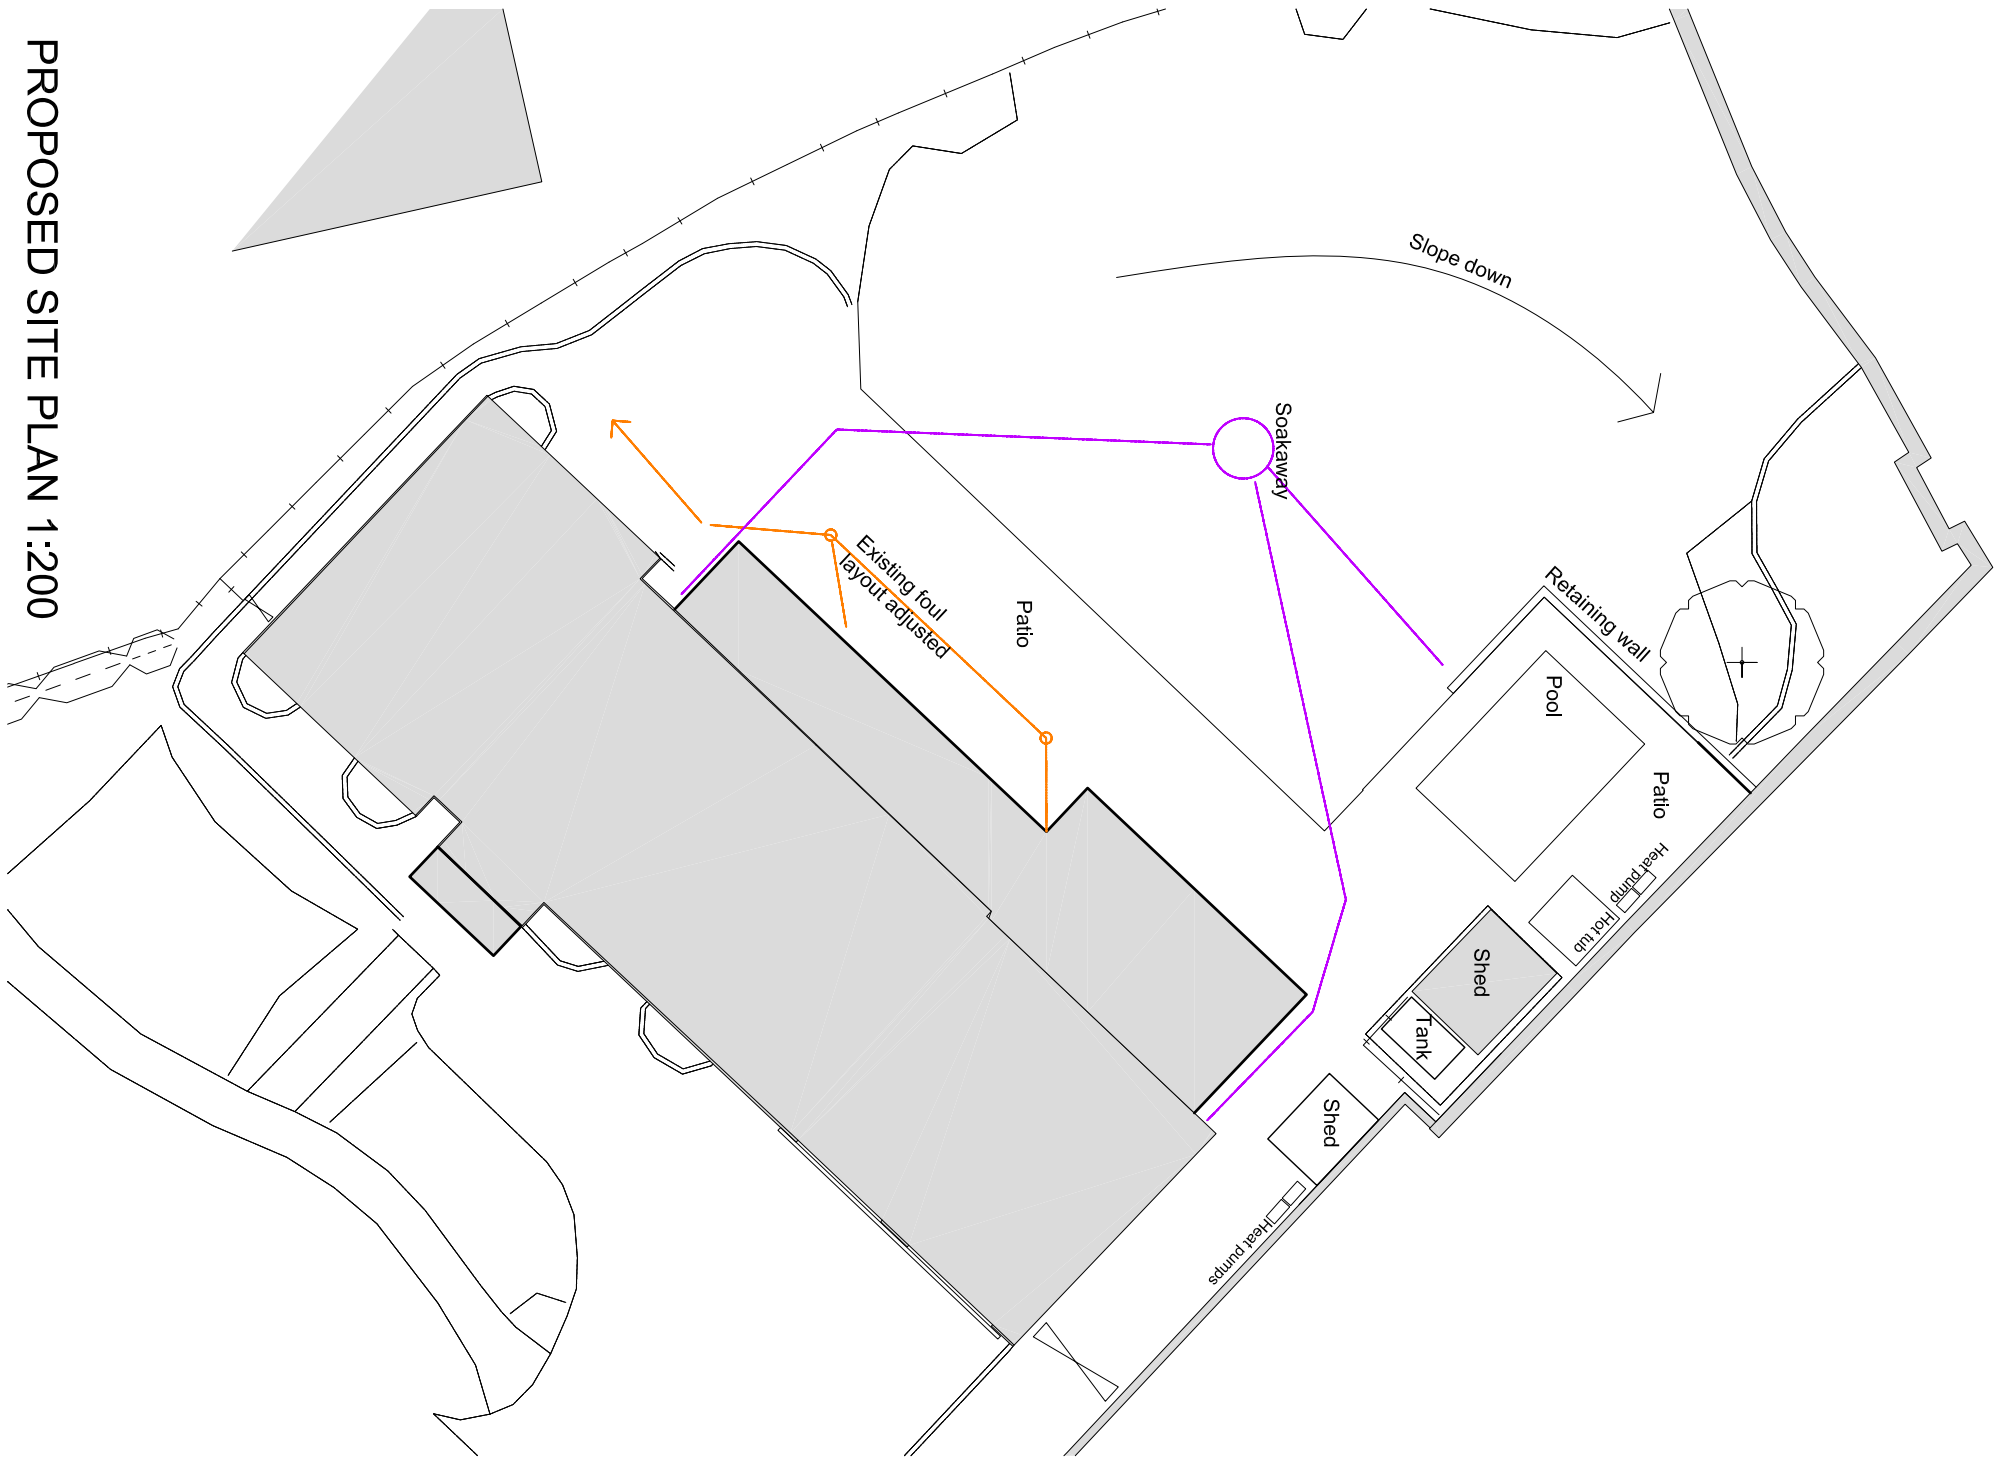

PROPOSED SITE PLAN 1:200

Scale for Town Planning purposes only. Subject to site survey.
All dimensions to be checked on site and any discrepancies reported.

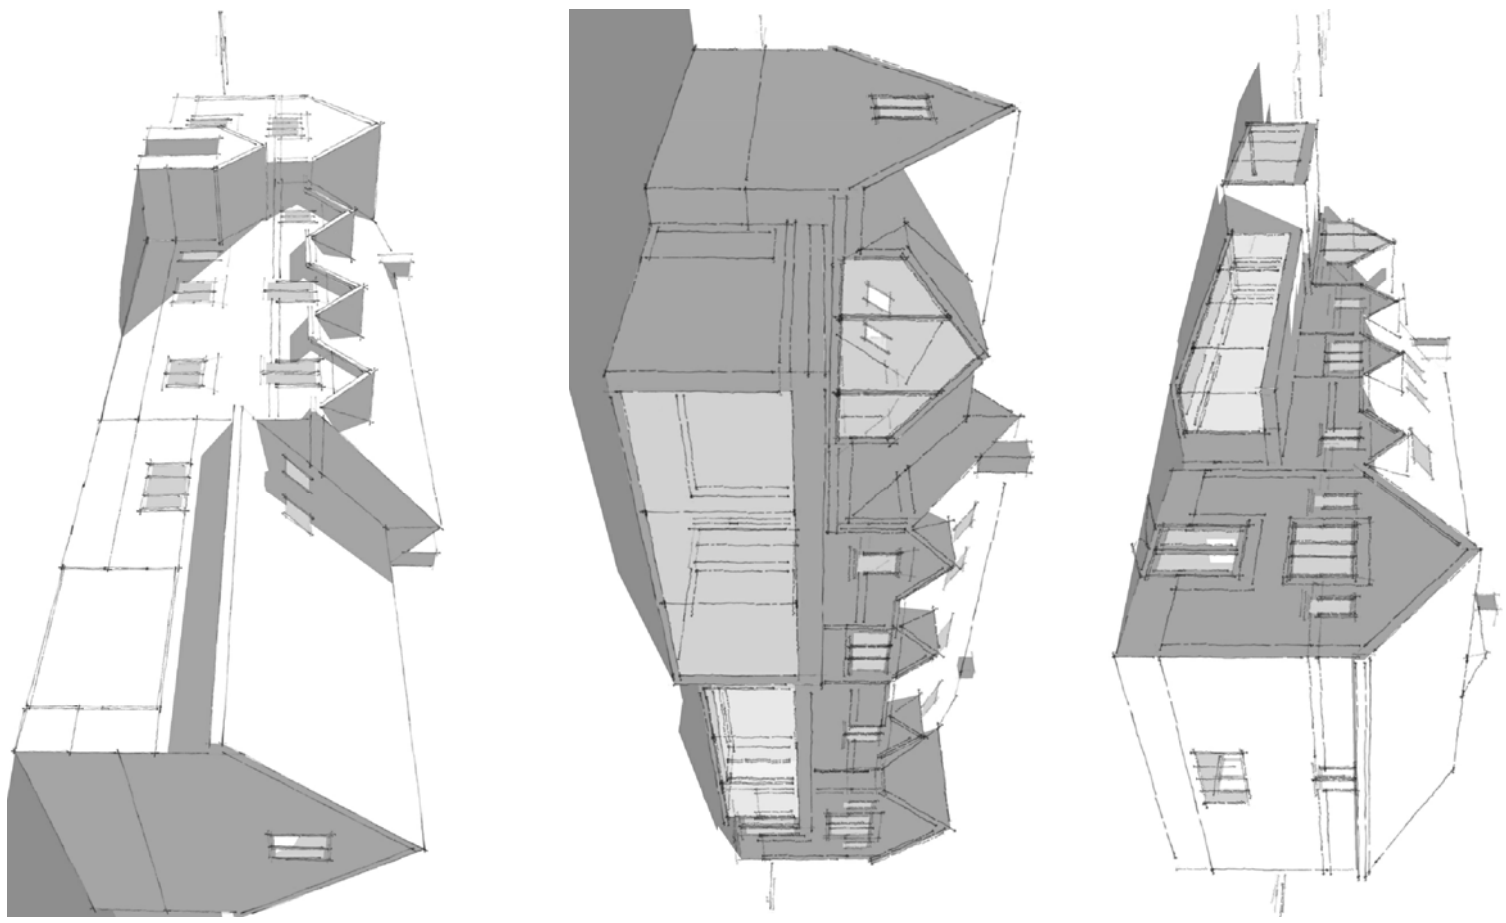

Basic massing

lauradonald
architect

the gablies · pleck lane · kingston blount · OX39 4RU
tel: 07778 991422 email: laura@id-architects.co.uk

project: Walnut Tree House

drawing: Proposed site plan and massing

scale: 1:200 @ A3

drawing no: 11.071 GA01

date: December 2020

status: Preliminary

rev: b