



PROPOSED GROUND FLOOR PLAN

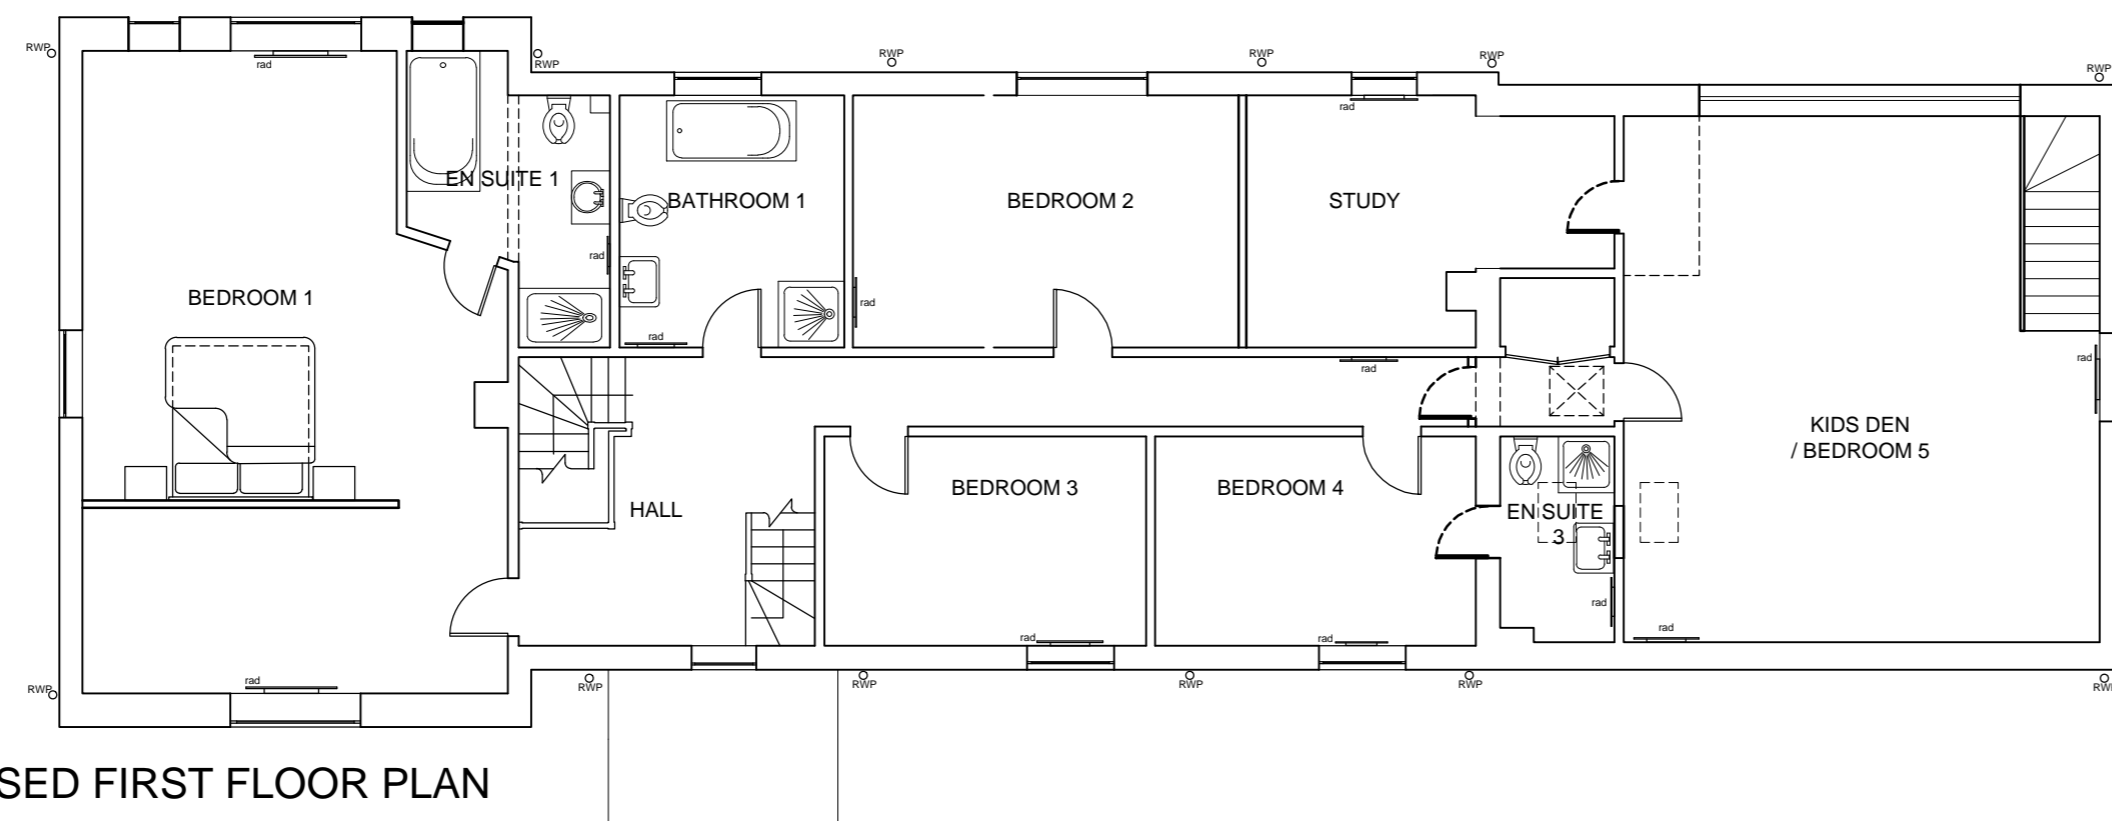


PROPOSED FIRST FLOOR PLAN

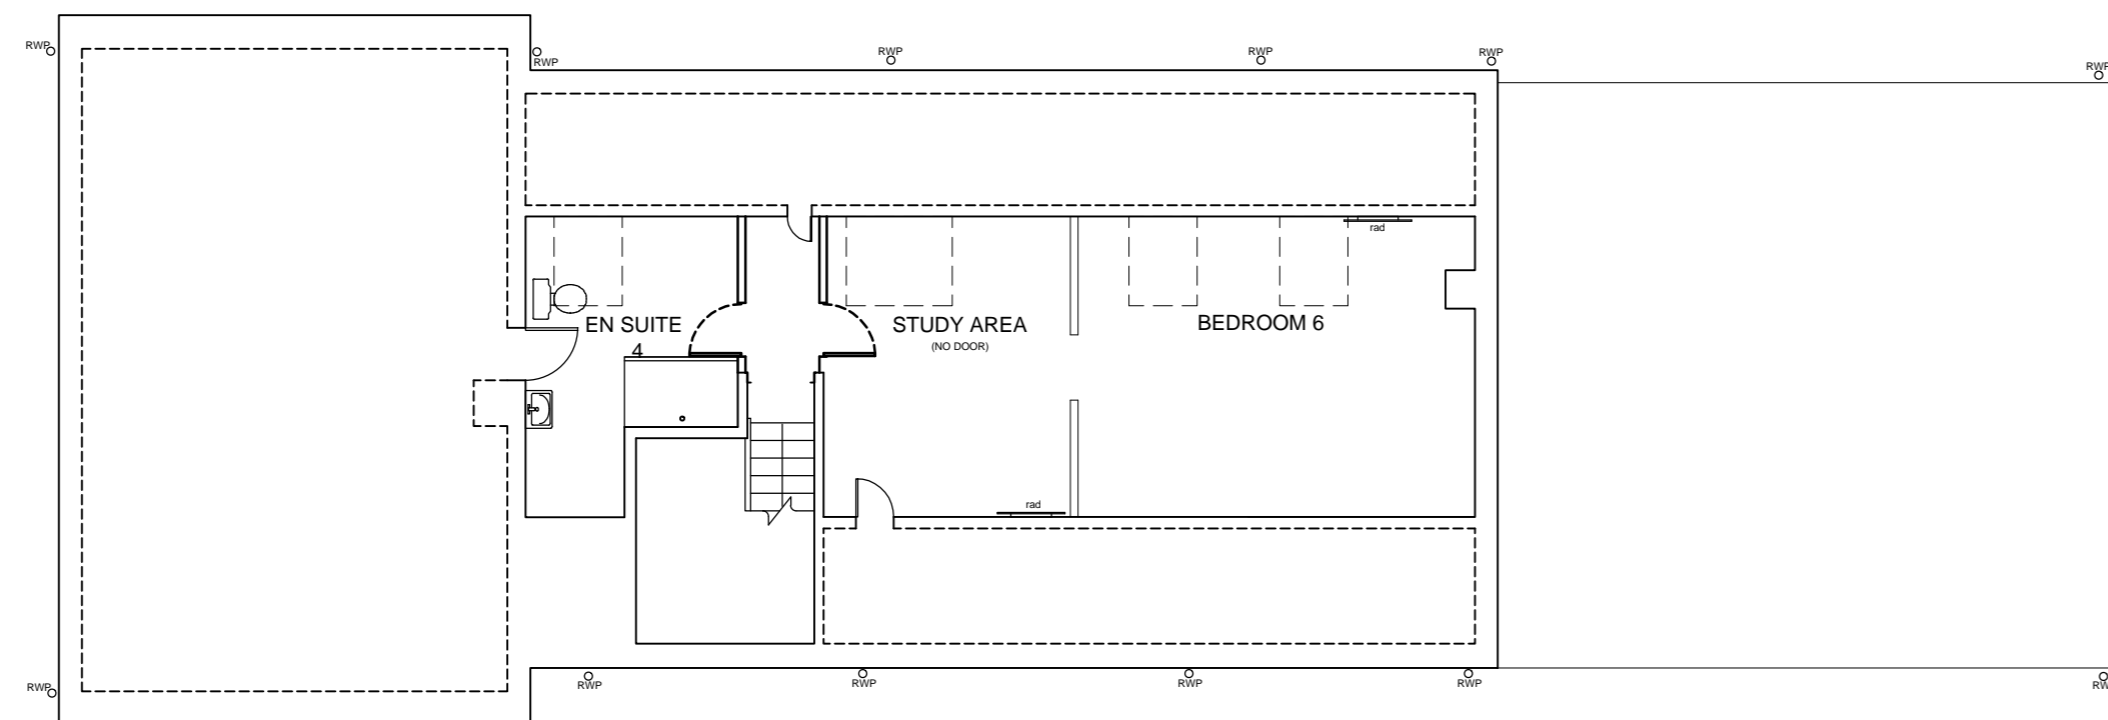

PROPOSED SECOND FLOOR PLAN

Scale for Town Planning purposes only. All dimensions to be checked on site and any discrepancies reported.

 

laura donald
architect

the gables · pleck lane · kingston blount · OX39 4RU
tel: 07778 991422 email: laura@ld-architects.co.uk

project: Walnut Tree House

drawing: Proposed Plans

scale: 1:100 @ A2

drawing no: 11.071 GA02

rev:

date: December 2020

status: Preliminary