


Proposed Ground Floor Plan
Scale 1:50



Proposed First Floor Plan
Scale 1:50

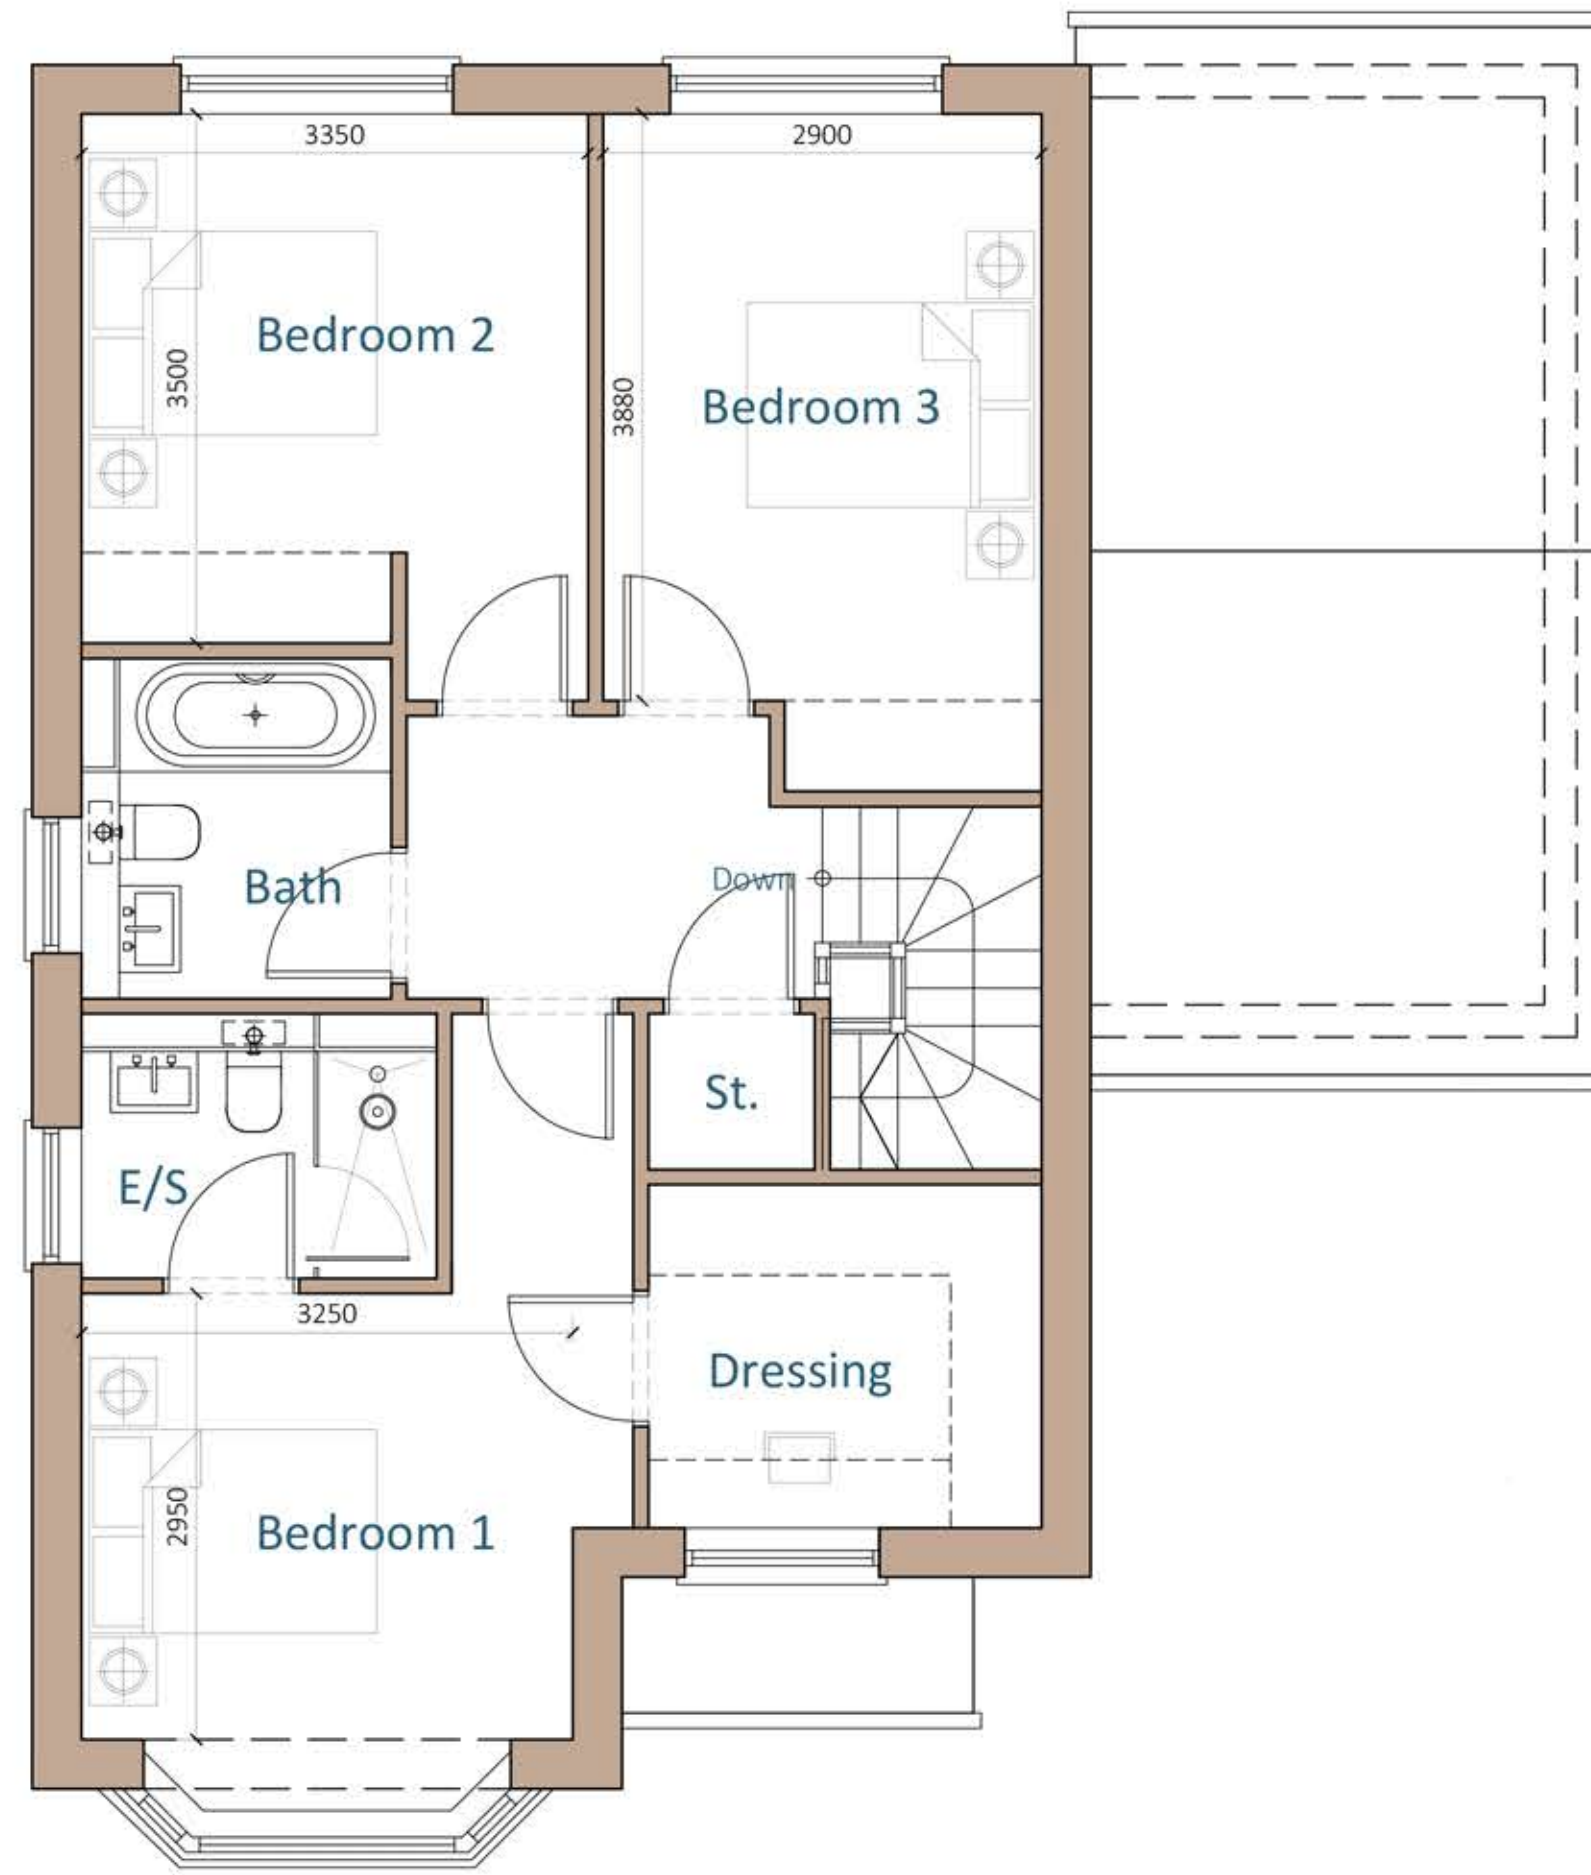

Proposed Side Elevation
Scale 1:100



Proposed Side Elevation
Scale 1:100



Proposed Rear Elevation
Scale 1:100



Disclaimer

© This drawing is the copyright of Lawrence & Finley Architects Ltd. and may not be reproduced or used except by written permission.
Figured dimensions to have precedence over scaling.
Please read this drawing in conjunction with the specification.
Check all site dimensions prior to any construction.
Refer any discrepancies found to the Architects.

Revisions

A	Scheme Revised	24/11/2020
B	House Type Revised	14/12/2020

Contact + Location

T 07974 834305
E kristian@lfarchitects.co.uk

Lawrence & Finley Architects Ltd.
27 Templar Road,
Ashby-De-La-Zouch,
Leicestershire, LE65 2AD

Details

Job Title	163-165 Birmingham Rd, Bromsgrove
Job Type	New Residential Development
Drawing Title	Plot 7 - Proposed Plans + Elevations
Job Number	120
Drawing Number	25B
Scale	1:50 A1
Status	PLANNING



LAWRENCE | FINLEY
ARCHITECTS