






FRONT ELEVATION

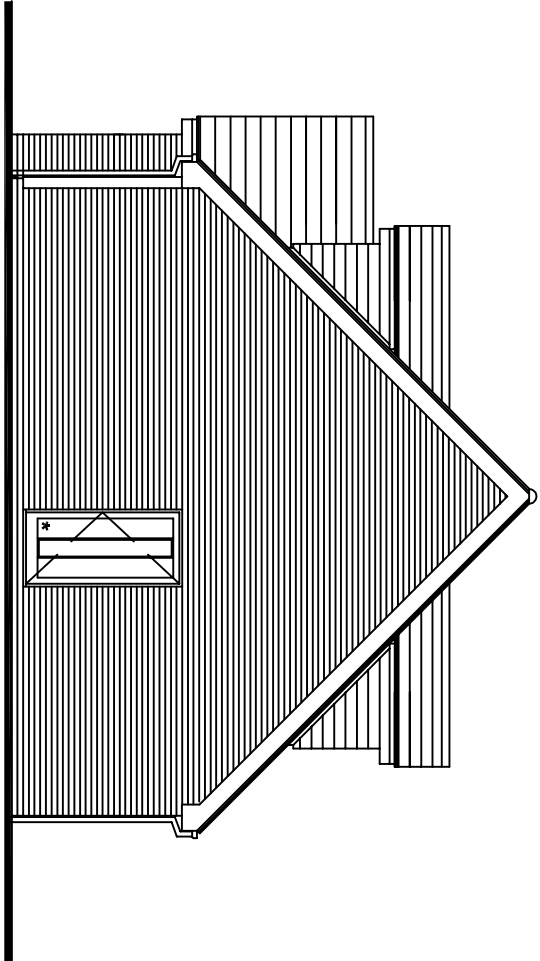


SIDE ELEVATION

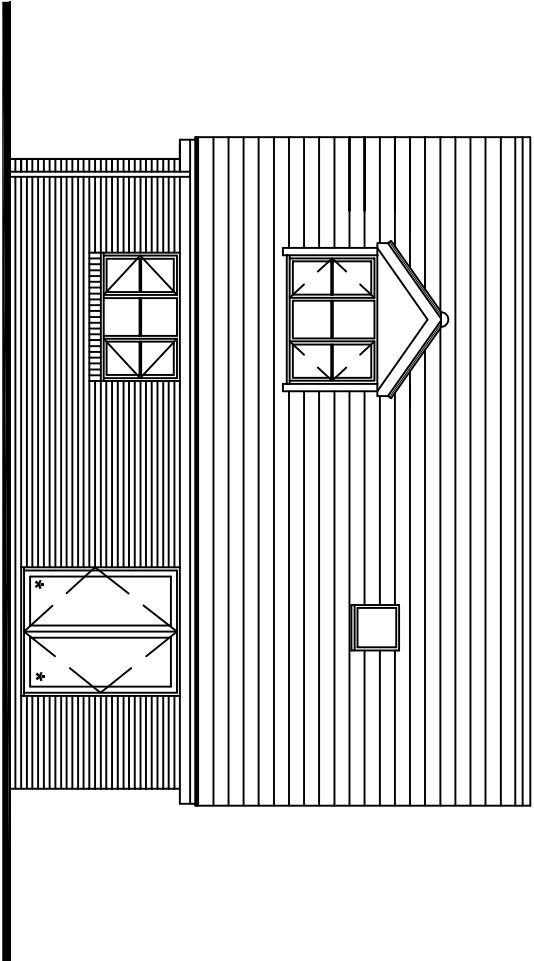


REAR ELEVATION

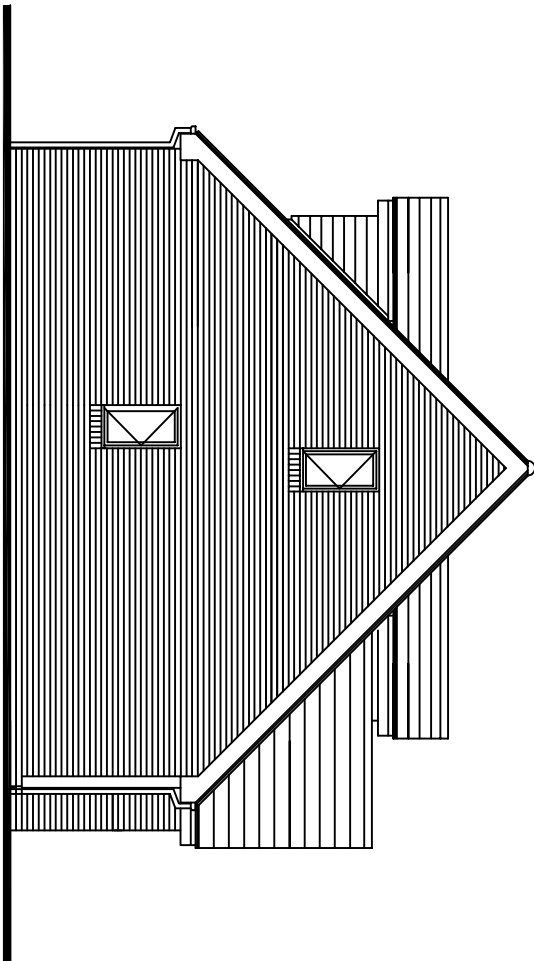




SIDE ELEVATION

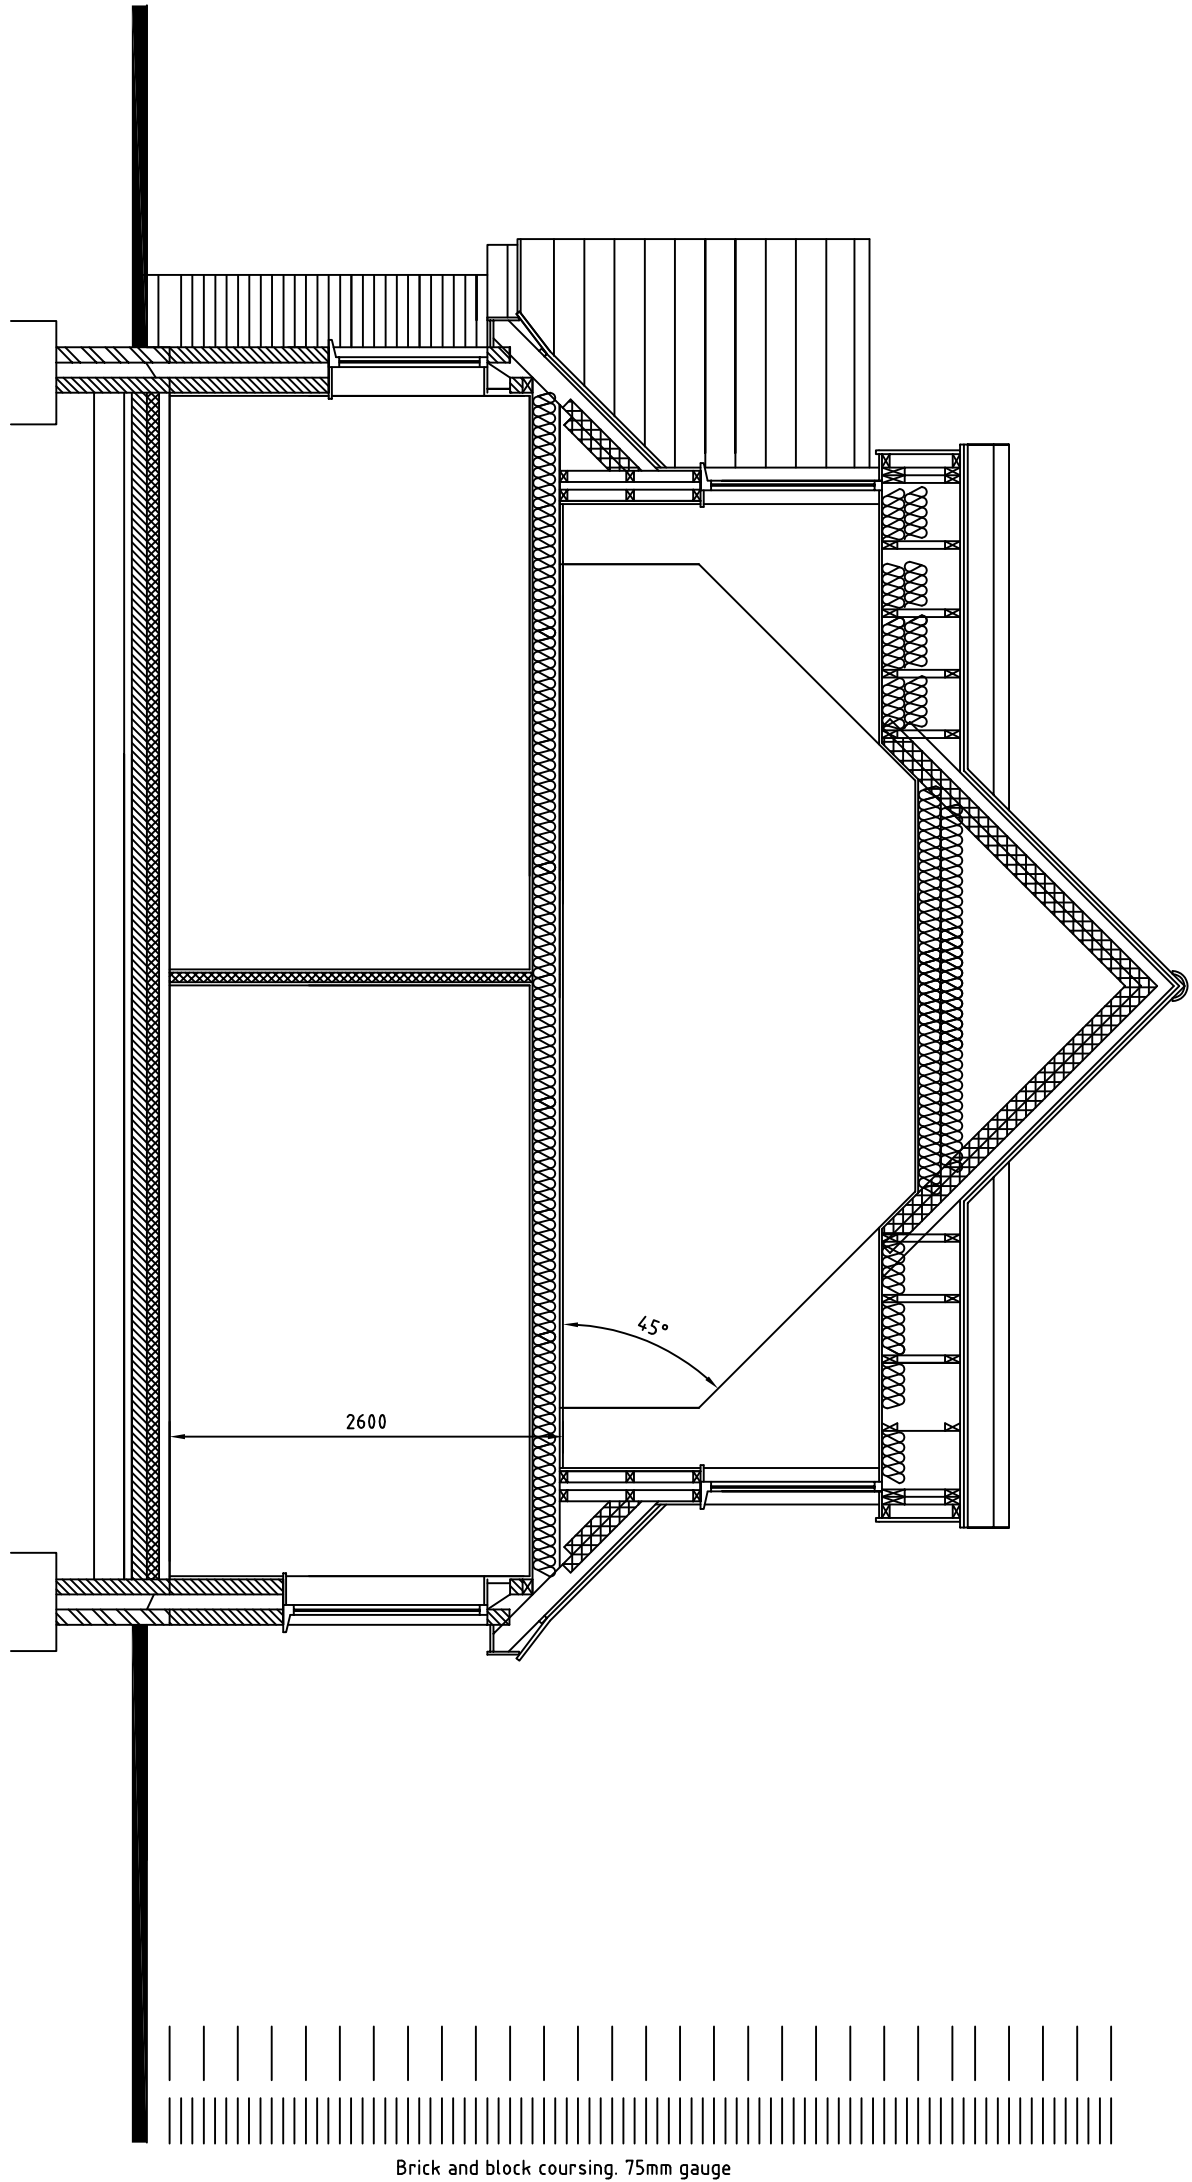

SECTION

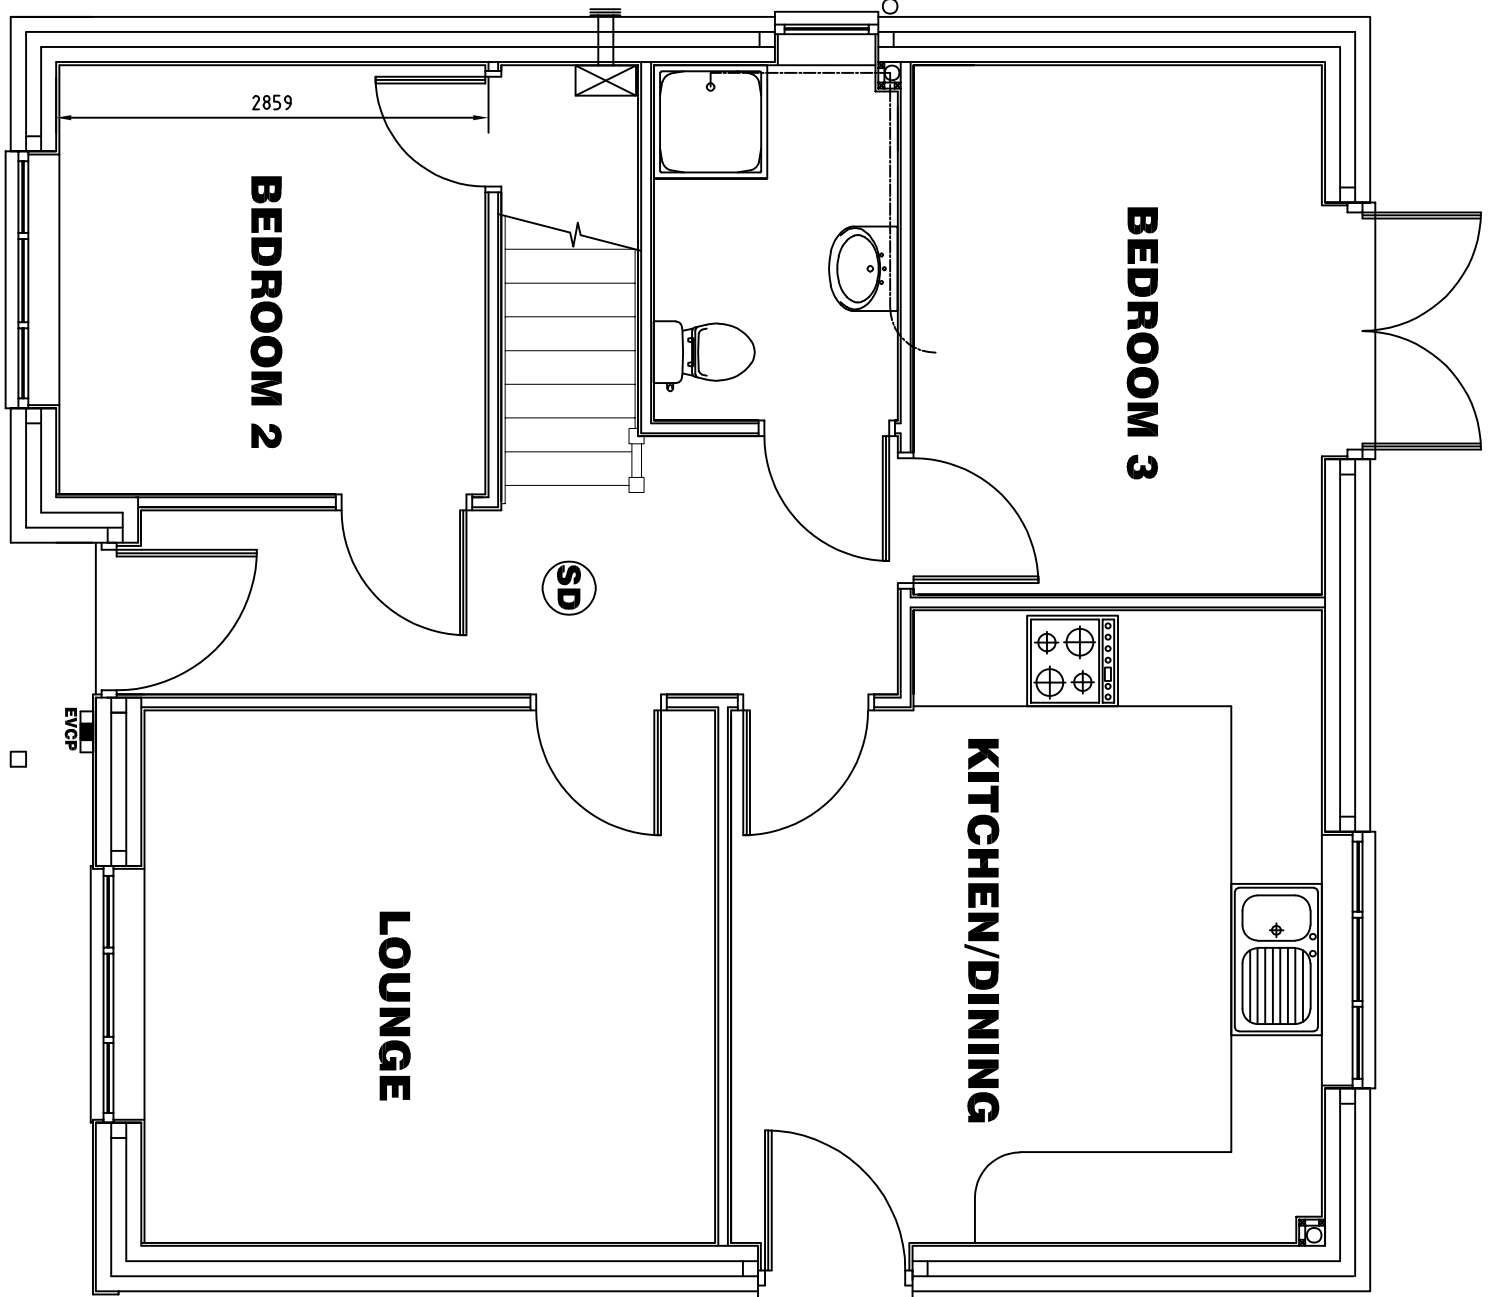

GROUND FLOOR PLAN

  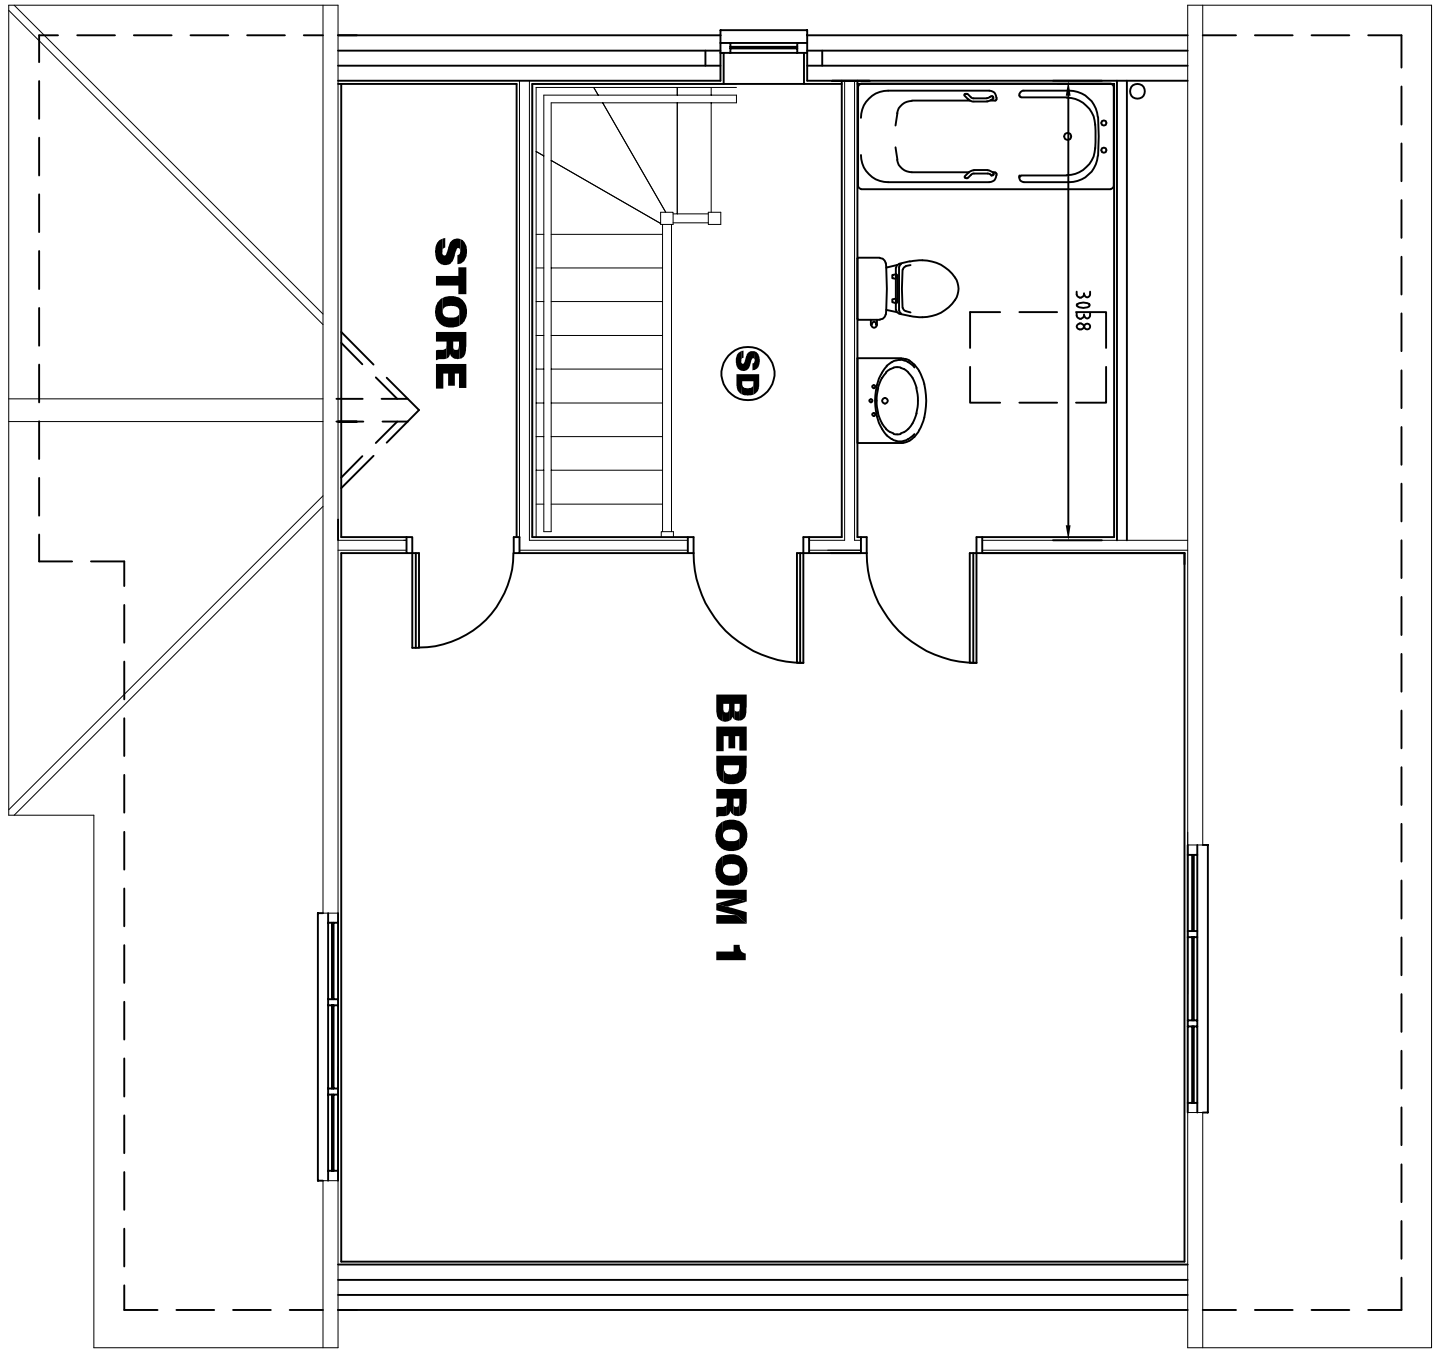

Rev Amendment Date Dwn
This drawing is to be read in conjunction with the structural engineers drawings and specifications and the recommendations of the site investigation geotechnical report where applicable.

ECCLIPSE
ARCHITECTURE
ESTABLISHED 1991
KINGSWINBORO WEST MIDLANDS DY9 8XD
TEL: 01827 821111
DESIGN@ECCLIPSEARCHITECTURE.CO.UK

Site:
7 & 9 Worcester Road
West Hagley, Stourbridge
West Midlands DY9 0LF

Title:
Plot 5

Scale:
1/100
Date:
July 2020
Dwg No.:
2043/006

© Eclipse Architecture (UK) 2020

