

NOTES

- Detail drawing size is A1
- To print at A3 please 'scale by 50%'
- Check printed scale against scale bar above


DRAWING DATE: 01/02/21
Sawking Harper Architects Ltd copyright 2021
This drawing must not be reproduced in part or whole without prior written consent.
Scale to be checked against scale bar as this drawing has been provided electronically.
Check and confirm all dimensions on site prior to commencing work.
IF IN DOUBT ASK.



EAST ELEVATION (Wyddial Hall)



WEST ELEVATION (Wyddial Parva)

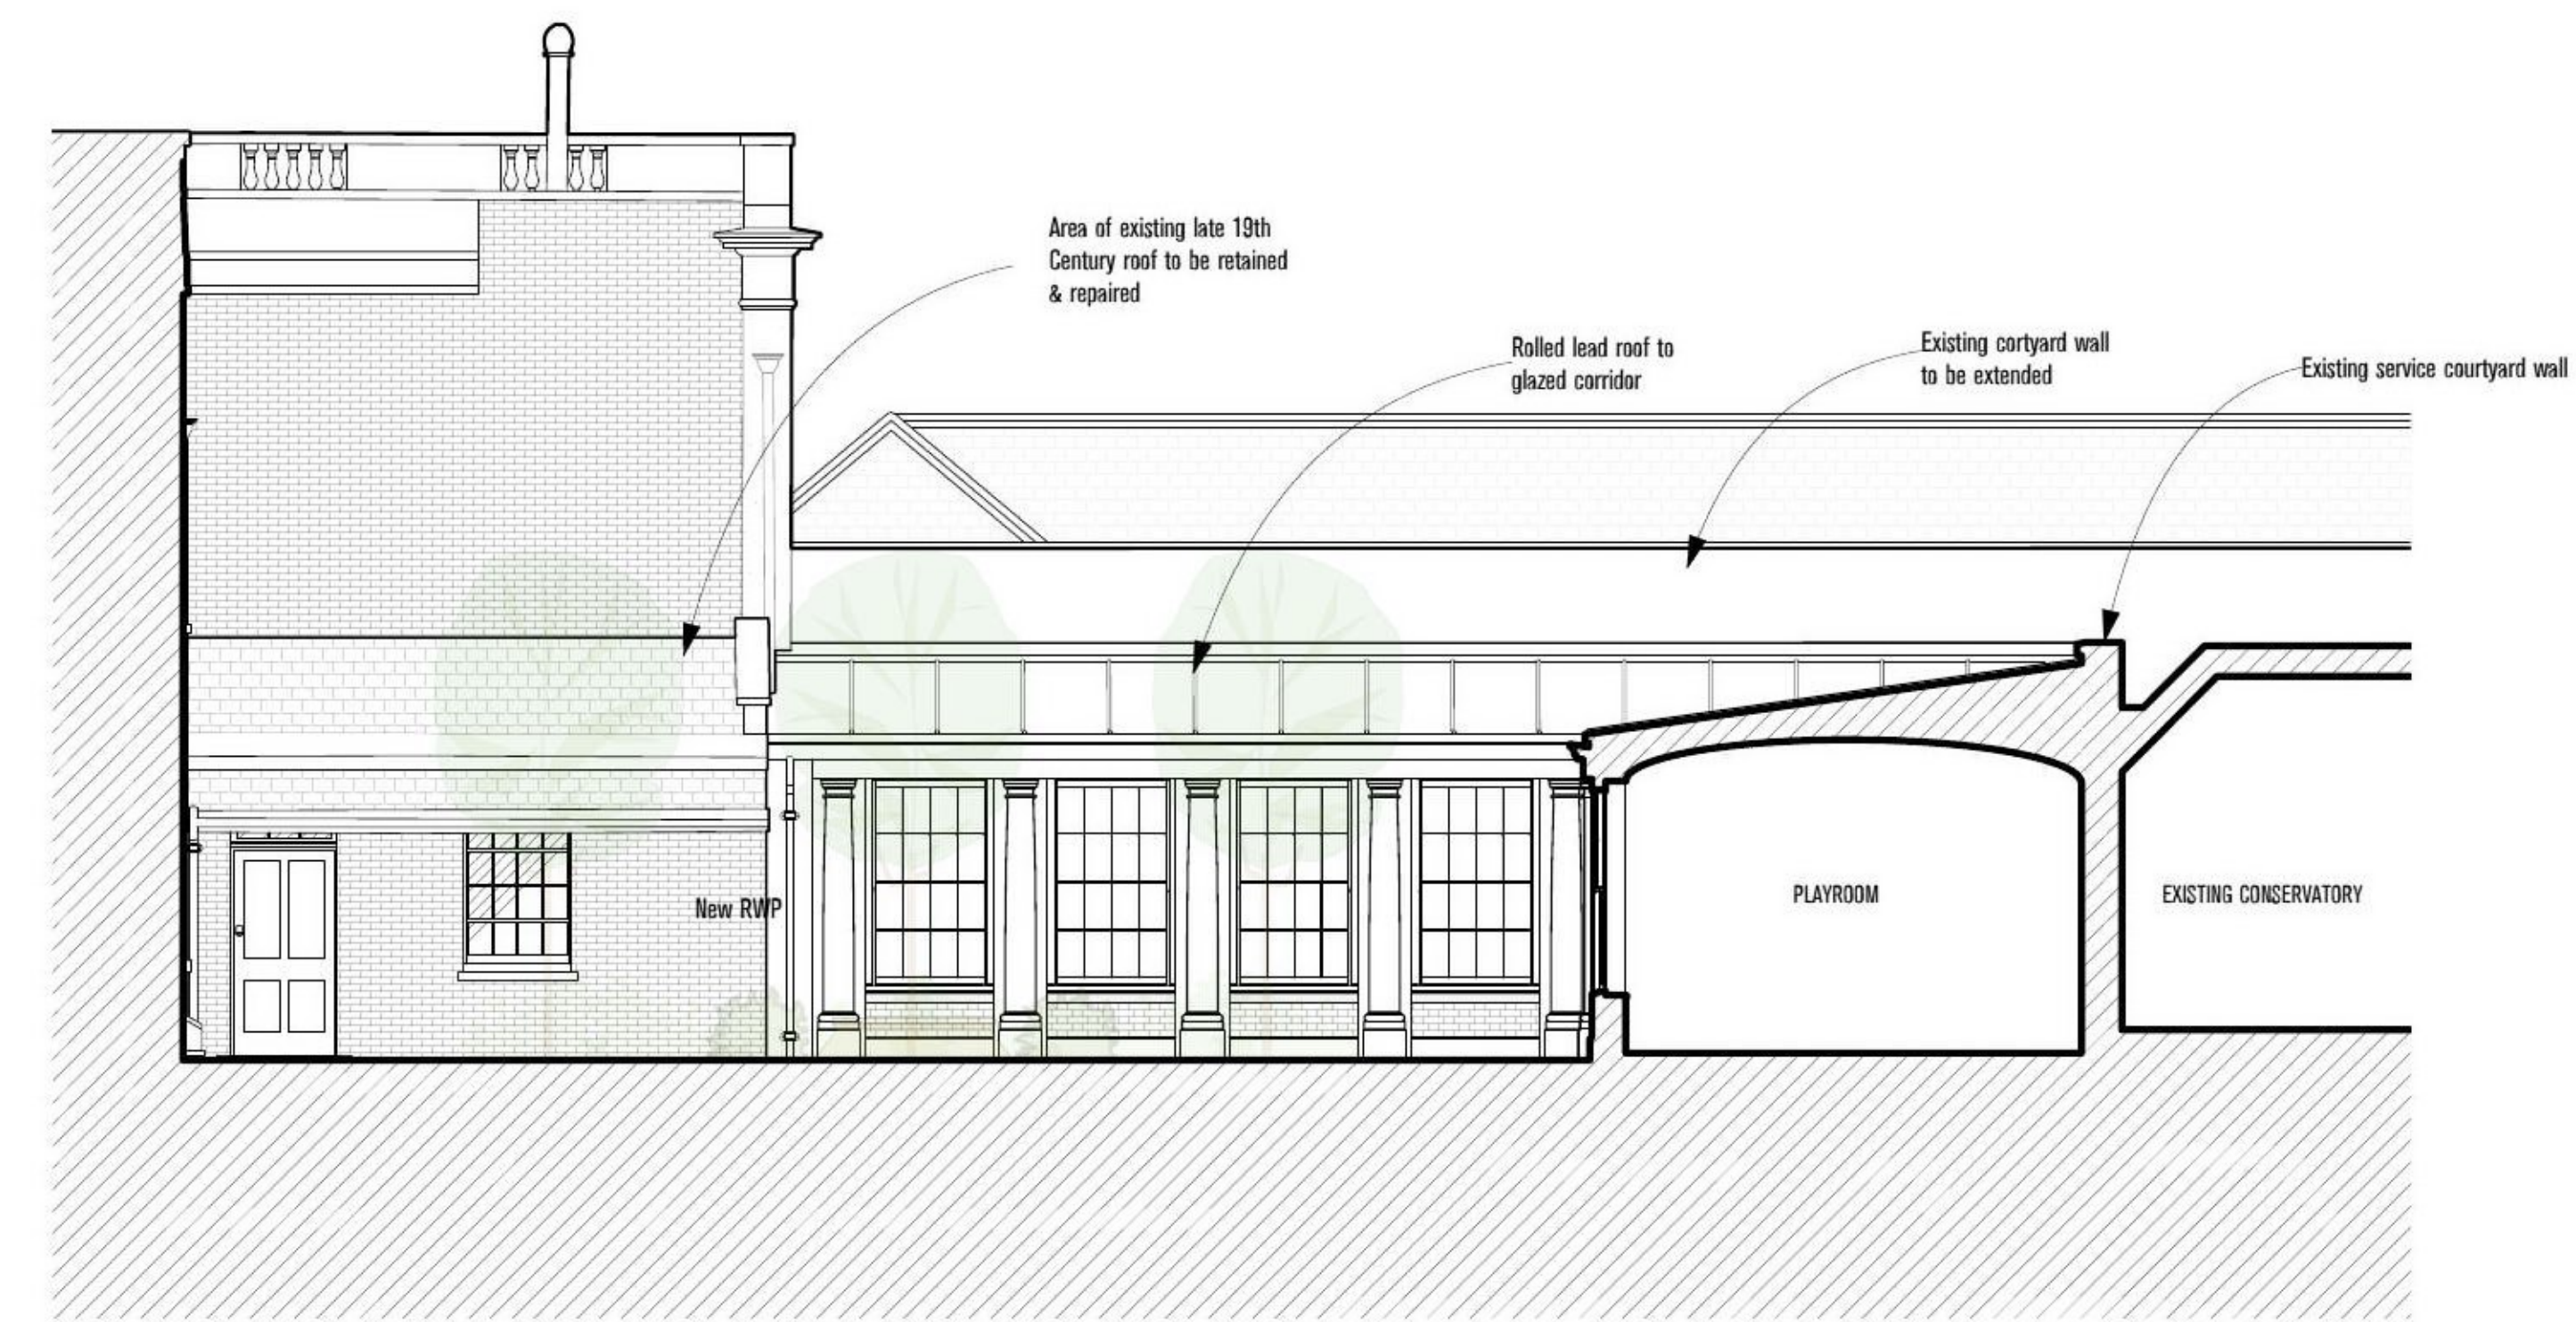

NORTH ELEVATION

REV.	DATE	NOTES

PROJECT
Wyddial Hall

CLIENT
[Redacted]



Sawking Harper Architects
1 The Quarry,
Betchworth,
Surrey RH3 7BY

T 01737 845590
E admin@sawkingsharper.com
W www.sawkingsharper.com



STATUS	DRAWN BY	CHECKED BY
Planning	JH	GMF
JOB NO.	DRAWING NO.	REV
A4145	2200	P1

DRAWING TITLE
Proposed GA Elevations