



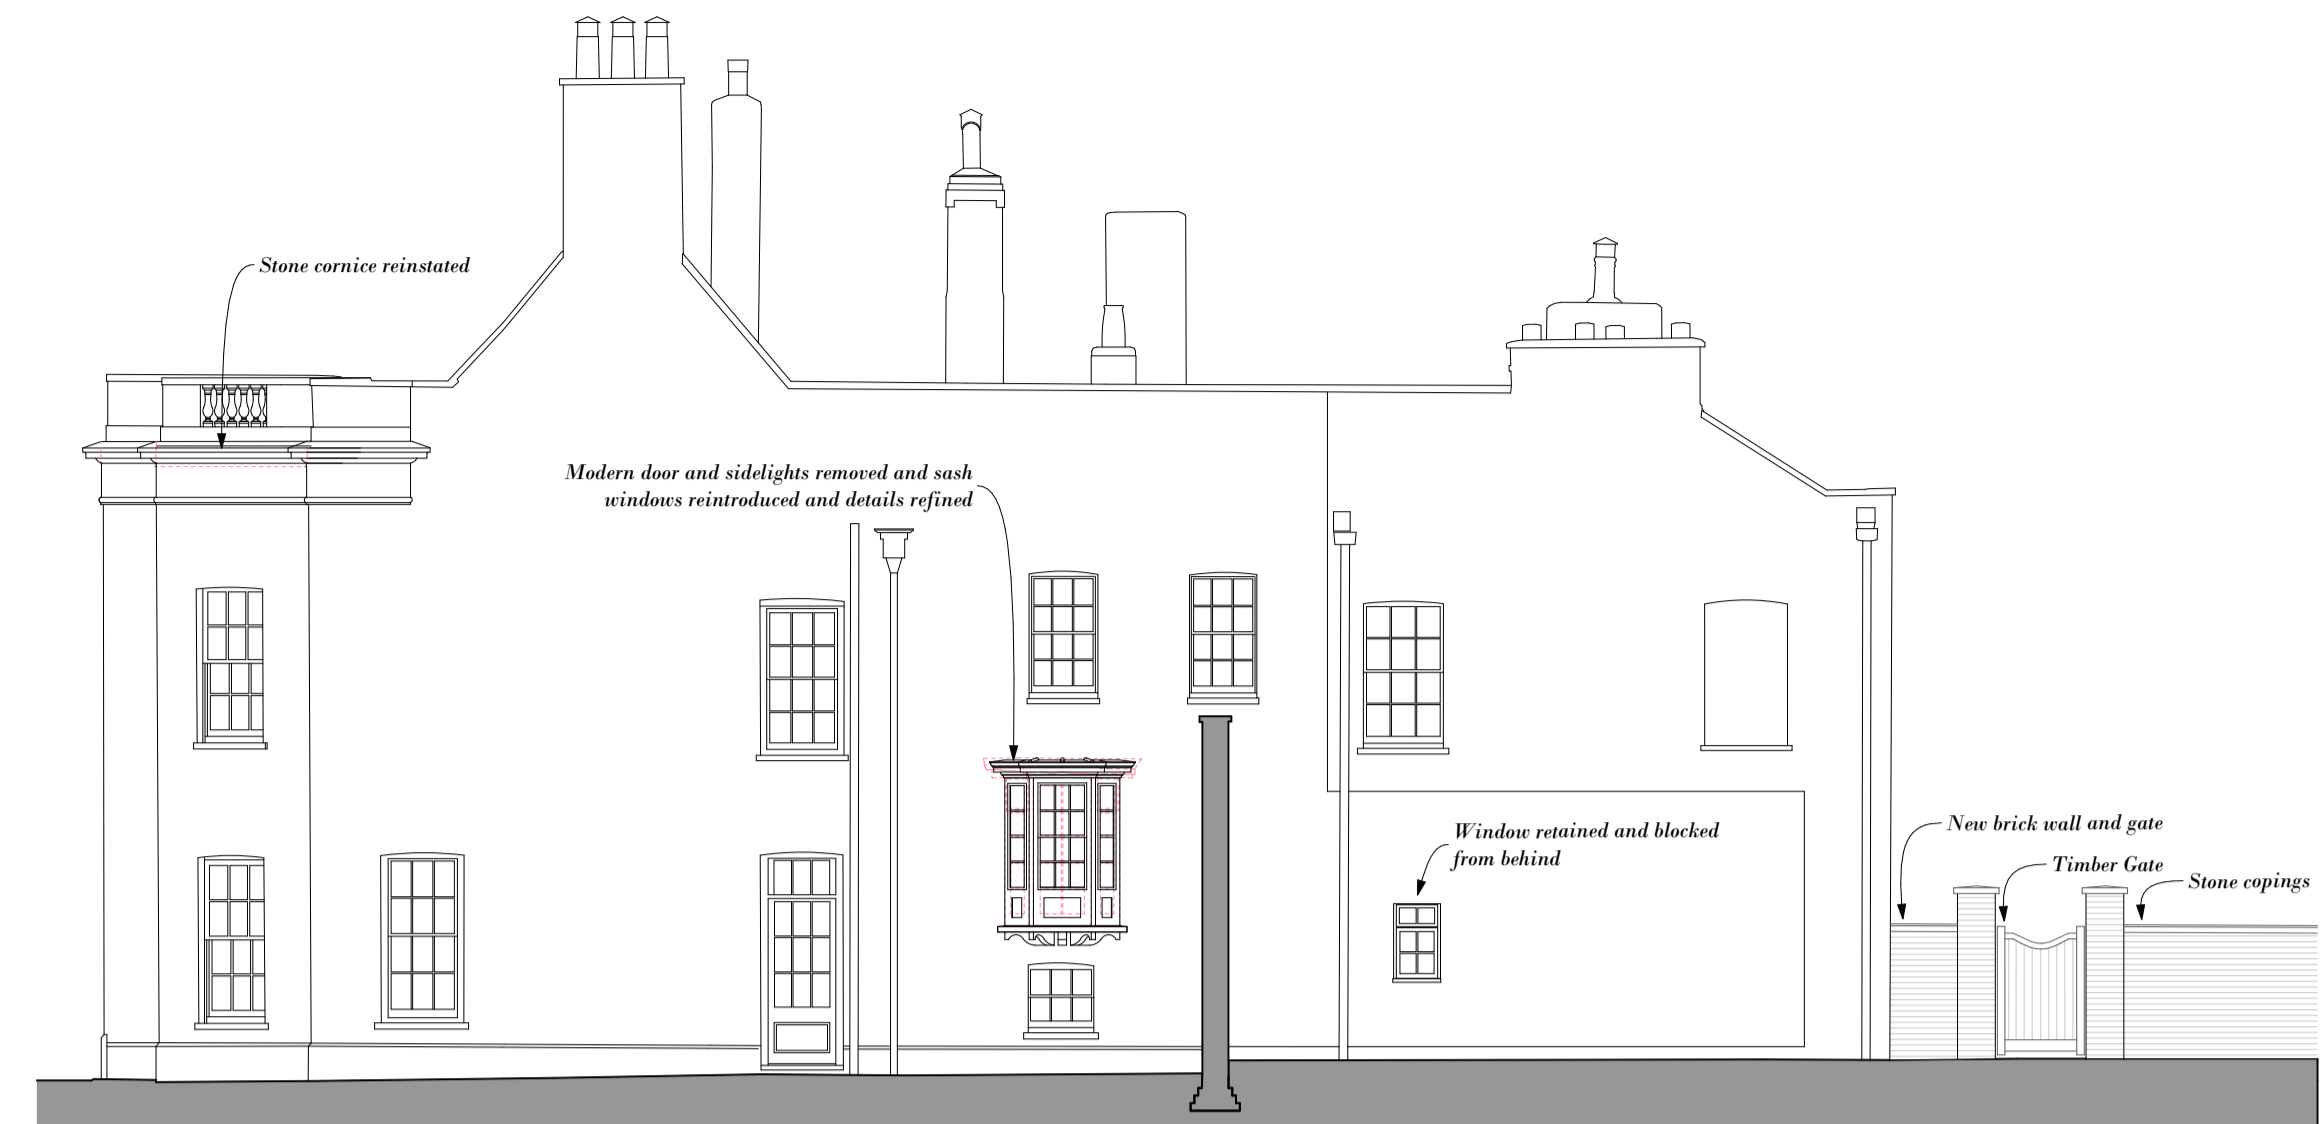

East Elevation




North Elevation

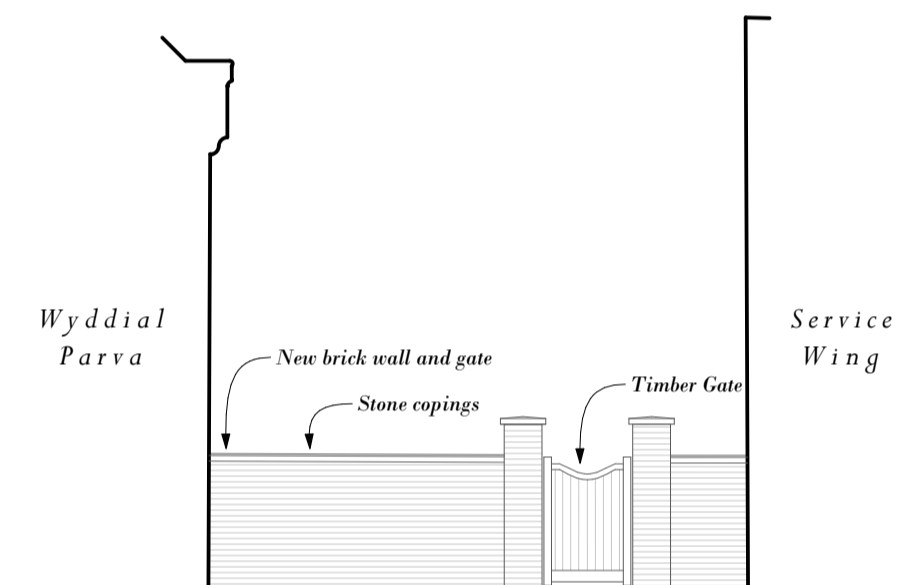


Gate Elevation A



South Elevation

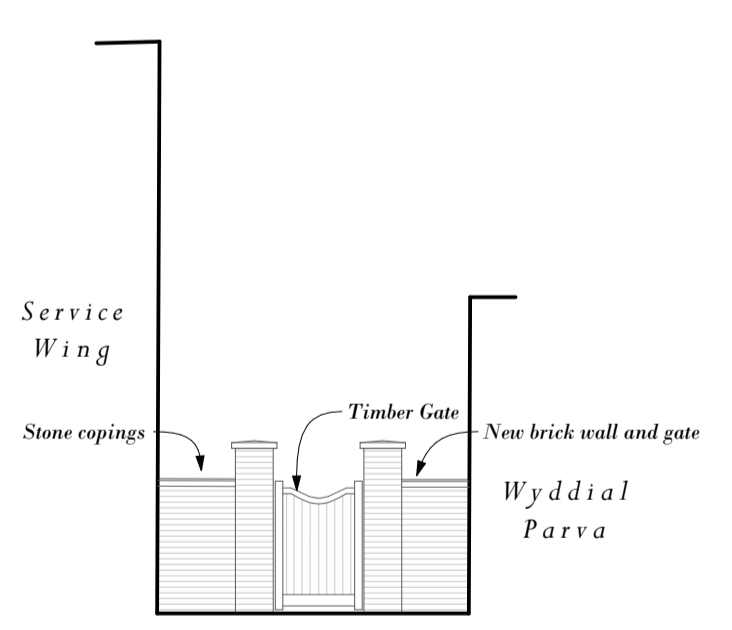

Gate Elevation B

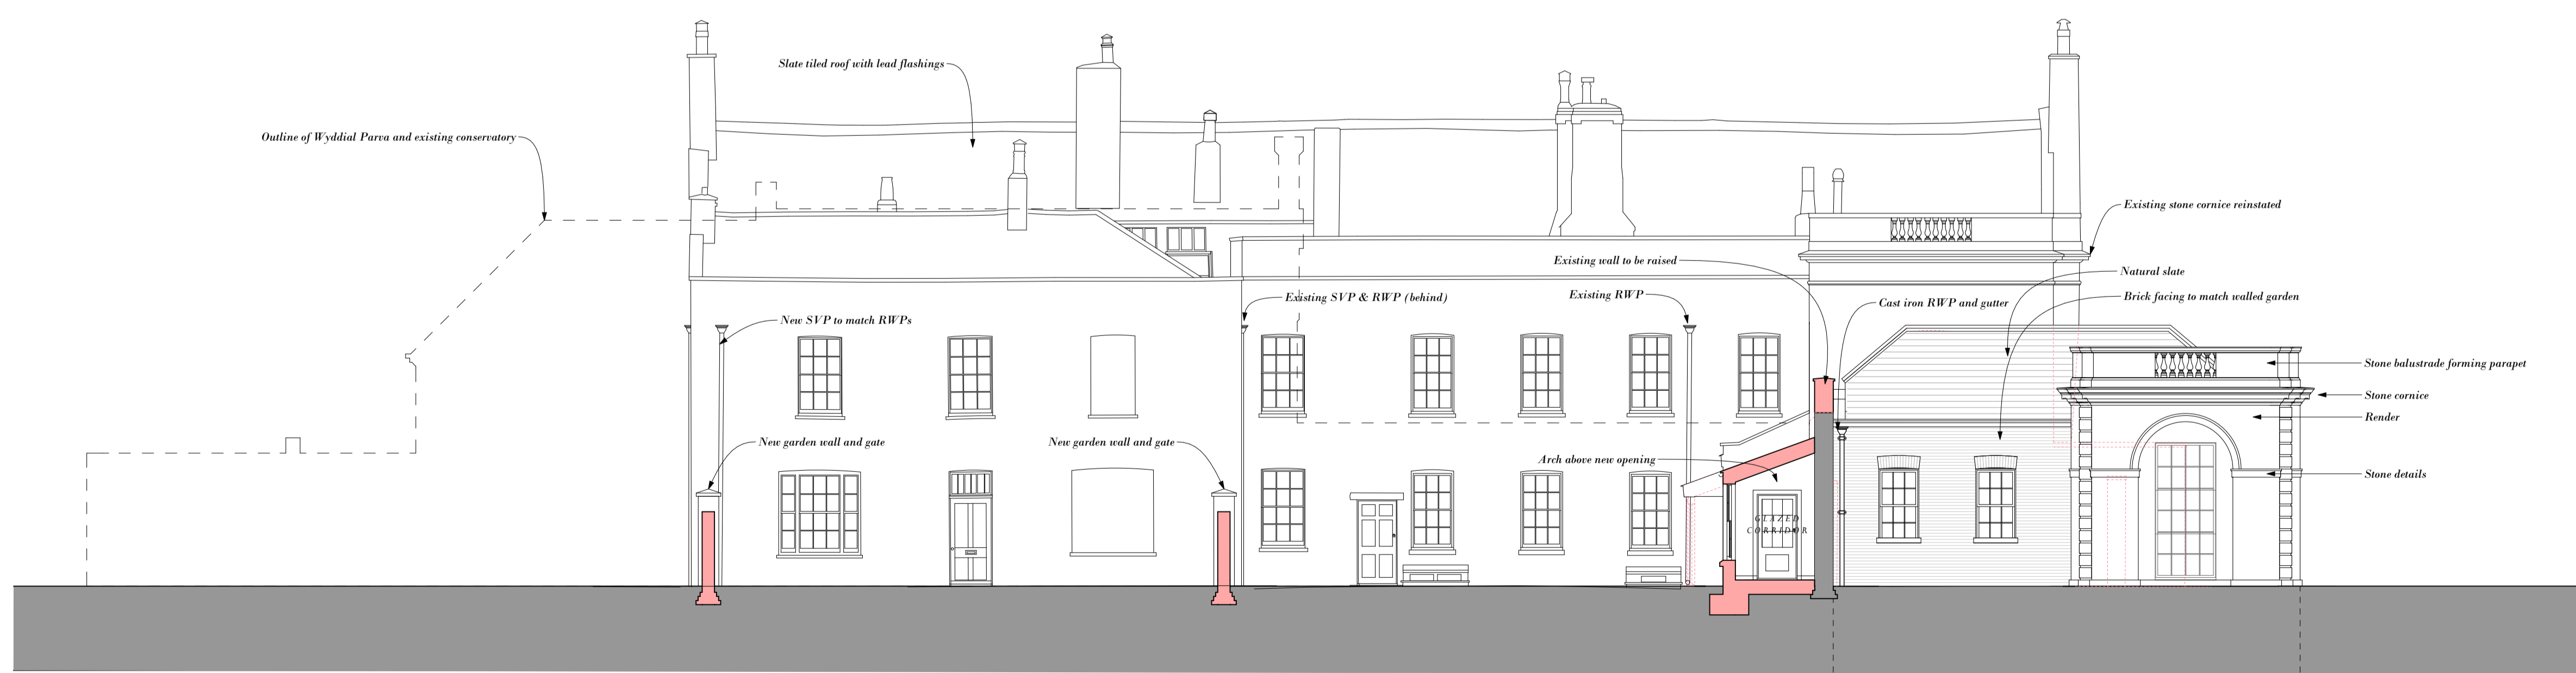

West Elevation

WYDDIAL HALL, HERTFORDSHIRE

Proposed Elevations

1:100 @ A1

Drawing Number : 6021/PL10 Rev. B | April 2018 | Author: PP / RP

KEY

- Proposed alterations
- Existing fabric
- Fabric and walls to be removed

Rev.	Date	Description	Initials
A	08/08/18	Updates to glazed corridor section on West Elevation	RP
B	03/10/18	Revised winter garden / pool house & glazed corridor	JH



ADAM ARCHITECTURE
 www.adamarchitecture.com contact@adamarchitecture.com