


Glazed Corridor North Elevation

Section A - A

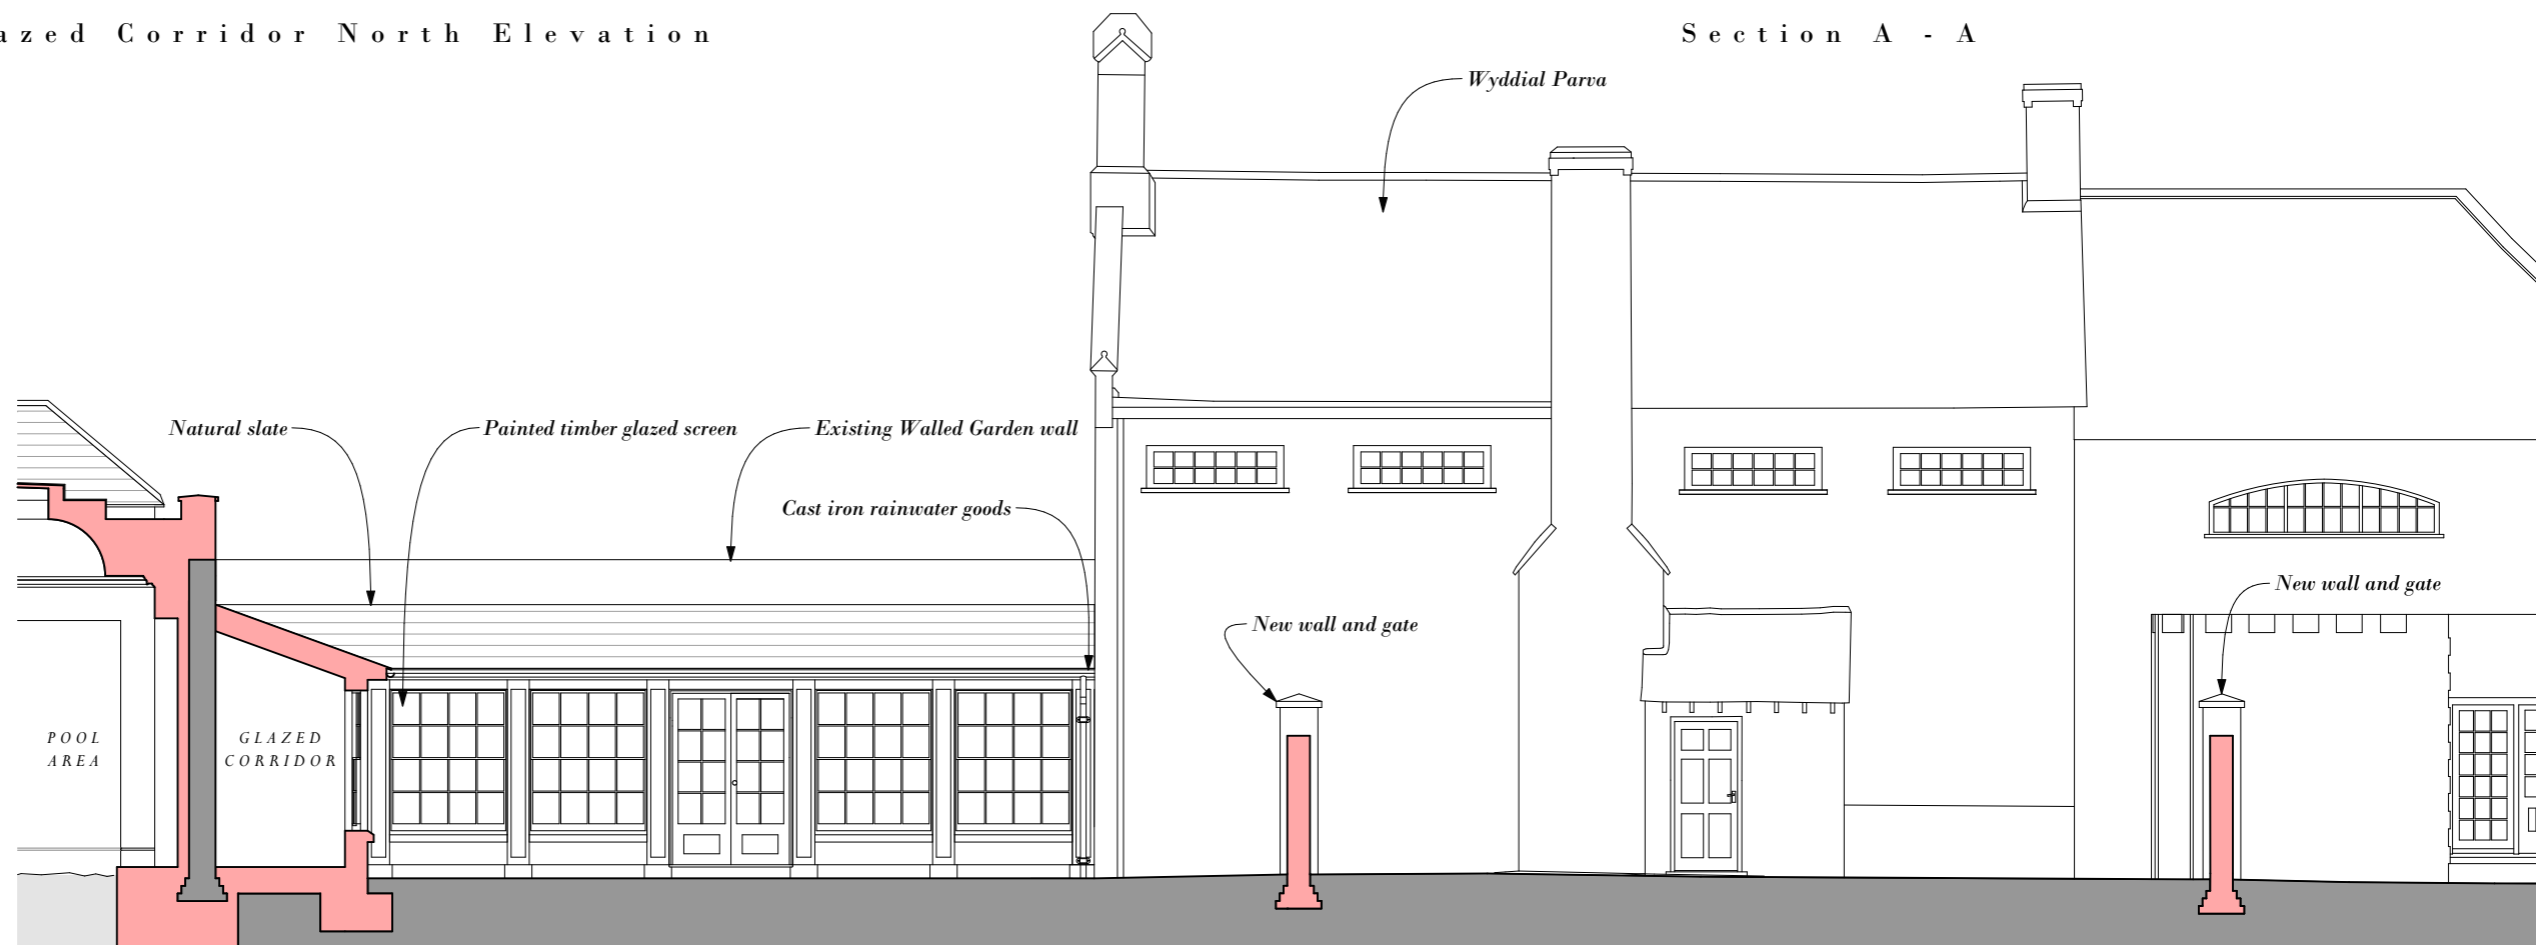


Playroom East Elevation

- KEY**
- Proposed alterations
 - Existing fabric
 - Fabric and walls to be removed

A 03/10/18 Revised glazed corridor & winter garden / pool house
 Rev. Date Description

JH
 Initials

 

WYDDIAL HALL, HERTFORDSHIRE
 Proposed Playroom and Link Elevations & Section A
 1:100@ A 3

Drawing Number : 6021/PL11 Rev. A | April 2018 | Author: PP