


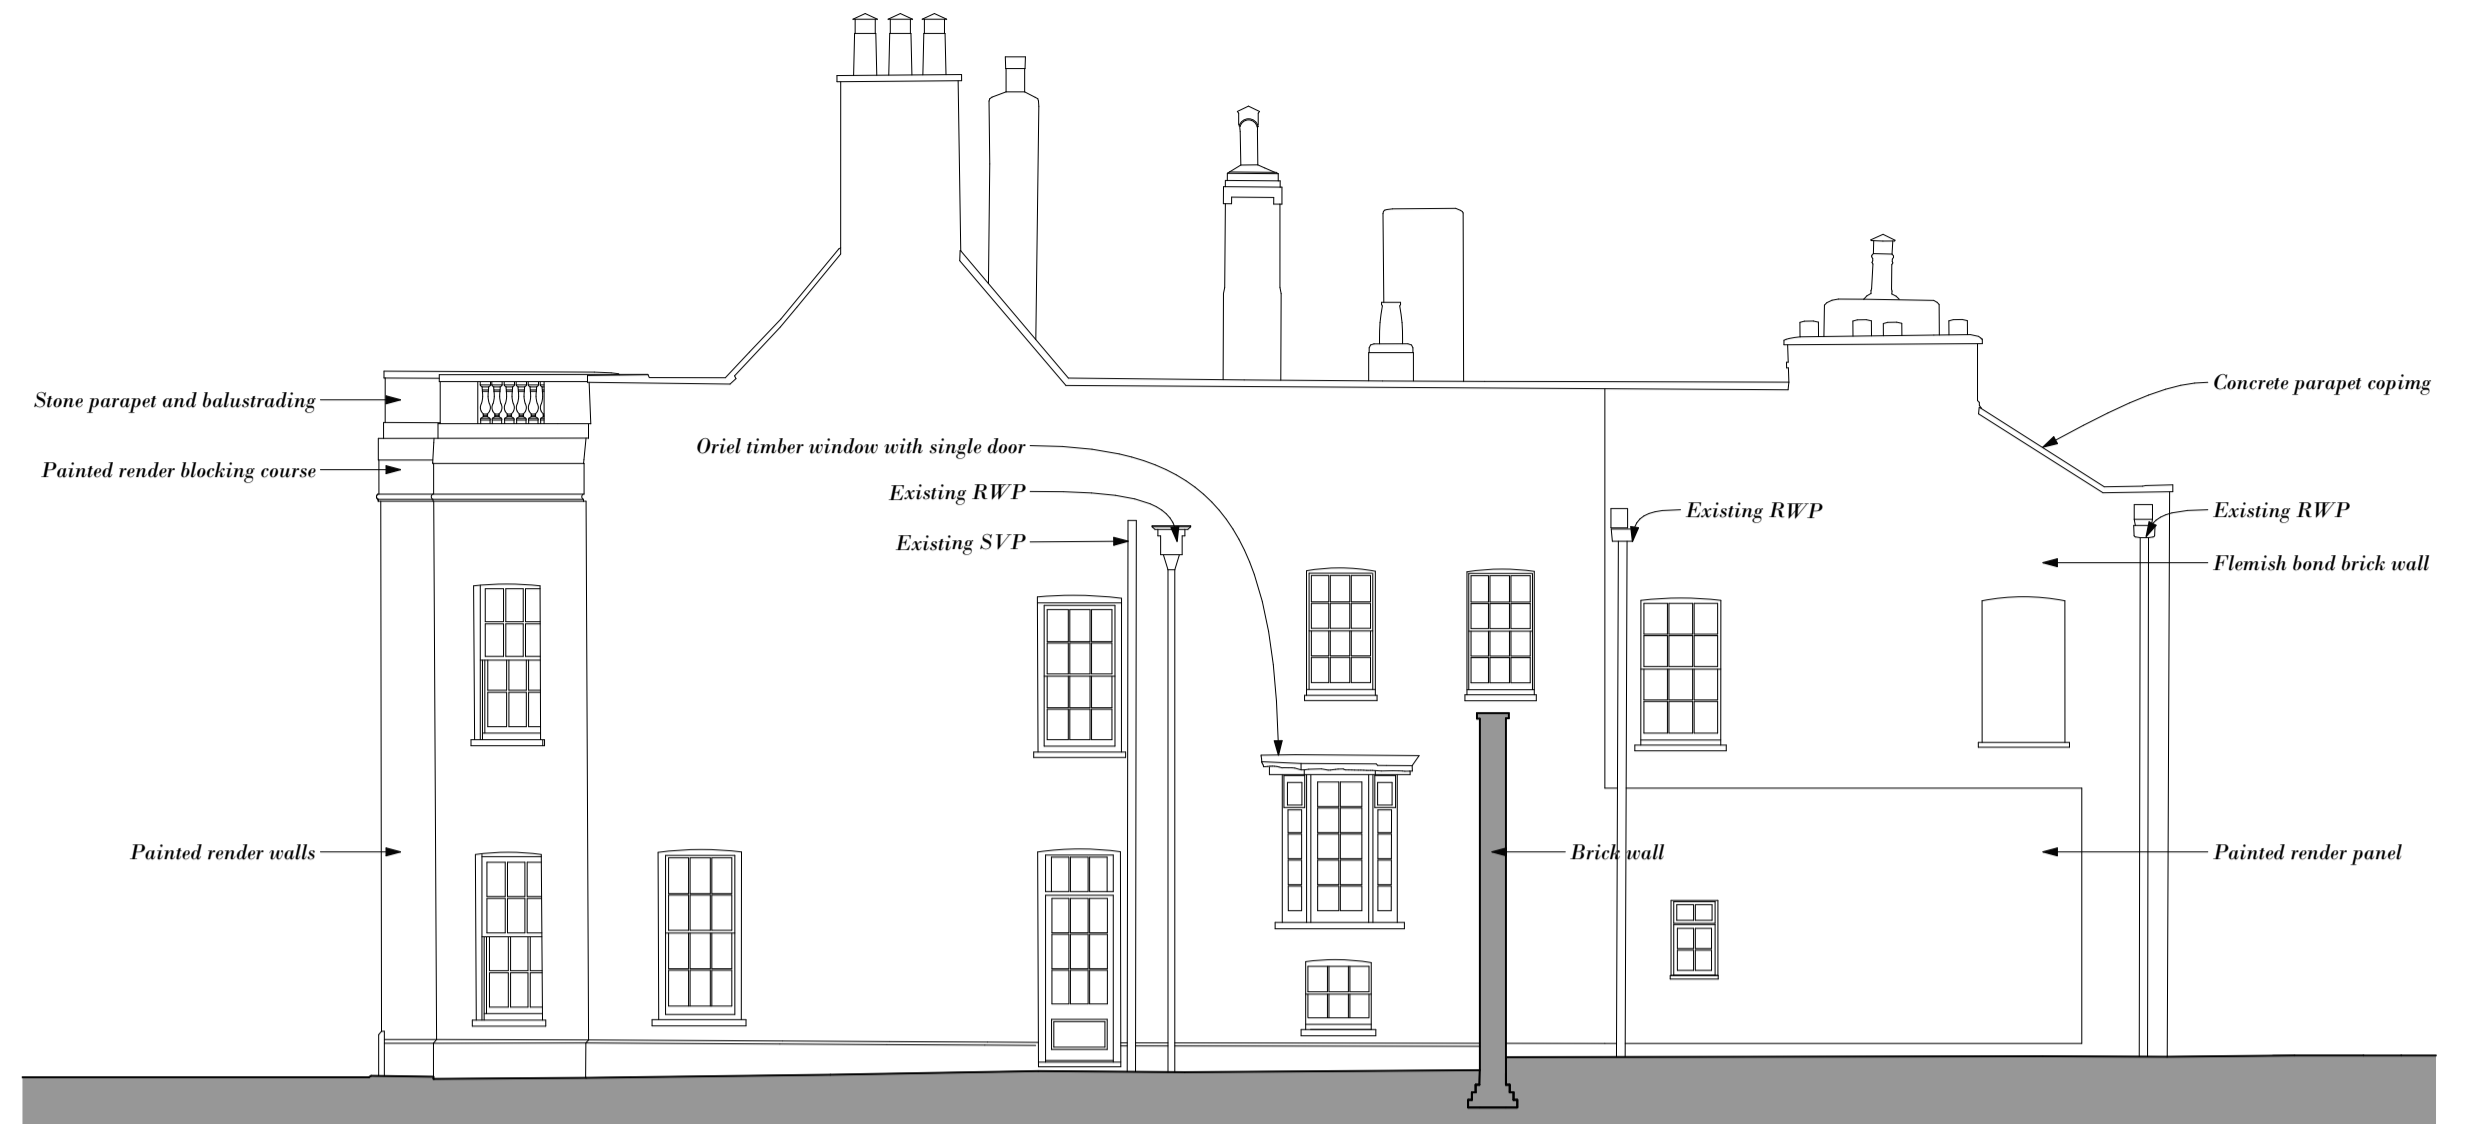

East Elevation



North Elevation



South Elevation



West Elevation

**WYDDIAL HALL, HERTFORDSHIRE**

Existing Elevations & Section A - A

1:100 @ A1

Drawing Number : 6021/PL05 | April 2018 | Author: PP / RP

