




**Front Elevation**

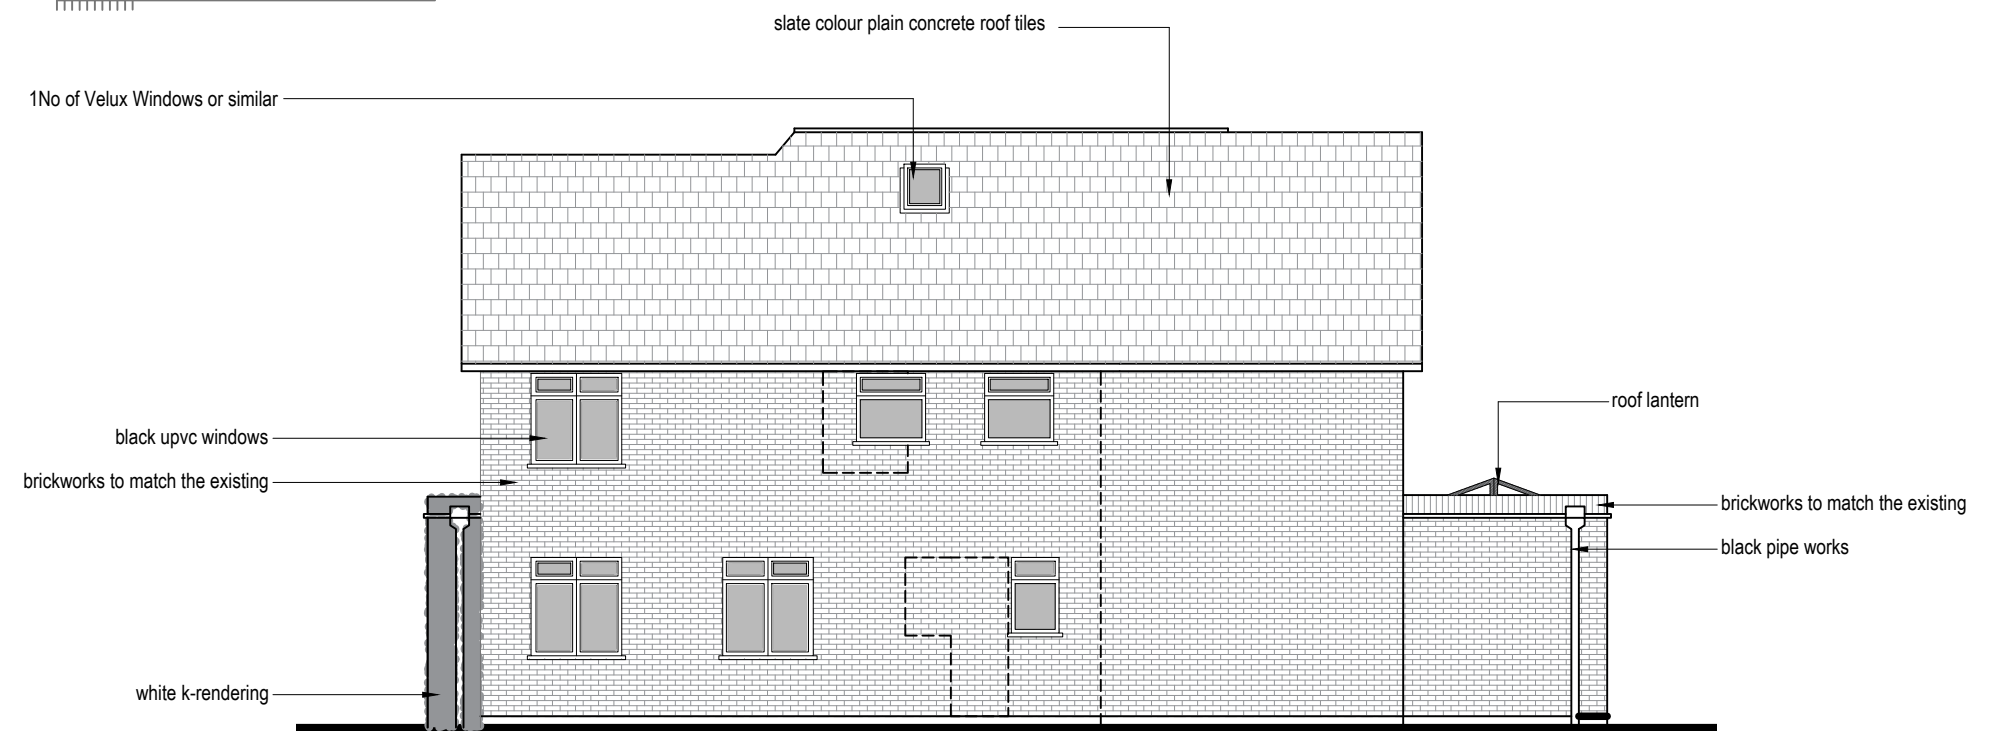

**Side Elevation**

 

Rev Date Comments

	<p>Dimensions to be verified on site DO NOT SCALE FROM THIS DRAWING. Any areas indicated on this drawing are for guidance only. No responsibility is taken for their accuracy.</p>	<p>Site Address: 14, Westbury Road, Northwood, HA6 3BT</p>	<p>Title: Proposed Elevations</p>	<p>Drawn By: VP Job Ref: 20083V Date: Jan 2021 Drawing No. PL - 06</p>
	<p>This drawing is the property of <b>V-DESIGN CAD Services Ltd</b> Copyright is reserved by them and the drawing is issued on the condition that it is not copied, reproduced, retained or disclosed to any unauthorized person, either wholly or in part without the consent in writing of <b>V-DESIGN CAD Services Ltd</b> Email: vishal.p@vdesigncad.co.uk Mobile: 07971083395</p>	<p>Scale: 1:100</p>	<p>Paper Size: A3</p>	