



Rear Elevation

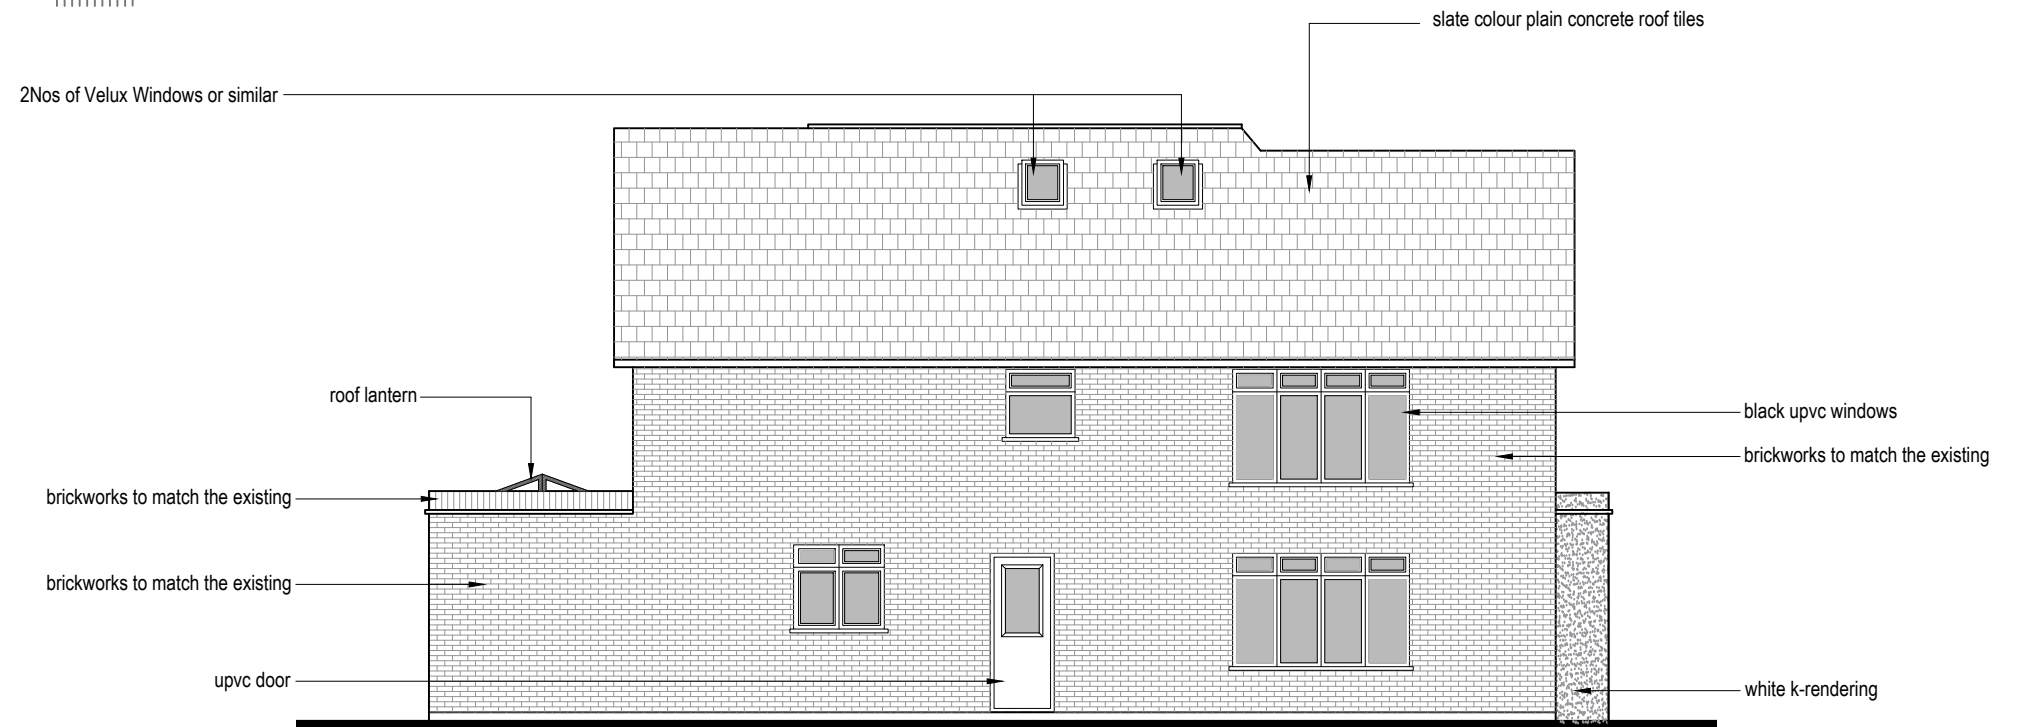

Side Elevation

 

Rev Date Comments



Dimensions to be verified on site
DO NOT SCALE FROM THIS DRAWING.
Any areas indicated on this drawing are for guidance only.
No responsibility is taken for their accuracy.

This drawing is the property of **V-DESIGN CAD Services Ltd** Copyright is reserved by them and the drawing is issued on the condition that it is not copied, reproduced, retained or disclosed to any unauthorized person, either wholly or in part without the consent in writing of **V-DESIGN CAD Services Ltd**

Email: vishal.p@vdesigncad.co.uk Mobile: 07971083395

Site Address:
14, Westbury Road,
Northwood,
HA6 3BT

Title:
Proposed Elevations

Scale: 1:100 Paper Size: A3

Drawn By: VP
Job Ref: 20083V
Date: Jan 2021
Drawing No. PL - 07