




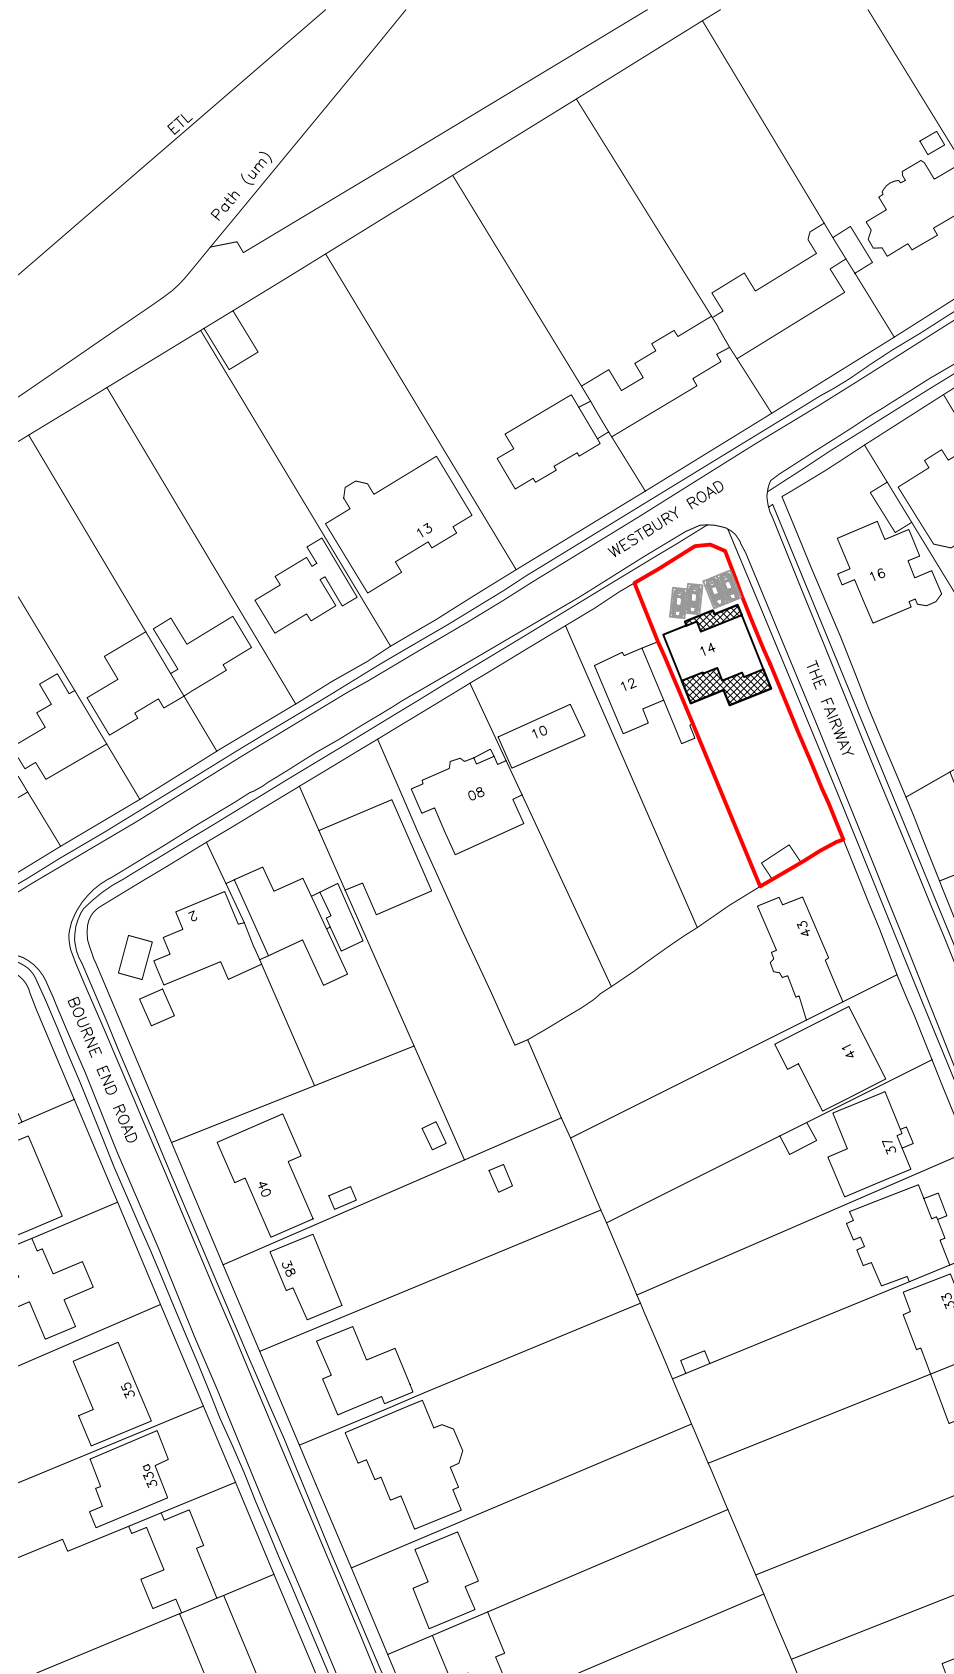

Block Plan

 

Site Plan

 

4Nos. of Parking Spaces



Proposal on Site



Proposed Extension

Rev Date Comments



Dimensions to be verified on site
DO NOT SCALE FROM THIS DRAWING.
Any areas indicated on this drawing are for guidance only.
No responsibility is taken for their accuracy.

This drawing is the property of **V-DESIGN CAD Services Ltd** Copyright is reserved by them and the drawing is issued on the condition that it is not copied, reproduced, retained or disclosed to any unauthorized person, either wholly or in part without the consent in writing of **V-DESIGN CAD Services Ltd**


Email: vishal.p@vdesigncad.co.uk Mobile: 07971083395

Site Address:

14, Westbury Road,
Northwood,
HA6 3BT

Title:

Block and Location Plans

 

Scale:

1:1250, 1:500

Paper Size:

A3

Drawn By: VP

Job Ref: 20083V

Date: Dec 2020

Drawing No. PL - 08