




East Elevation

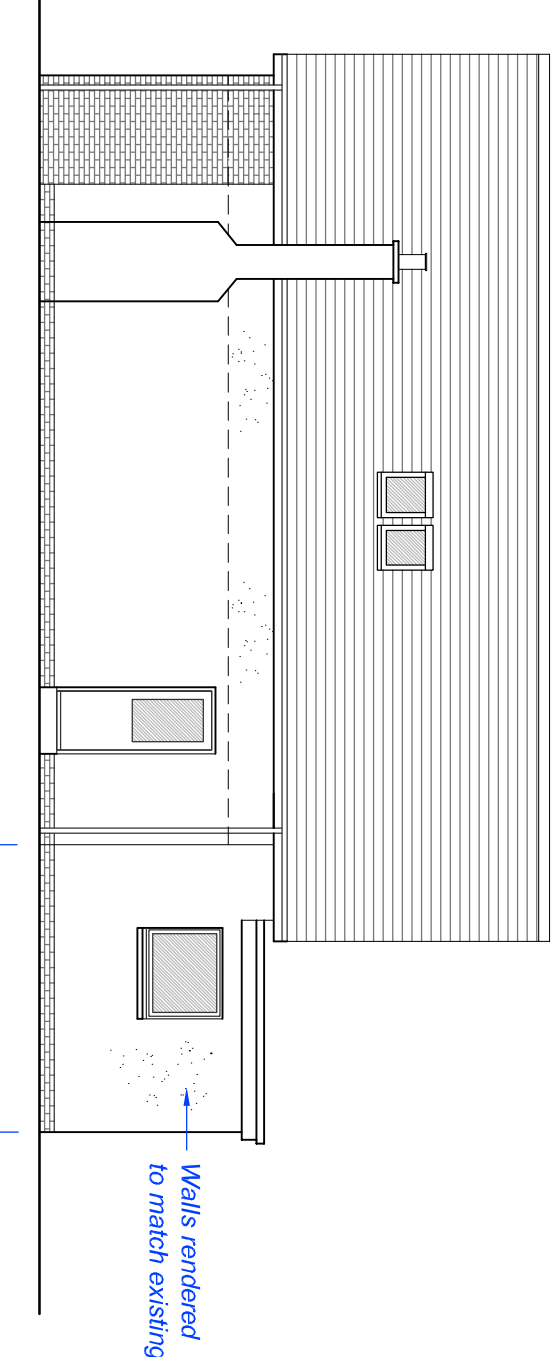


North Elevation

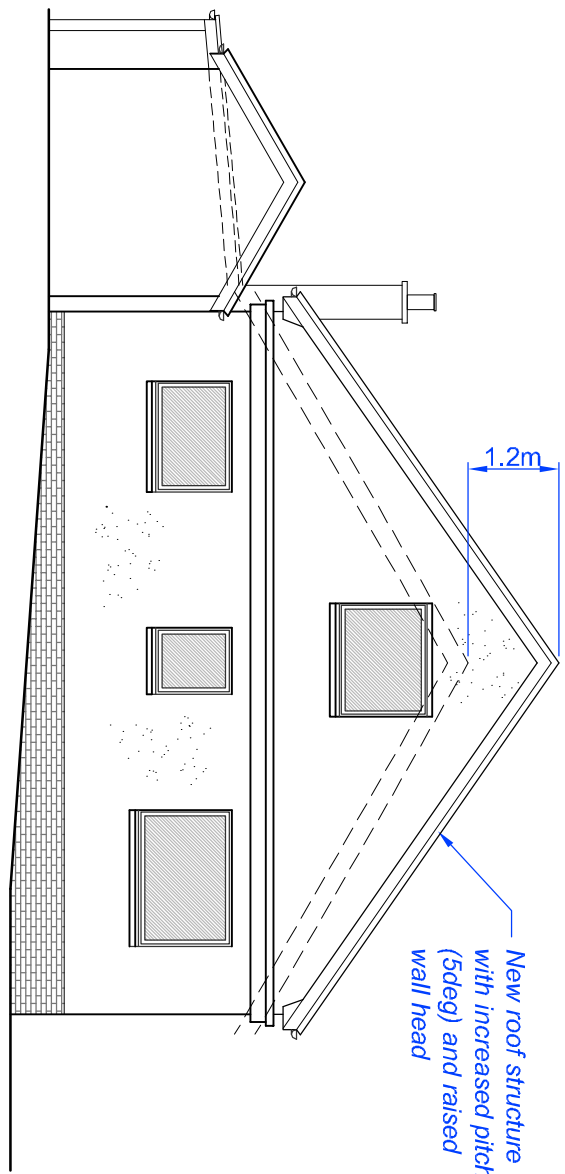


West Elevation

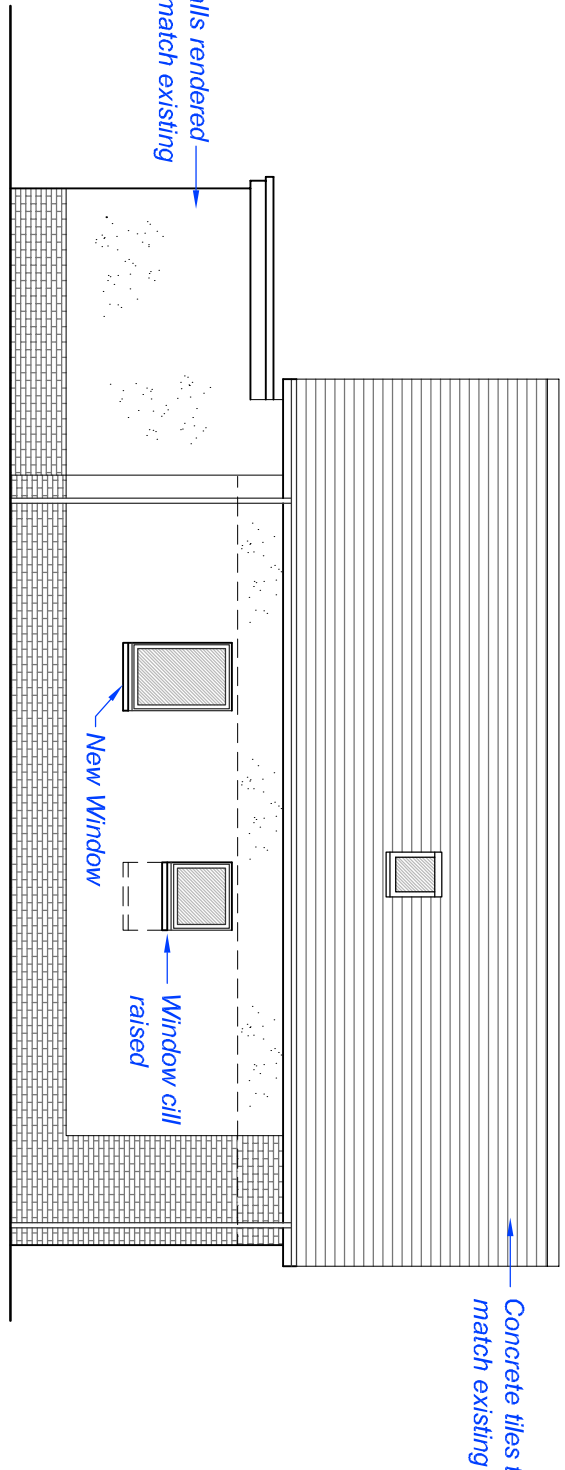


South Elevation

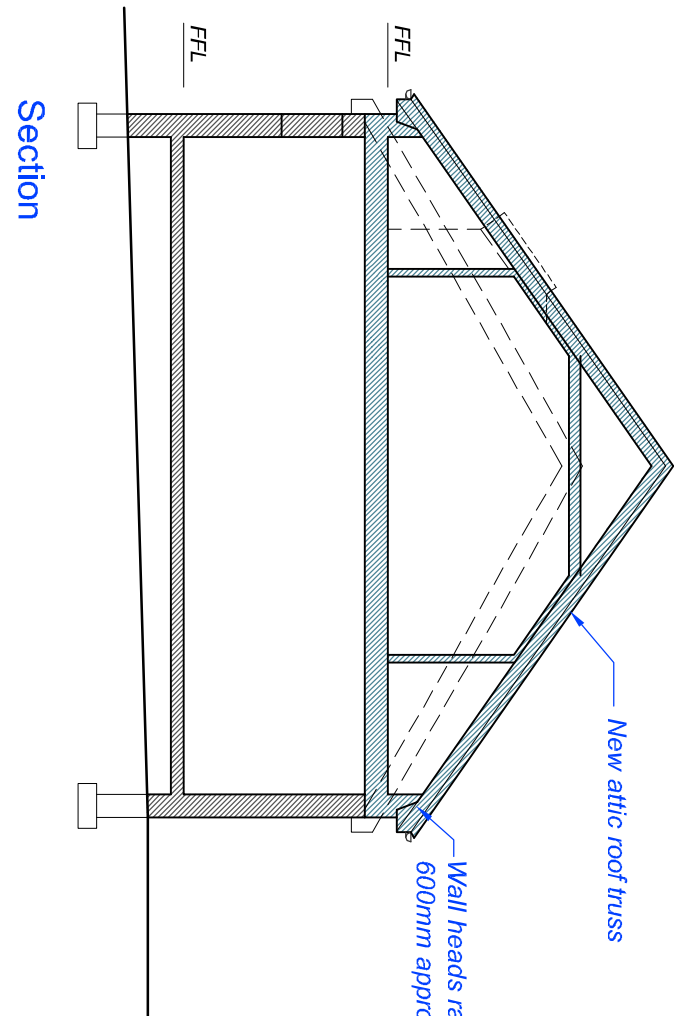


Section

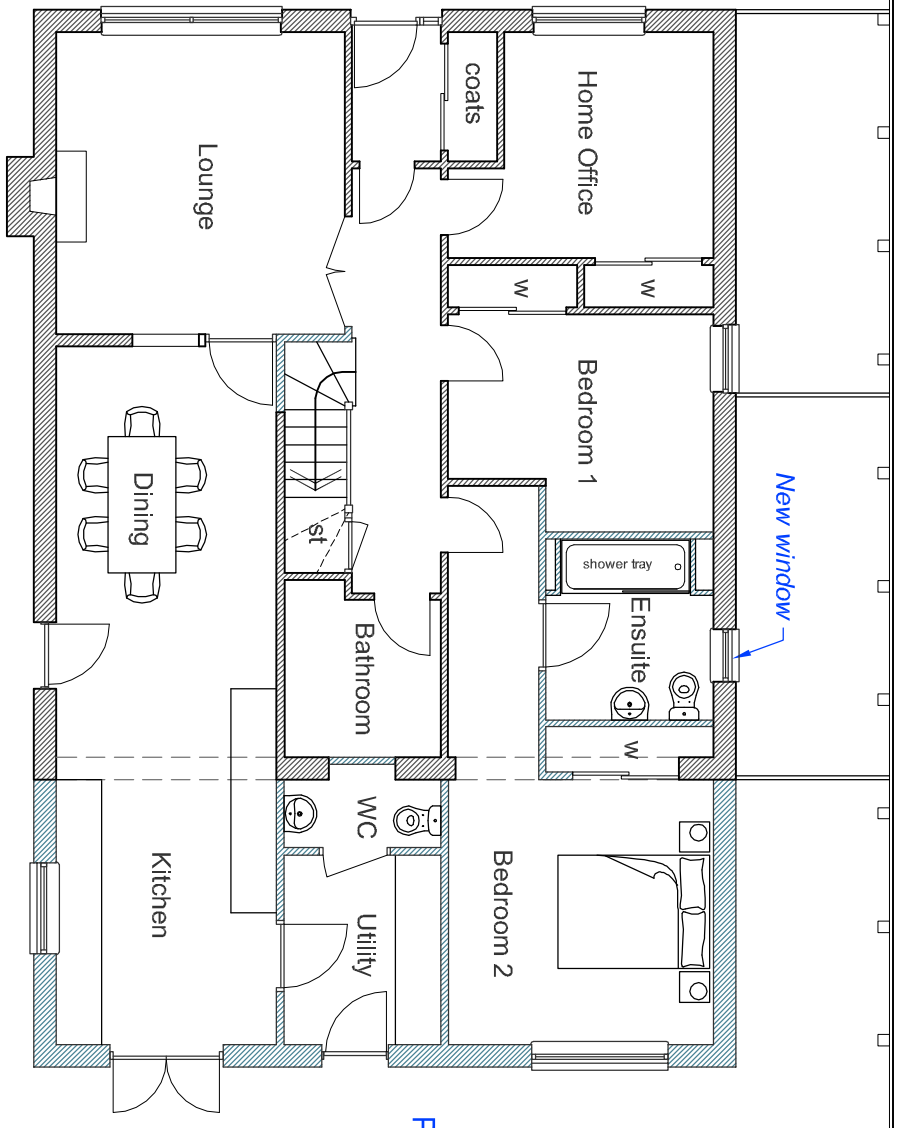

Car Port

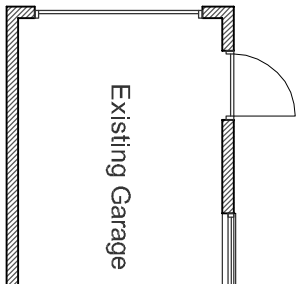

Existing Garage

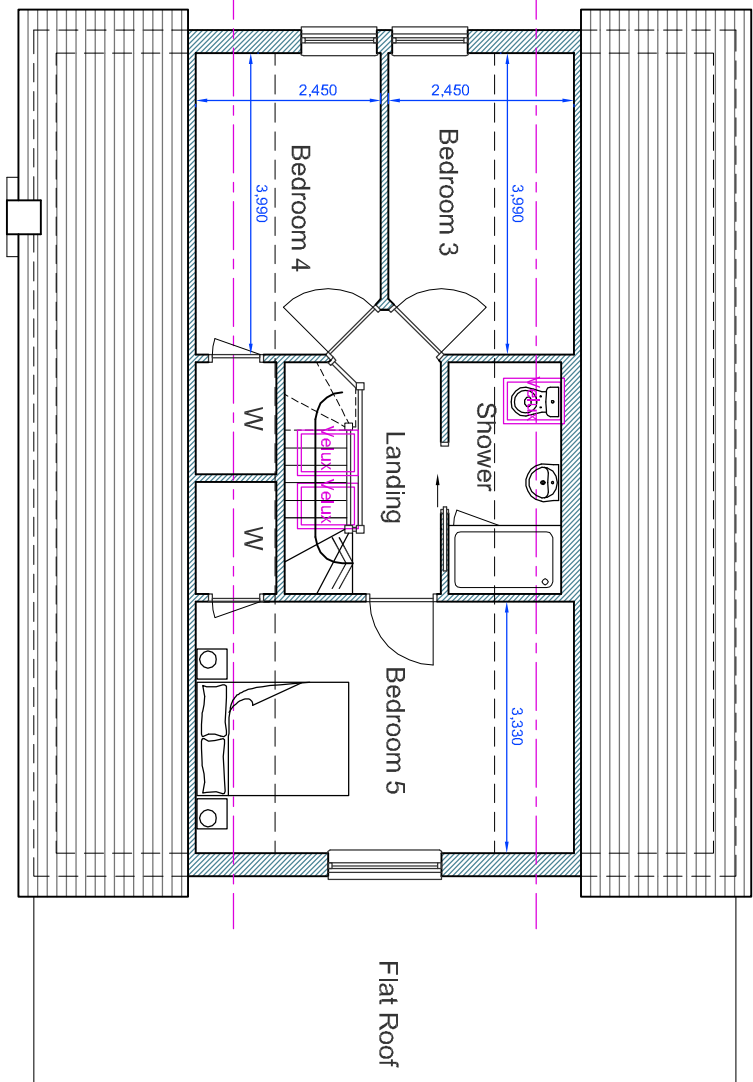

First Floor Plan As Proposed (scale 1:100)

PLANNING



RIBA CHARTERED ARCHITECTS
19 HIGH STREET | TAIN | ROSS-SHIRE | IV19 1AB
MAIL@BLUEPRINTARCHITECTURE.COM | 01862 892900

Client Mr & Mrs Morrison Scale noted A2

Project Extension at 19 Brae Park, Munlochy IV8 8PJ

Title Proposed Plans, Elevations for Planning Application

Drawing No. M798 / PL02 Rev D

Ground Floor Plan As Proposed (scale 1:100)

0 10 100 Millimetres