



Location Plan (scale 1:1250)



Site Plan (scale 1:200)

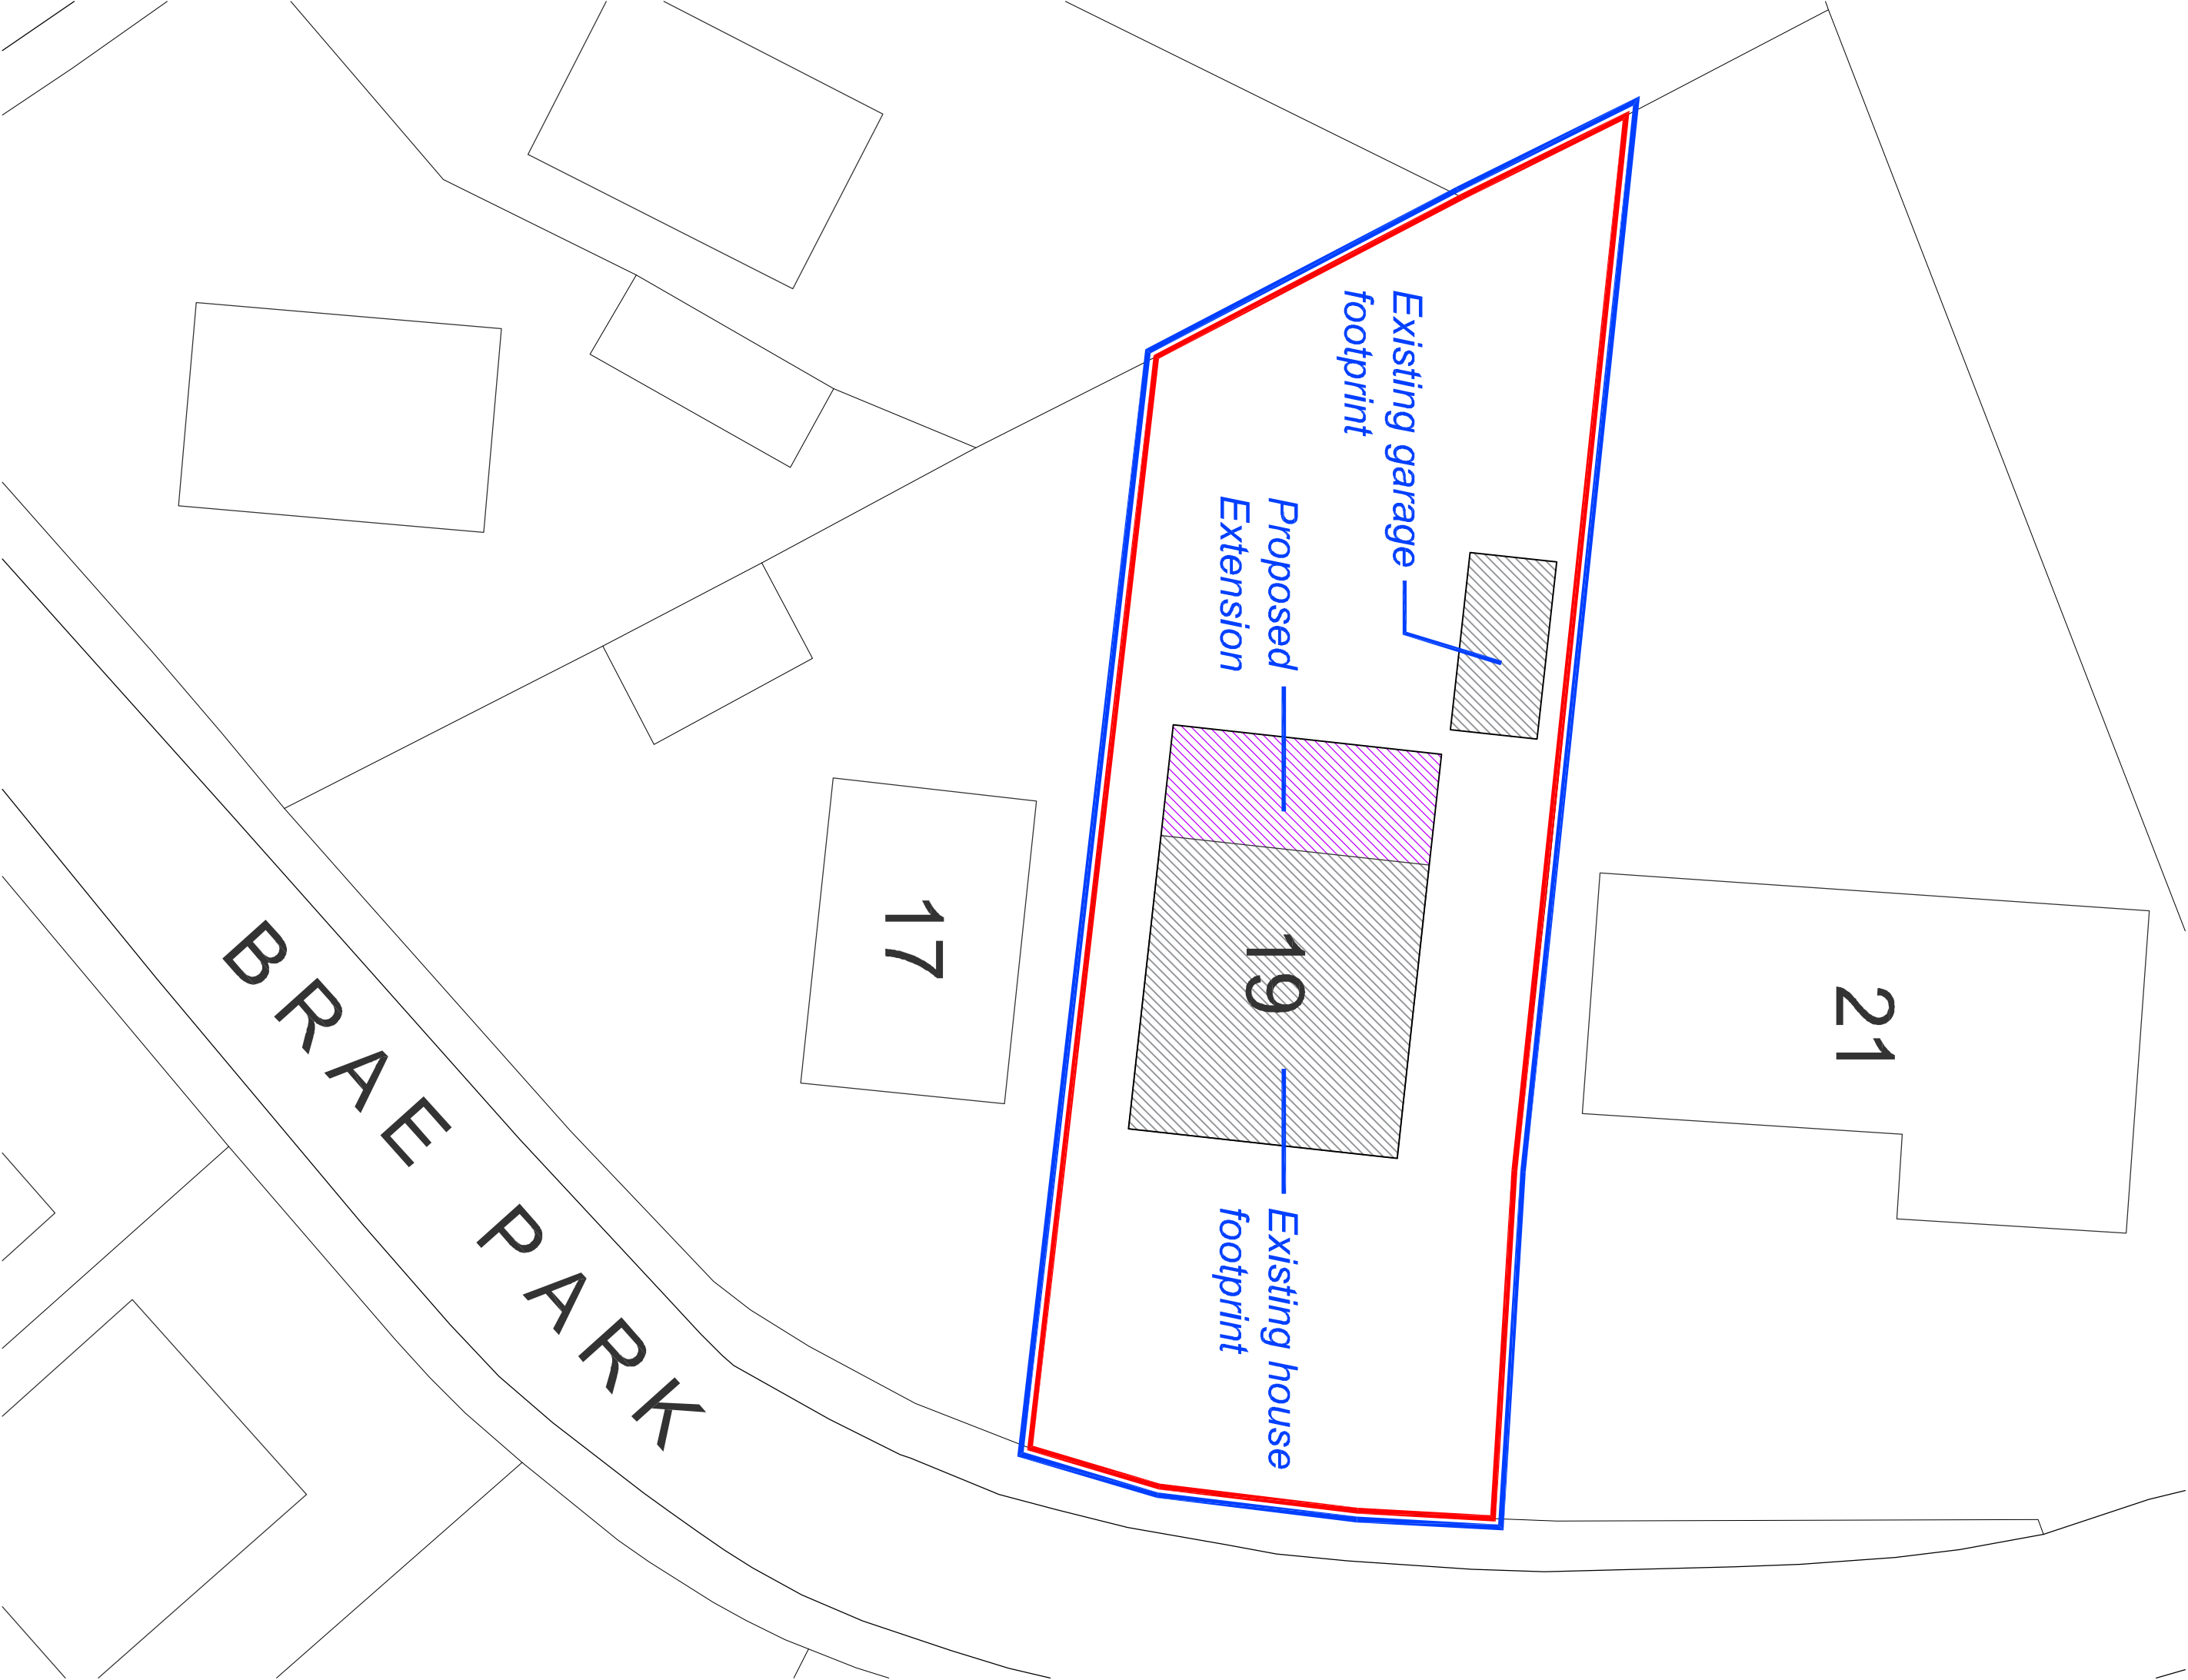

RIBA CHARTERED ARCHITECTS  
19 HIGH STREET | TAIN | ROSS-SHIRE | IV19 1AB  
MAIL@BLUEPRINTARCHITECTURE.COM | 01862 892900

Client Mr. & Mrs Morrison

Scale noted A2

Project Extension at 19 Brae Park, Munlochy IV8 8PU

Title Location and Site Plan for Planning

Drawing No.

**M798 / PL01**

Rev

**B**

0 10 100

Millimetres