



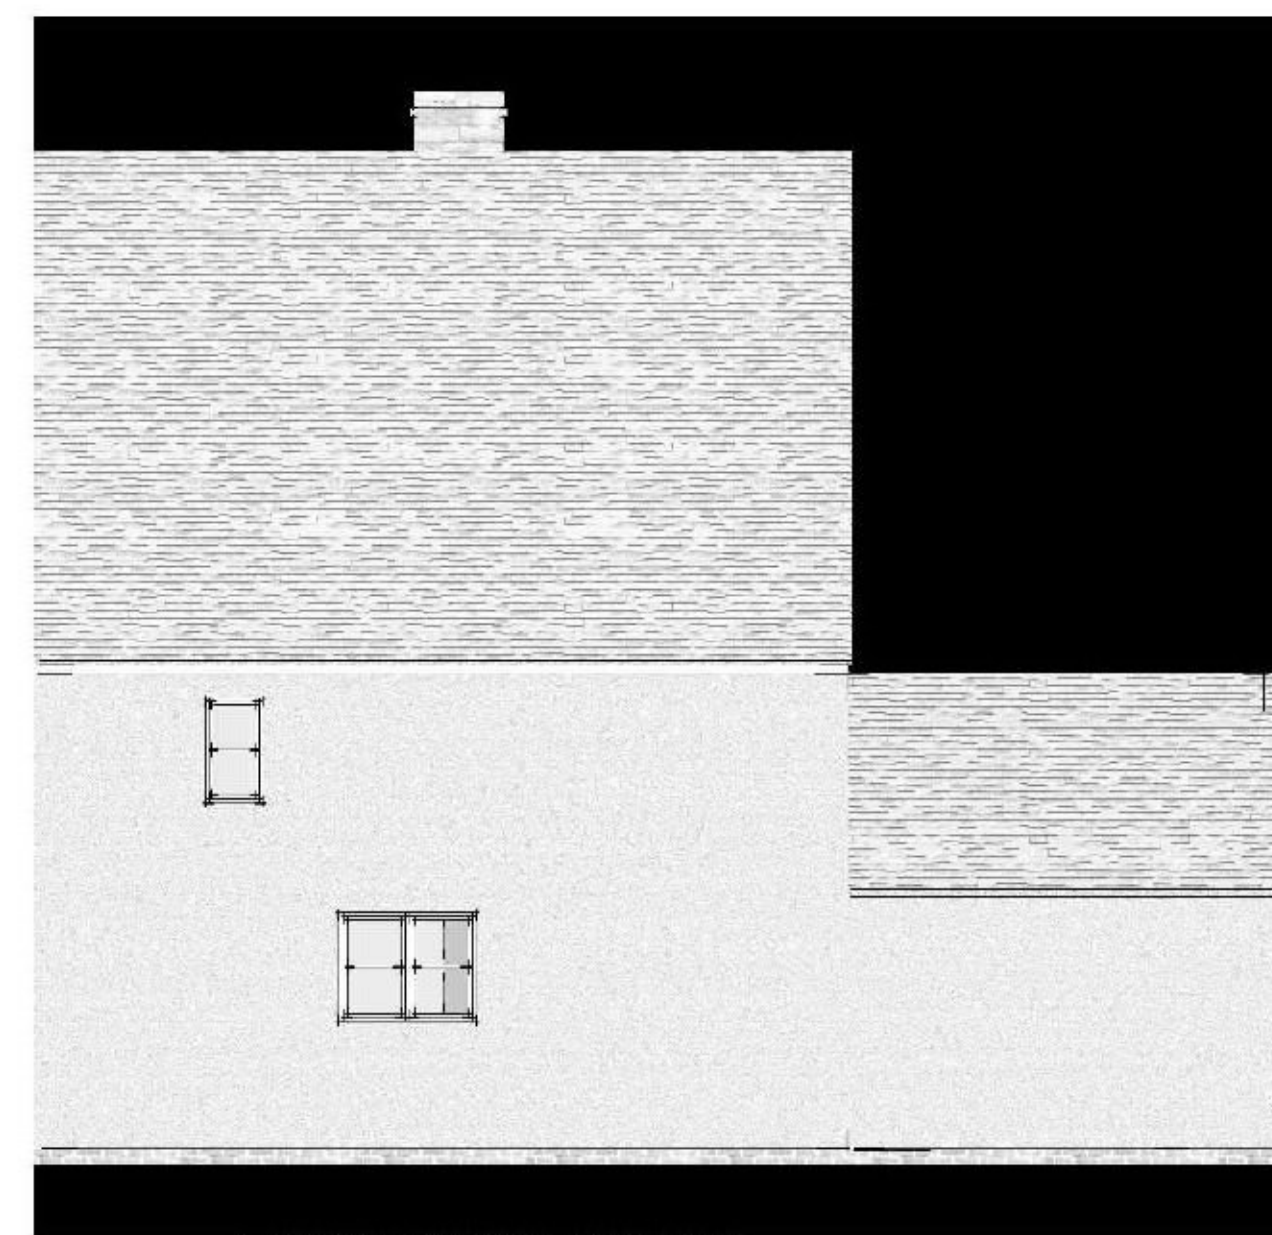

Scale = 1:100 @ A3

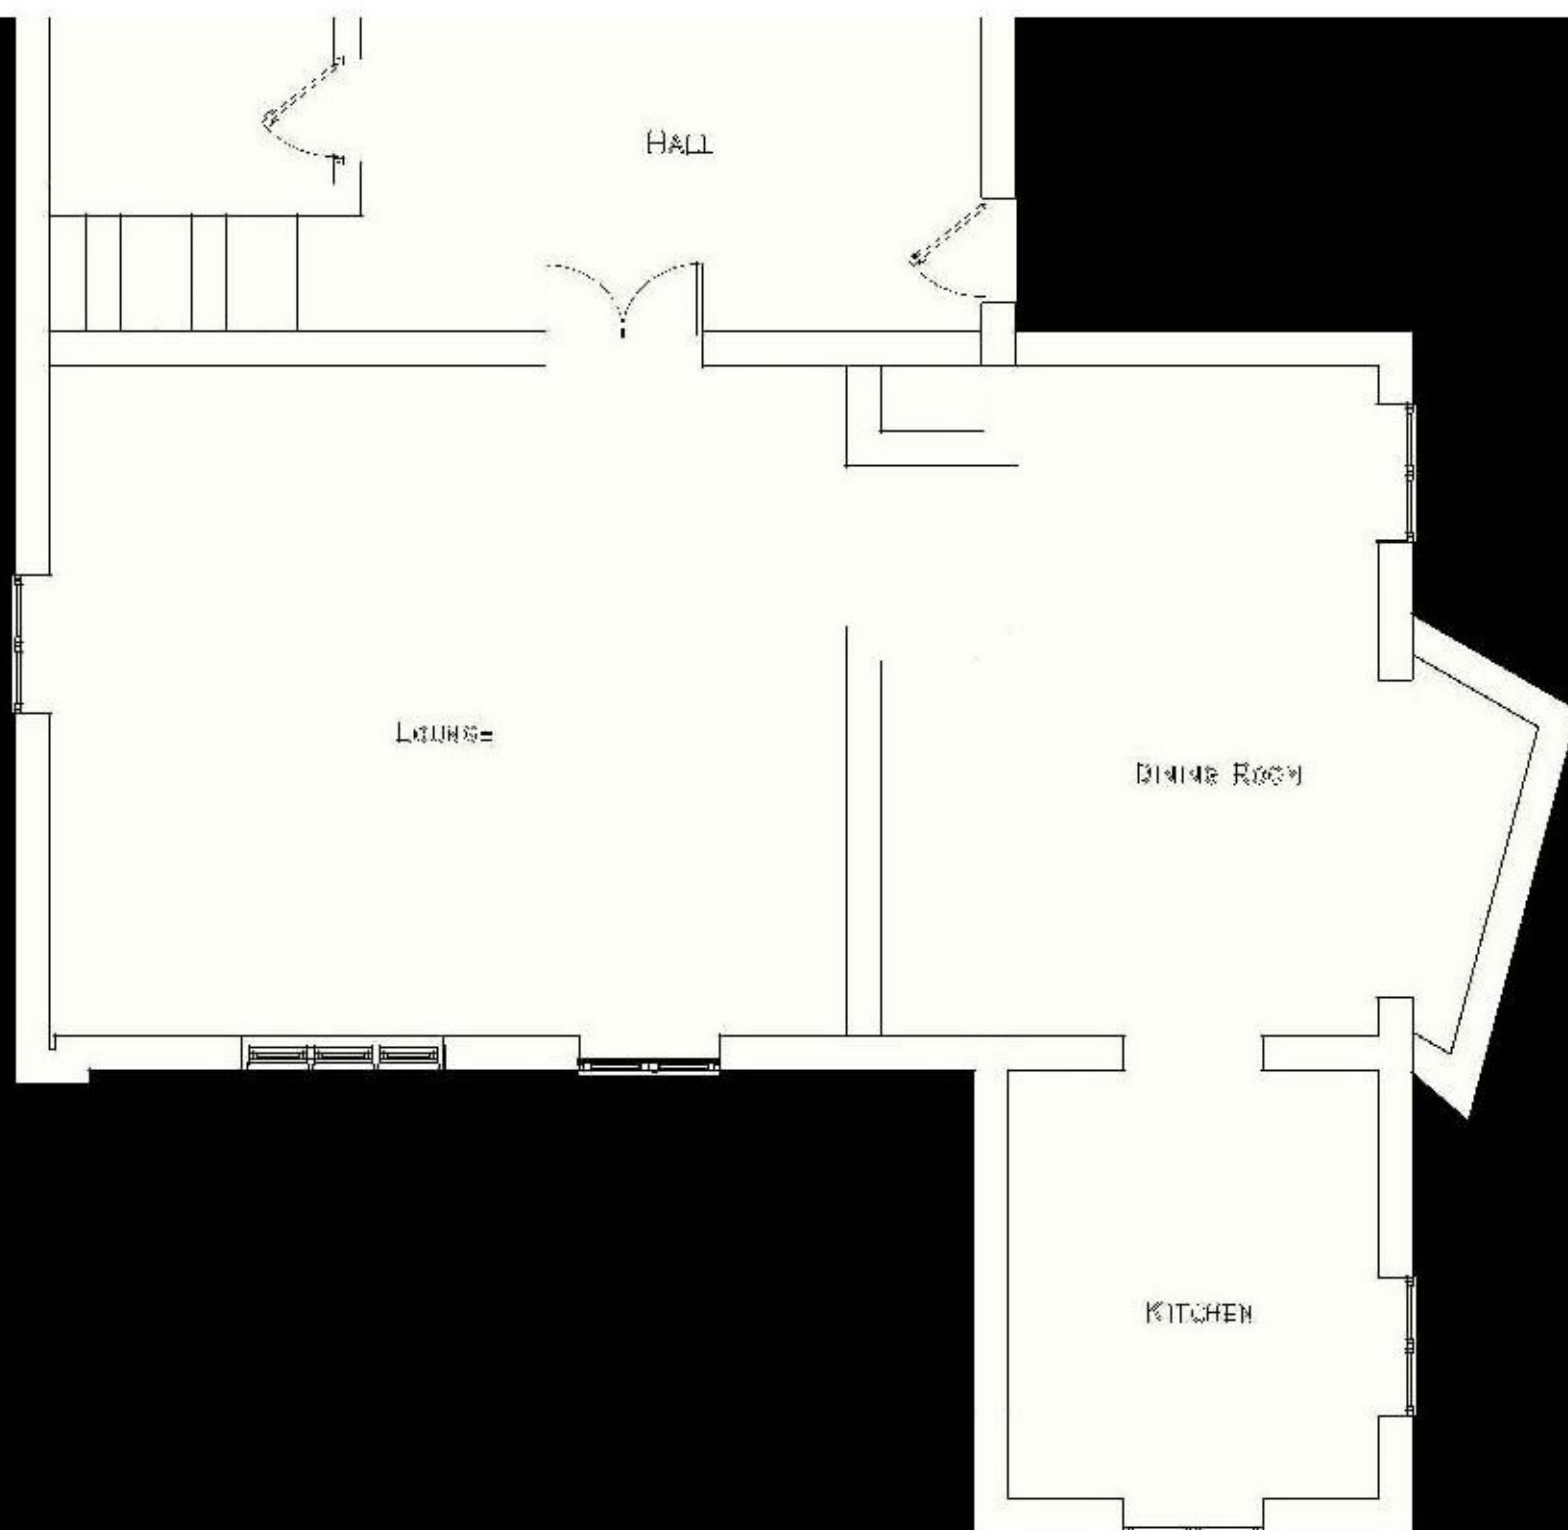

Existing west Elevation

Drawing Number: 44479-1



...rt, Boddington Road, Boddington, Cheltenham, GL51 0TW

**Existing**

**Existing Property- 1:100 Date:06/01/21**

...f this work. The copyright in this drawing vests with Prime Oak and may only be reproduced with permission.