


Moving of Top Floor Bedroom Wall



EXISTING FRONT ELEVATION



EXISTING REAR ELEVATION

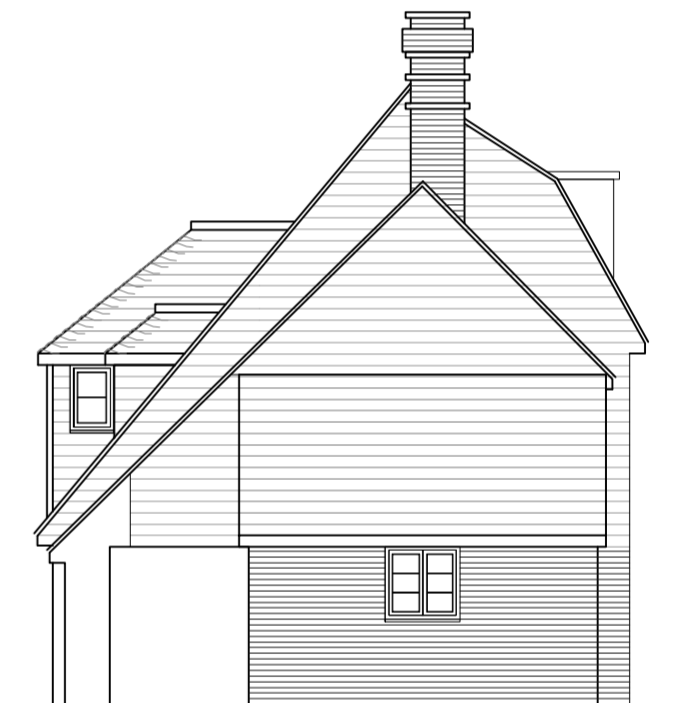

EXISTING SIDE ELEVATION

Existing Elevations
Scale: 1:100 @ A2
Drawing No: FC2021 - 1

Forge Cottage
The Green
Matfield

Jan 2021