

PLAN I

PA20/11129




22 JAN 2021

F
L
A
T
R
O
O
F

EXISTING PLAN

ROOF PLAN

SCALE 1:50

  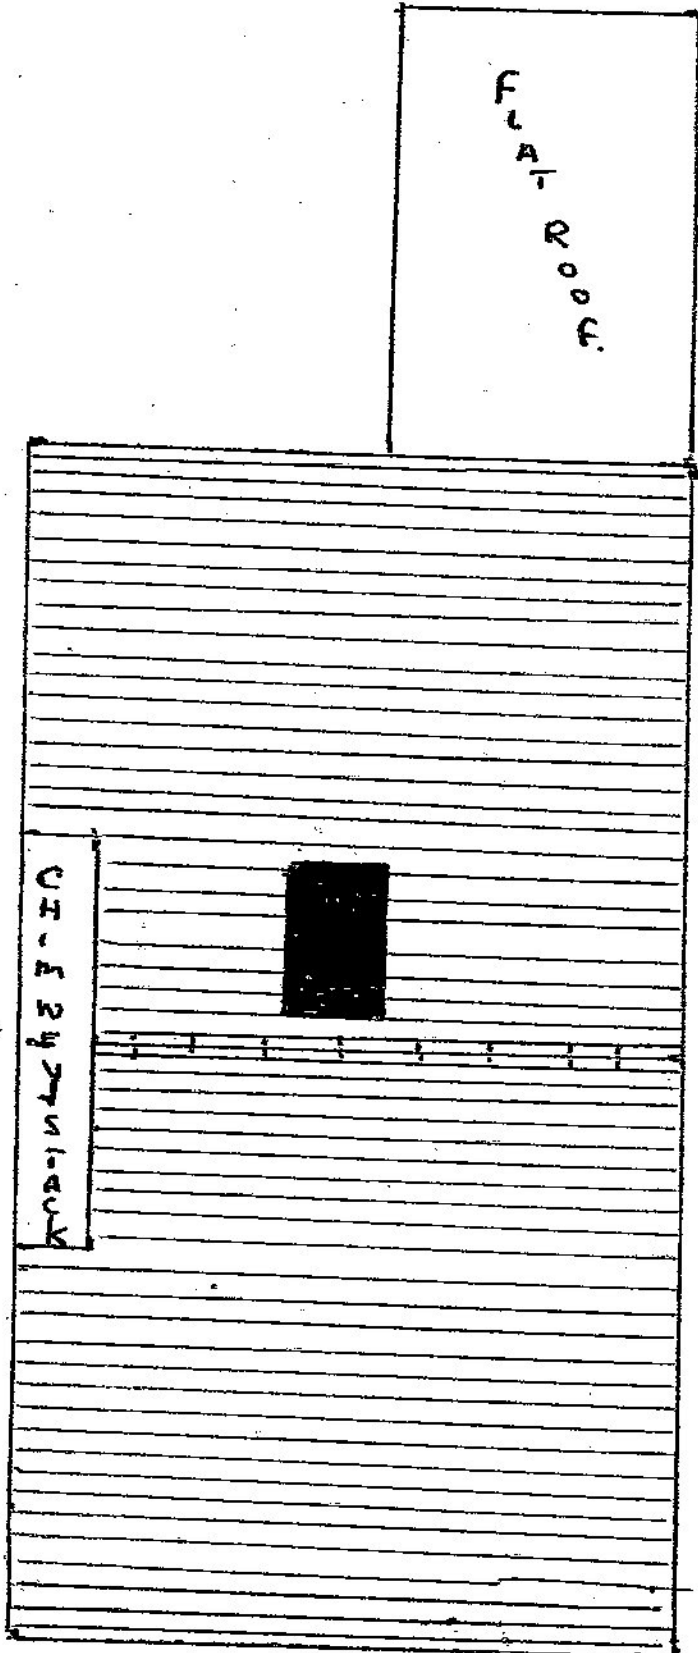

NORTHWEST

