


PLAN 2

FA20/11129

22 JAN 2021

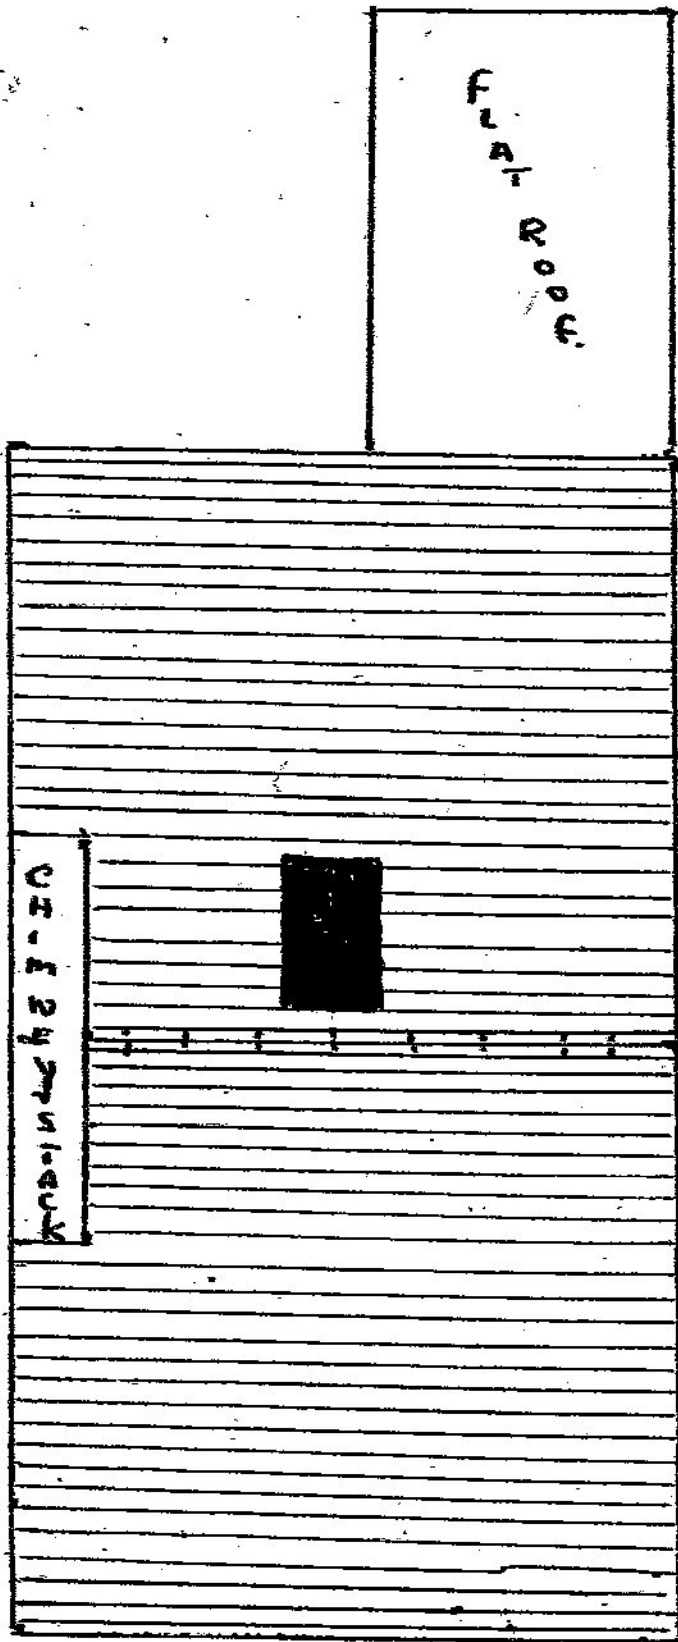

PROPOSED

ROOF PLAN

SCALE 1:50



TO REPLACE  
 ROOF SLATES  
 ONLY NATURAL SLATE

